



PLAN - TYPICAL GRADE SEPARATION  
NO SCALE

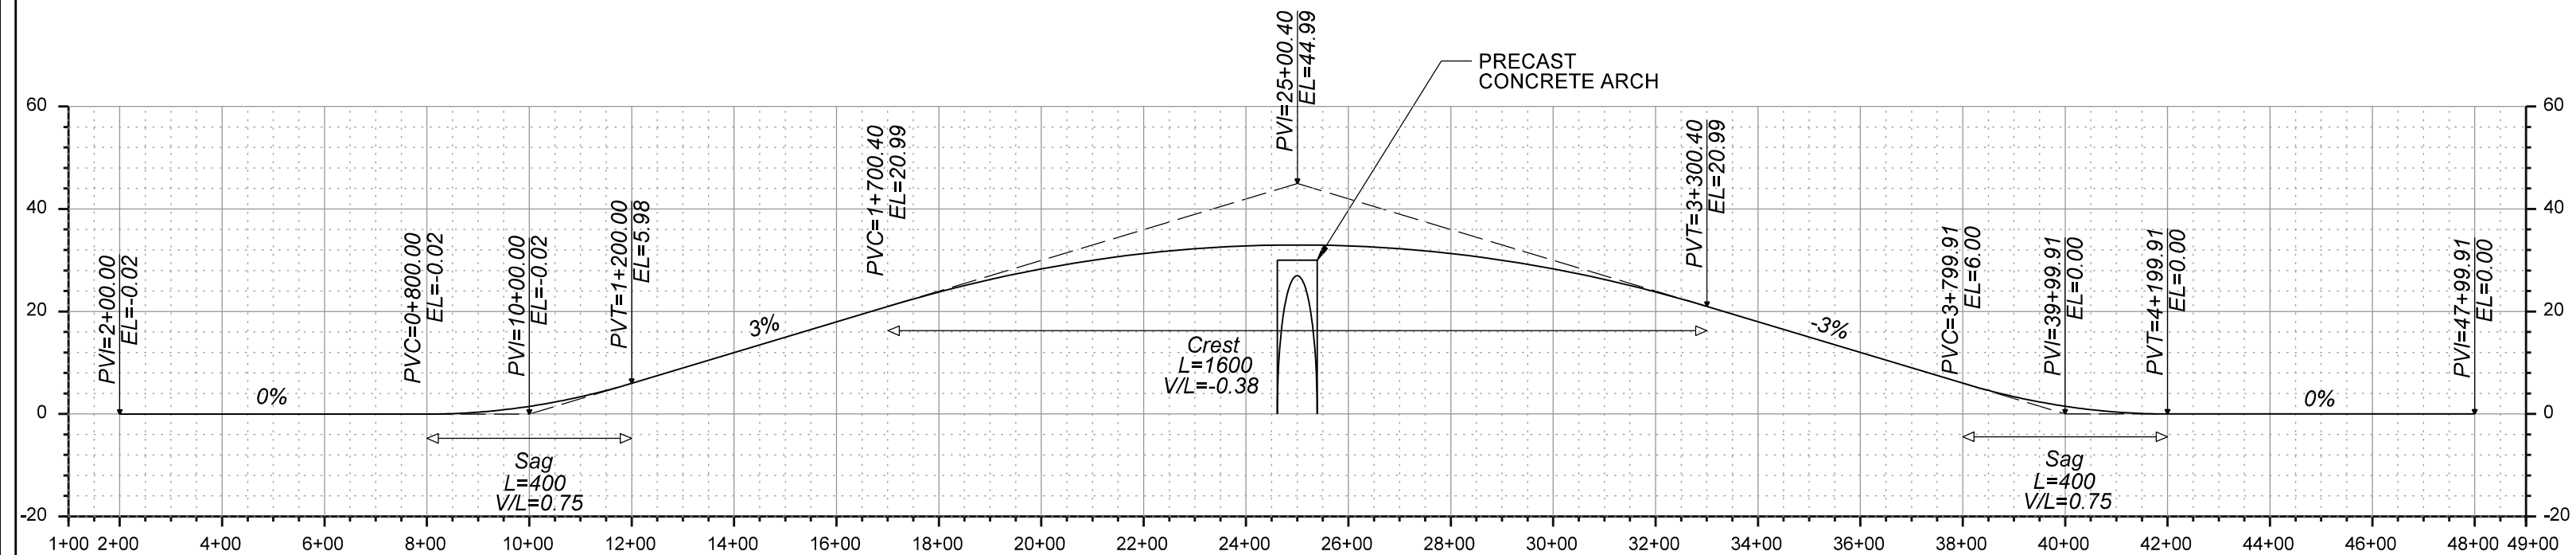


PROFILE - TYPICAL GRADE SEPARATION  
SCALE AS NOTED

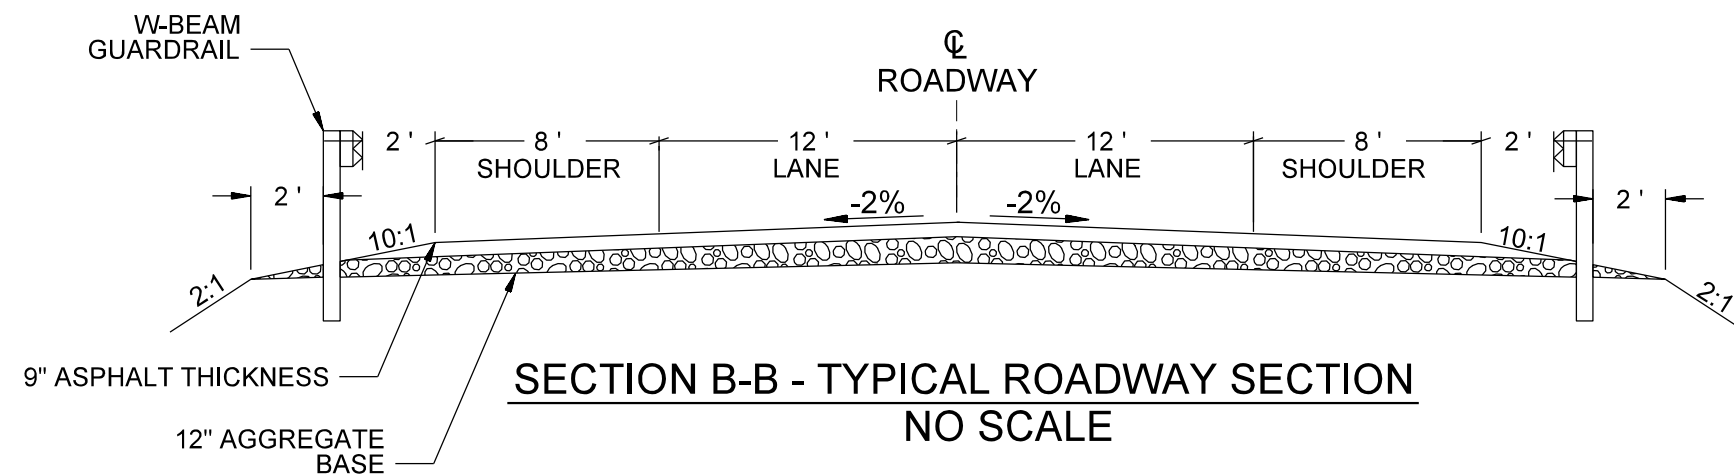

SECTION B-B - TYPICAL ROADWAY SECTION  
NO SCALE

**DRAFT  
FOR DISCUSSION  
ONLY**

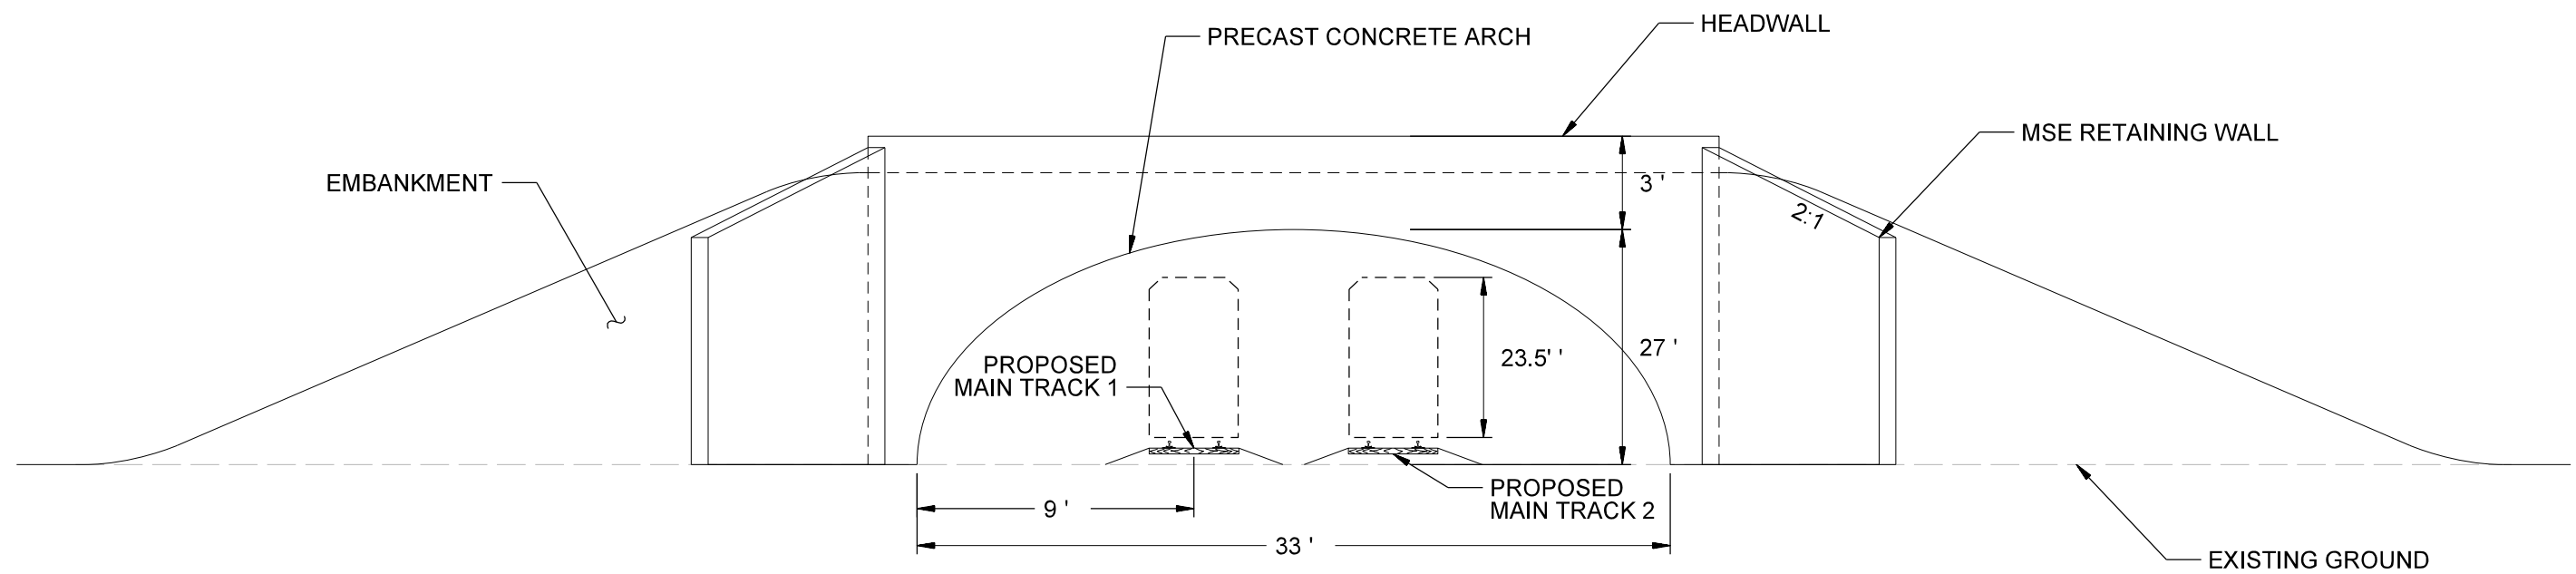

ARCH DETAIL - TYPICAL GRADE SEPARATION  
NO SCALE

**DRAFT  
FOR DISCUSSION  
ONLY**