


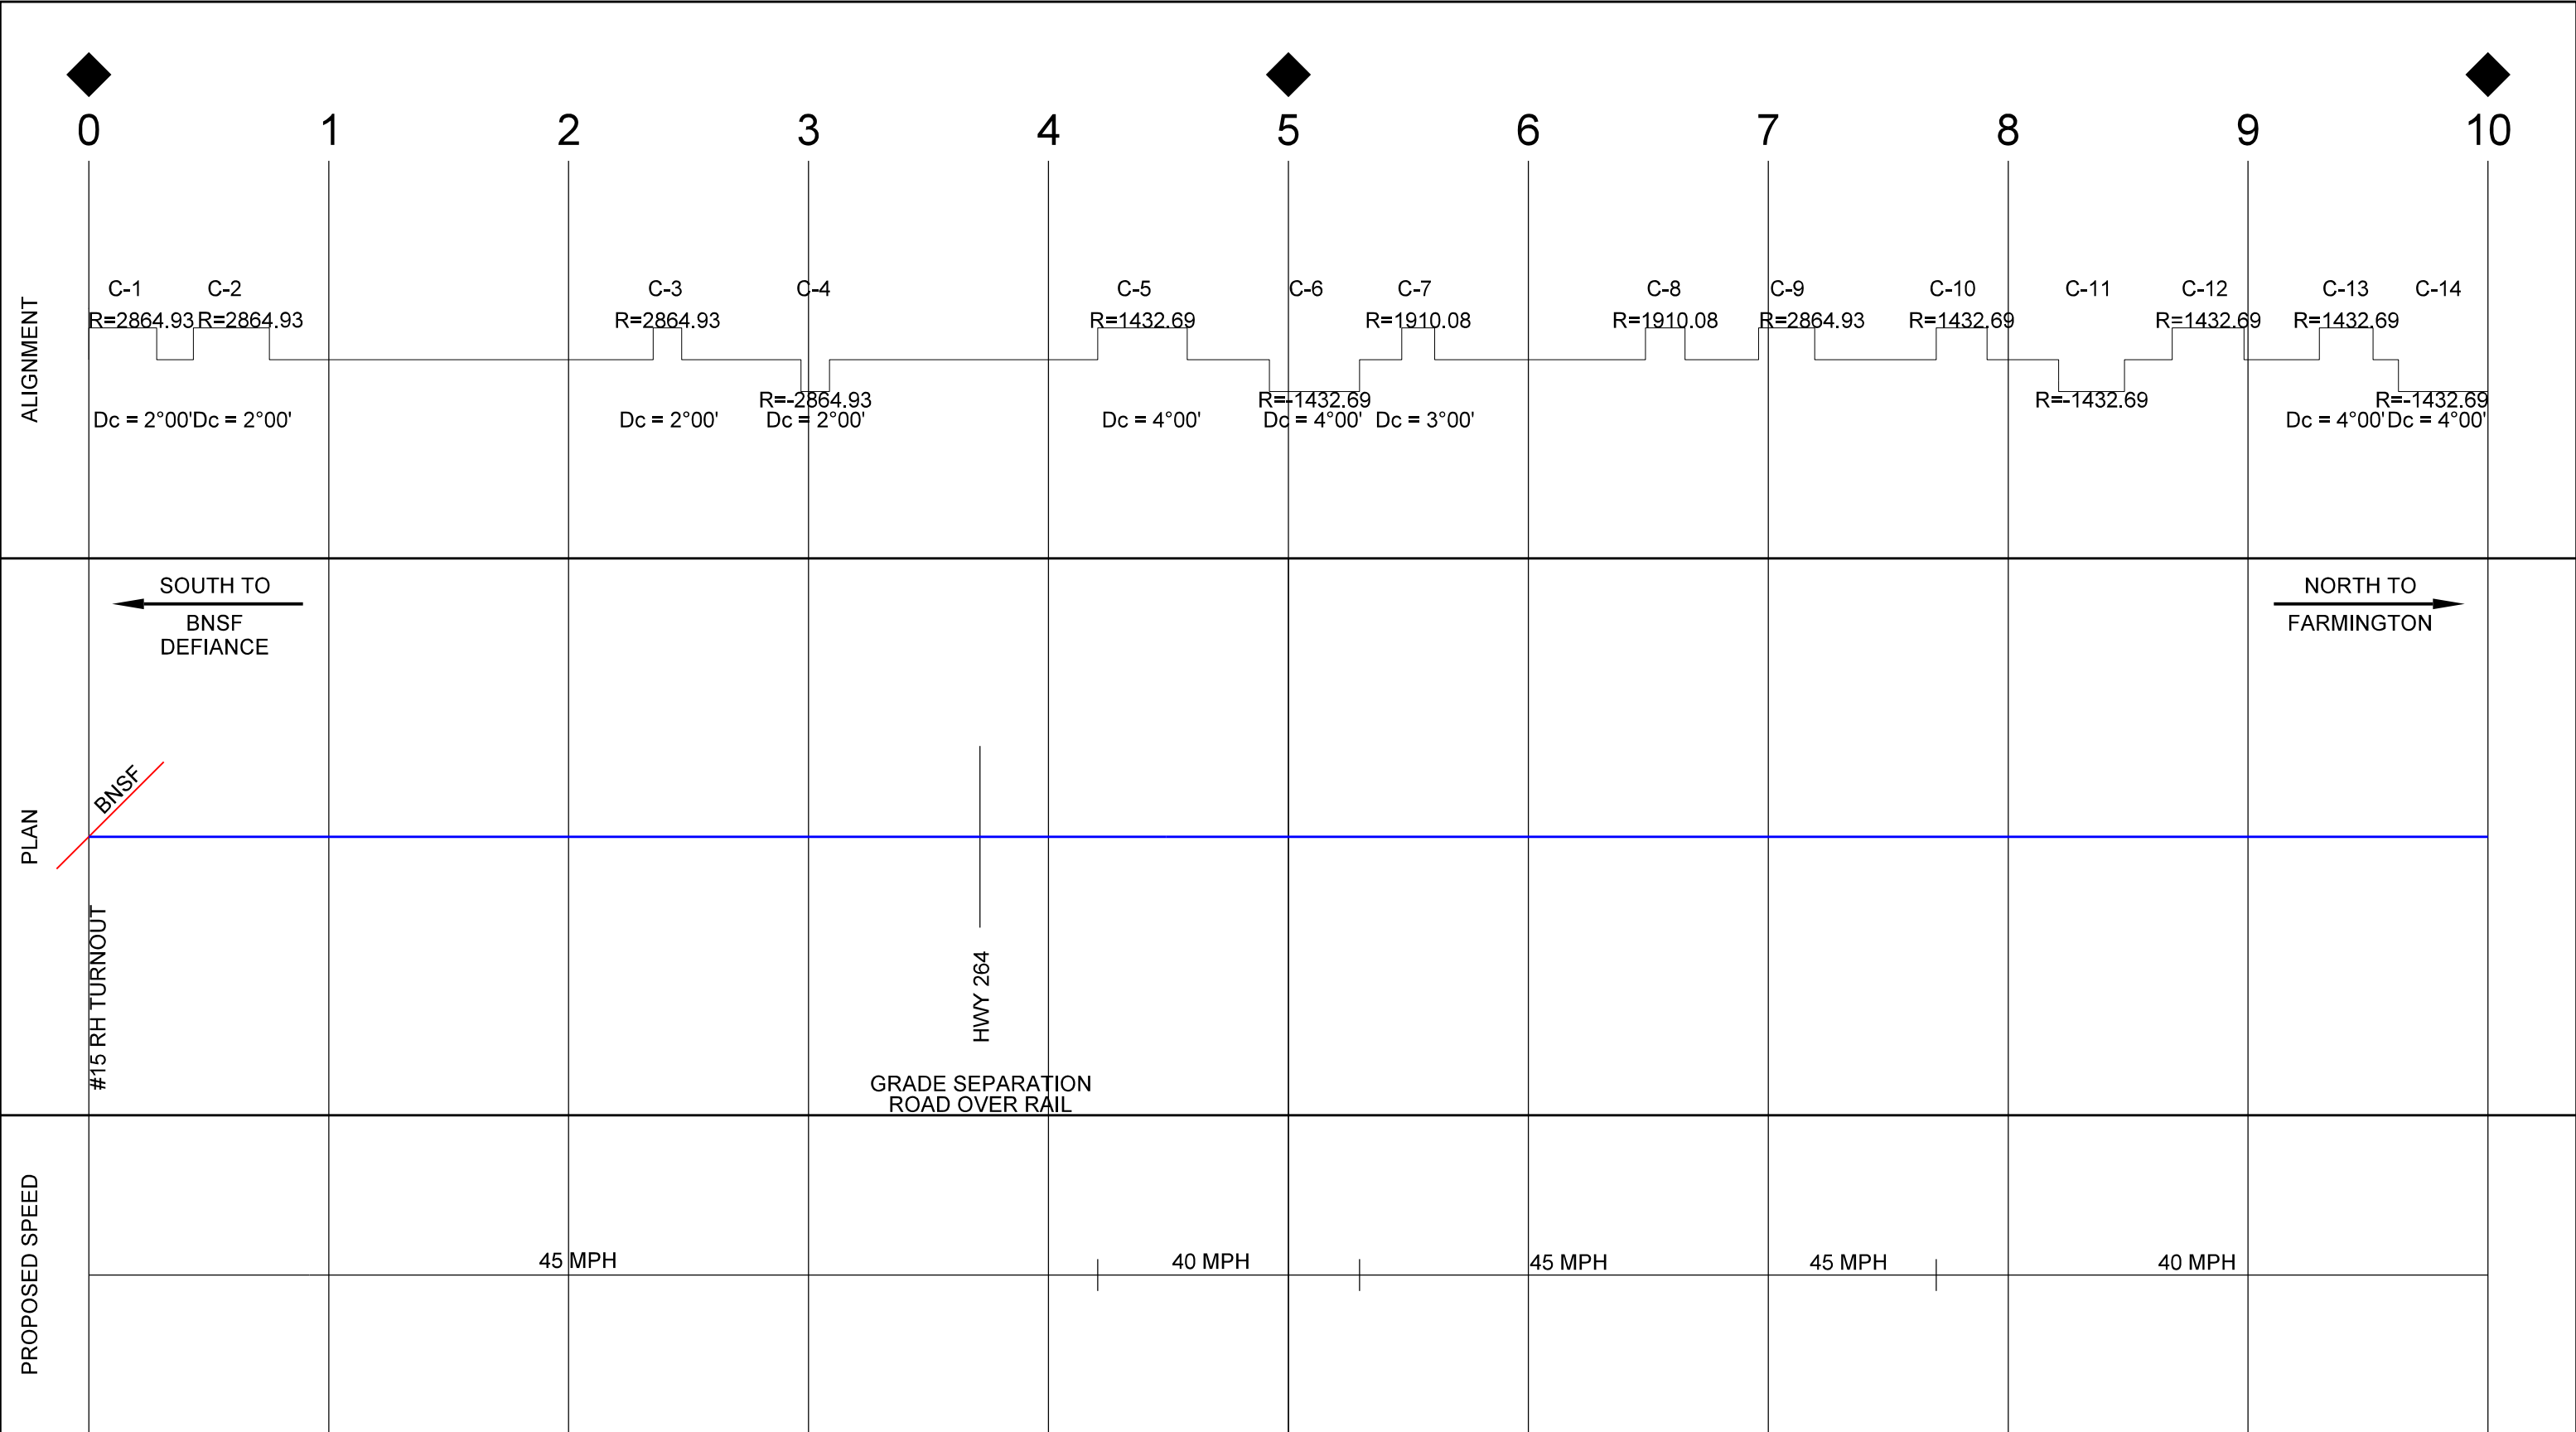


- PRELIMINARY -
NOT FOR CONSTRUCTION

- CONCEPTUAL -
FOR REVIEW/DISCUSSION

- LEGEND
- EXISTING TRACK
 - PROPOSED TRACK
 - MAJOR ROAD
 - MAJOR DRAINAGE


4-CORNERS RAILROAD - OPTION 2 - DEFIANCE VIA INDIAN CREEK
SCHEMATIC EXHIBIT - 1
27 MAR 2024

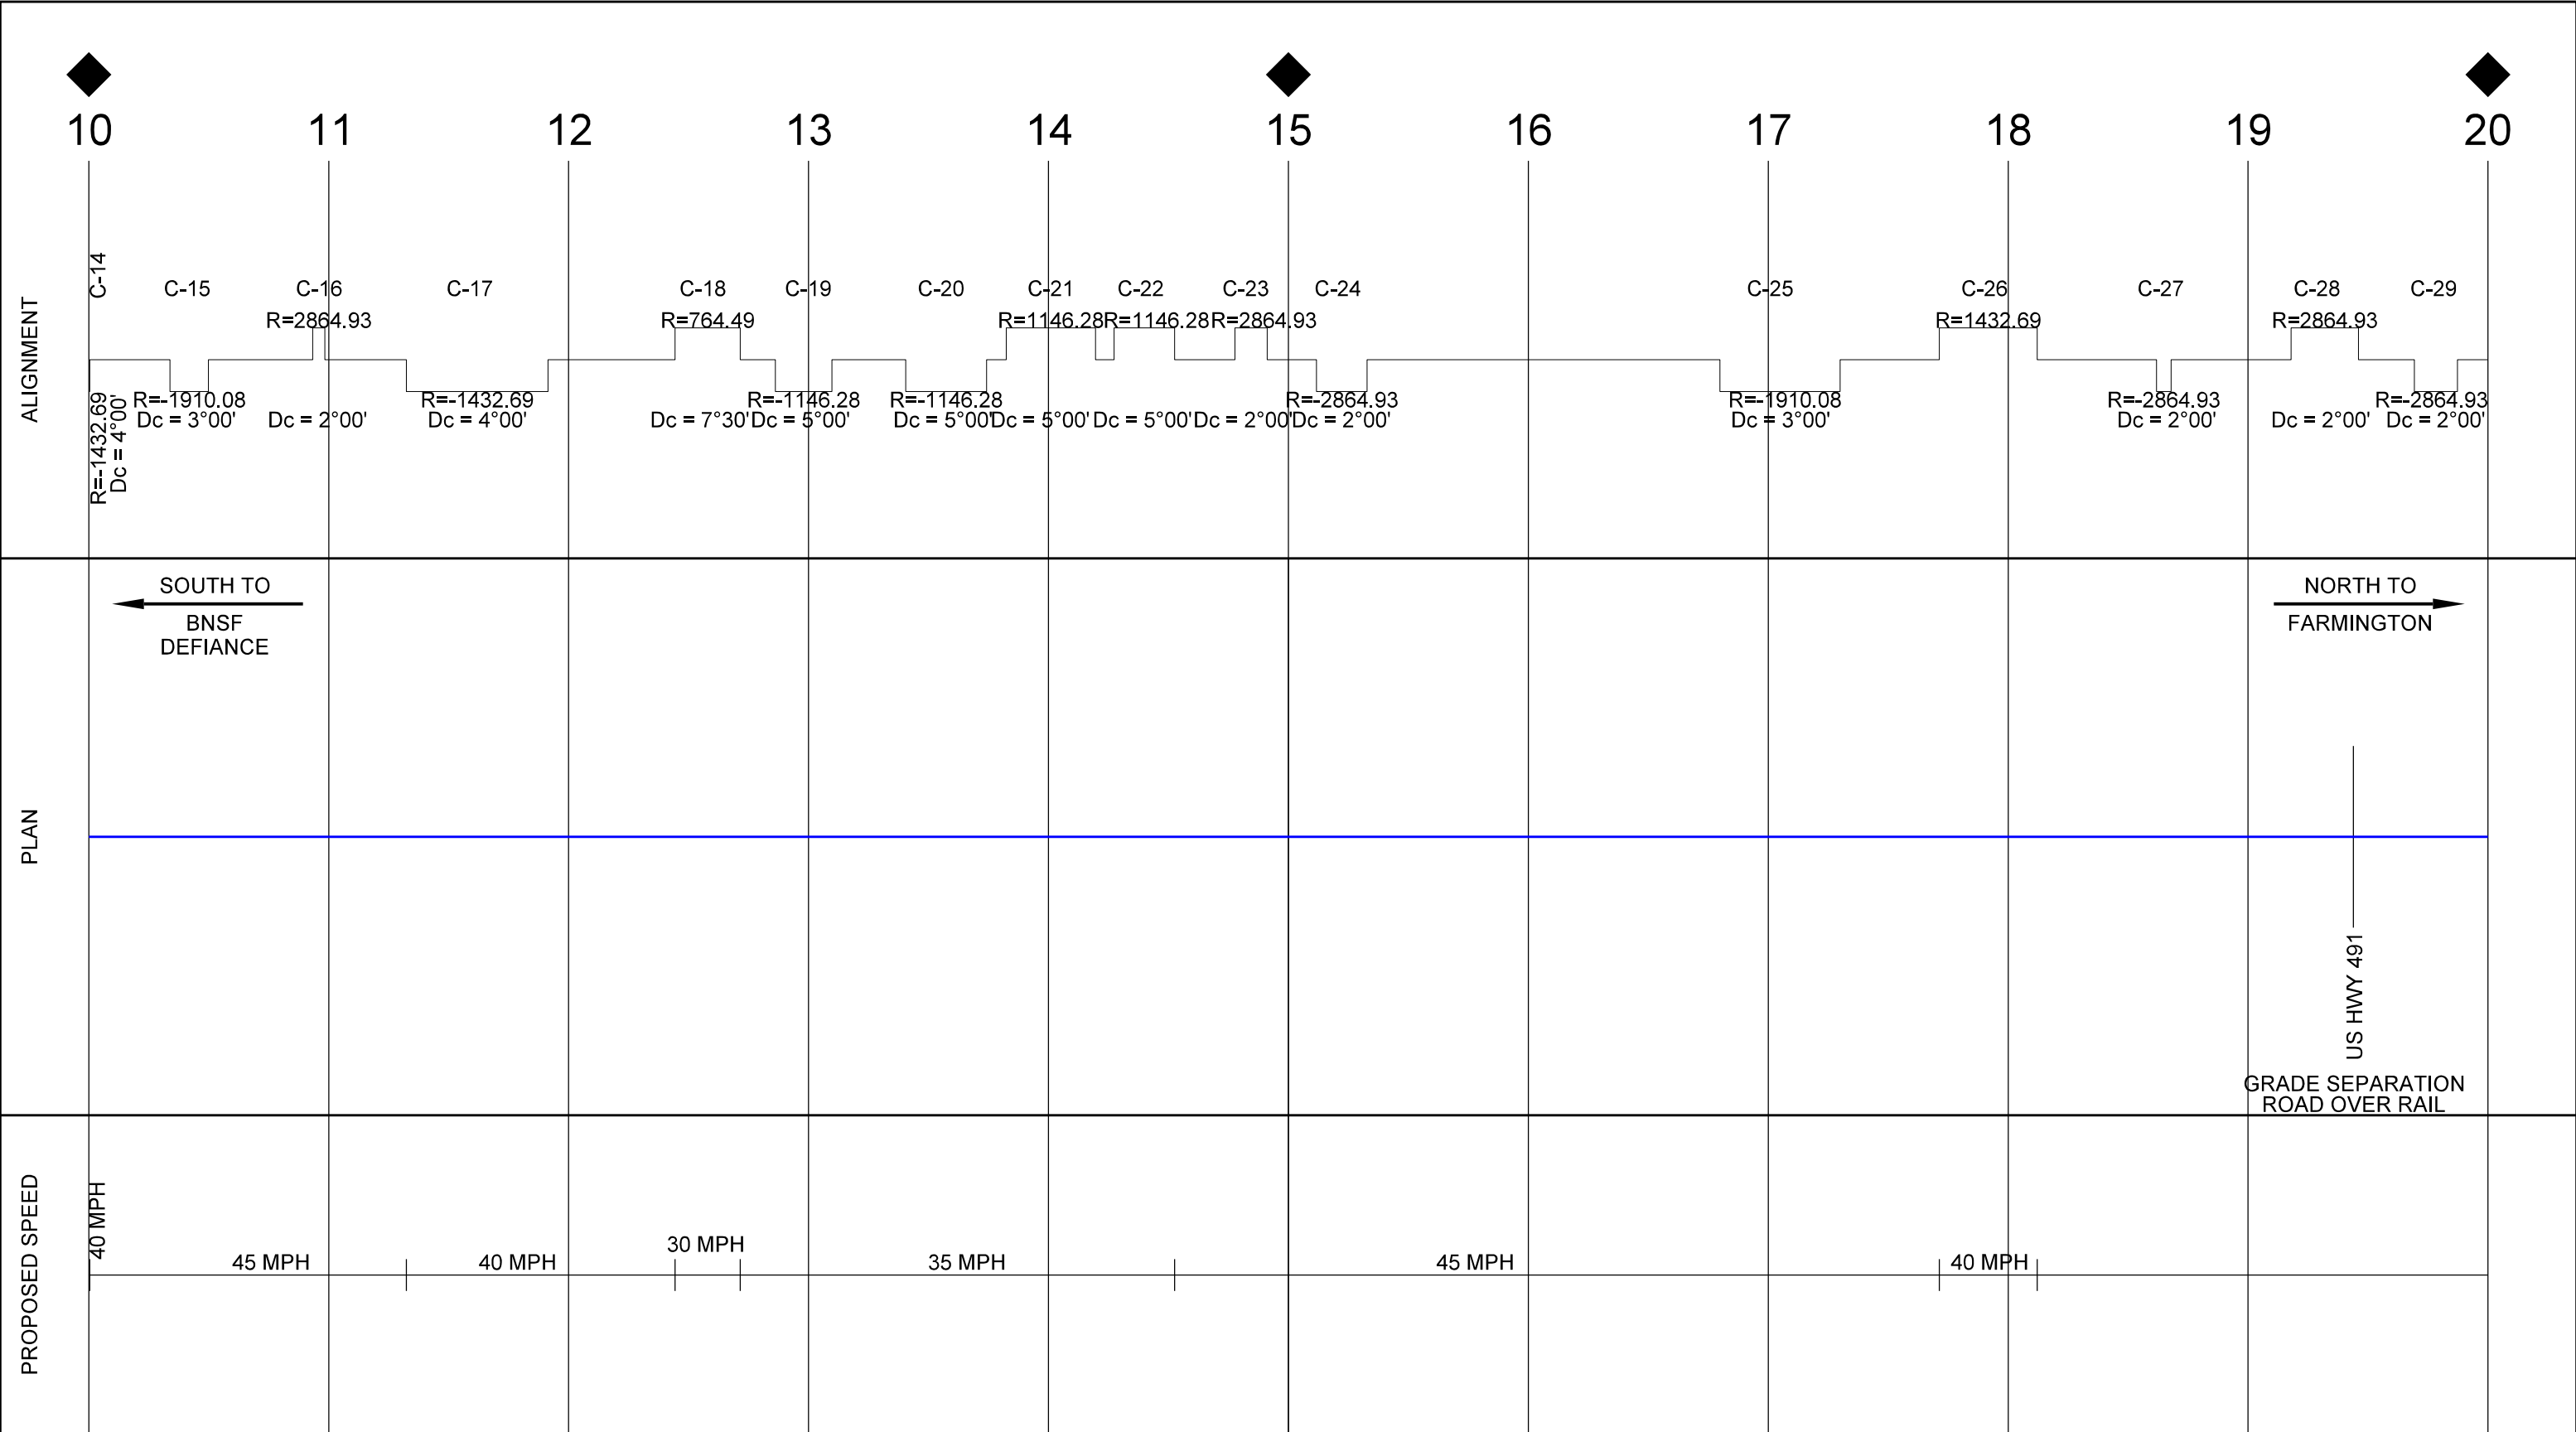

- PRELIMINARY -
NOT FOR CONSTRUCTION

- CONCEPTUAL -
FOR REVIEW/DISCUSSION


- LEGEND
- EXISTING TRACK
 - PROPOSED TRACK
 - MAJOR ROAD
 - MAJOR DRAINAGE

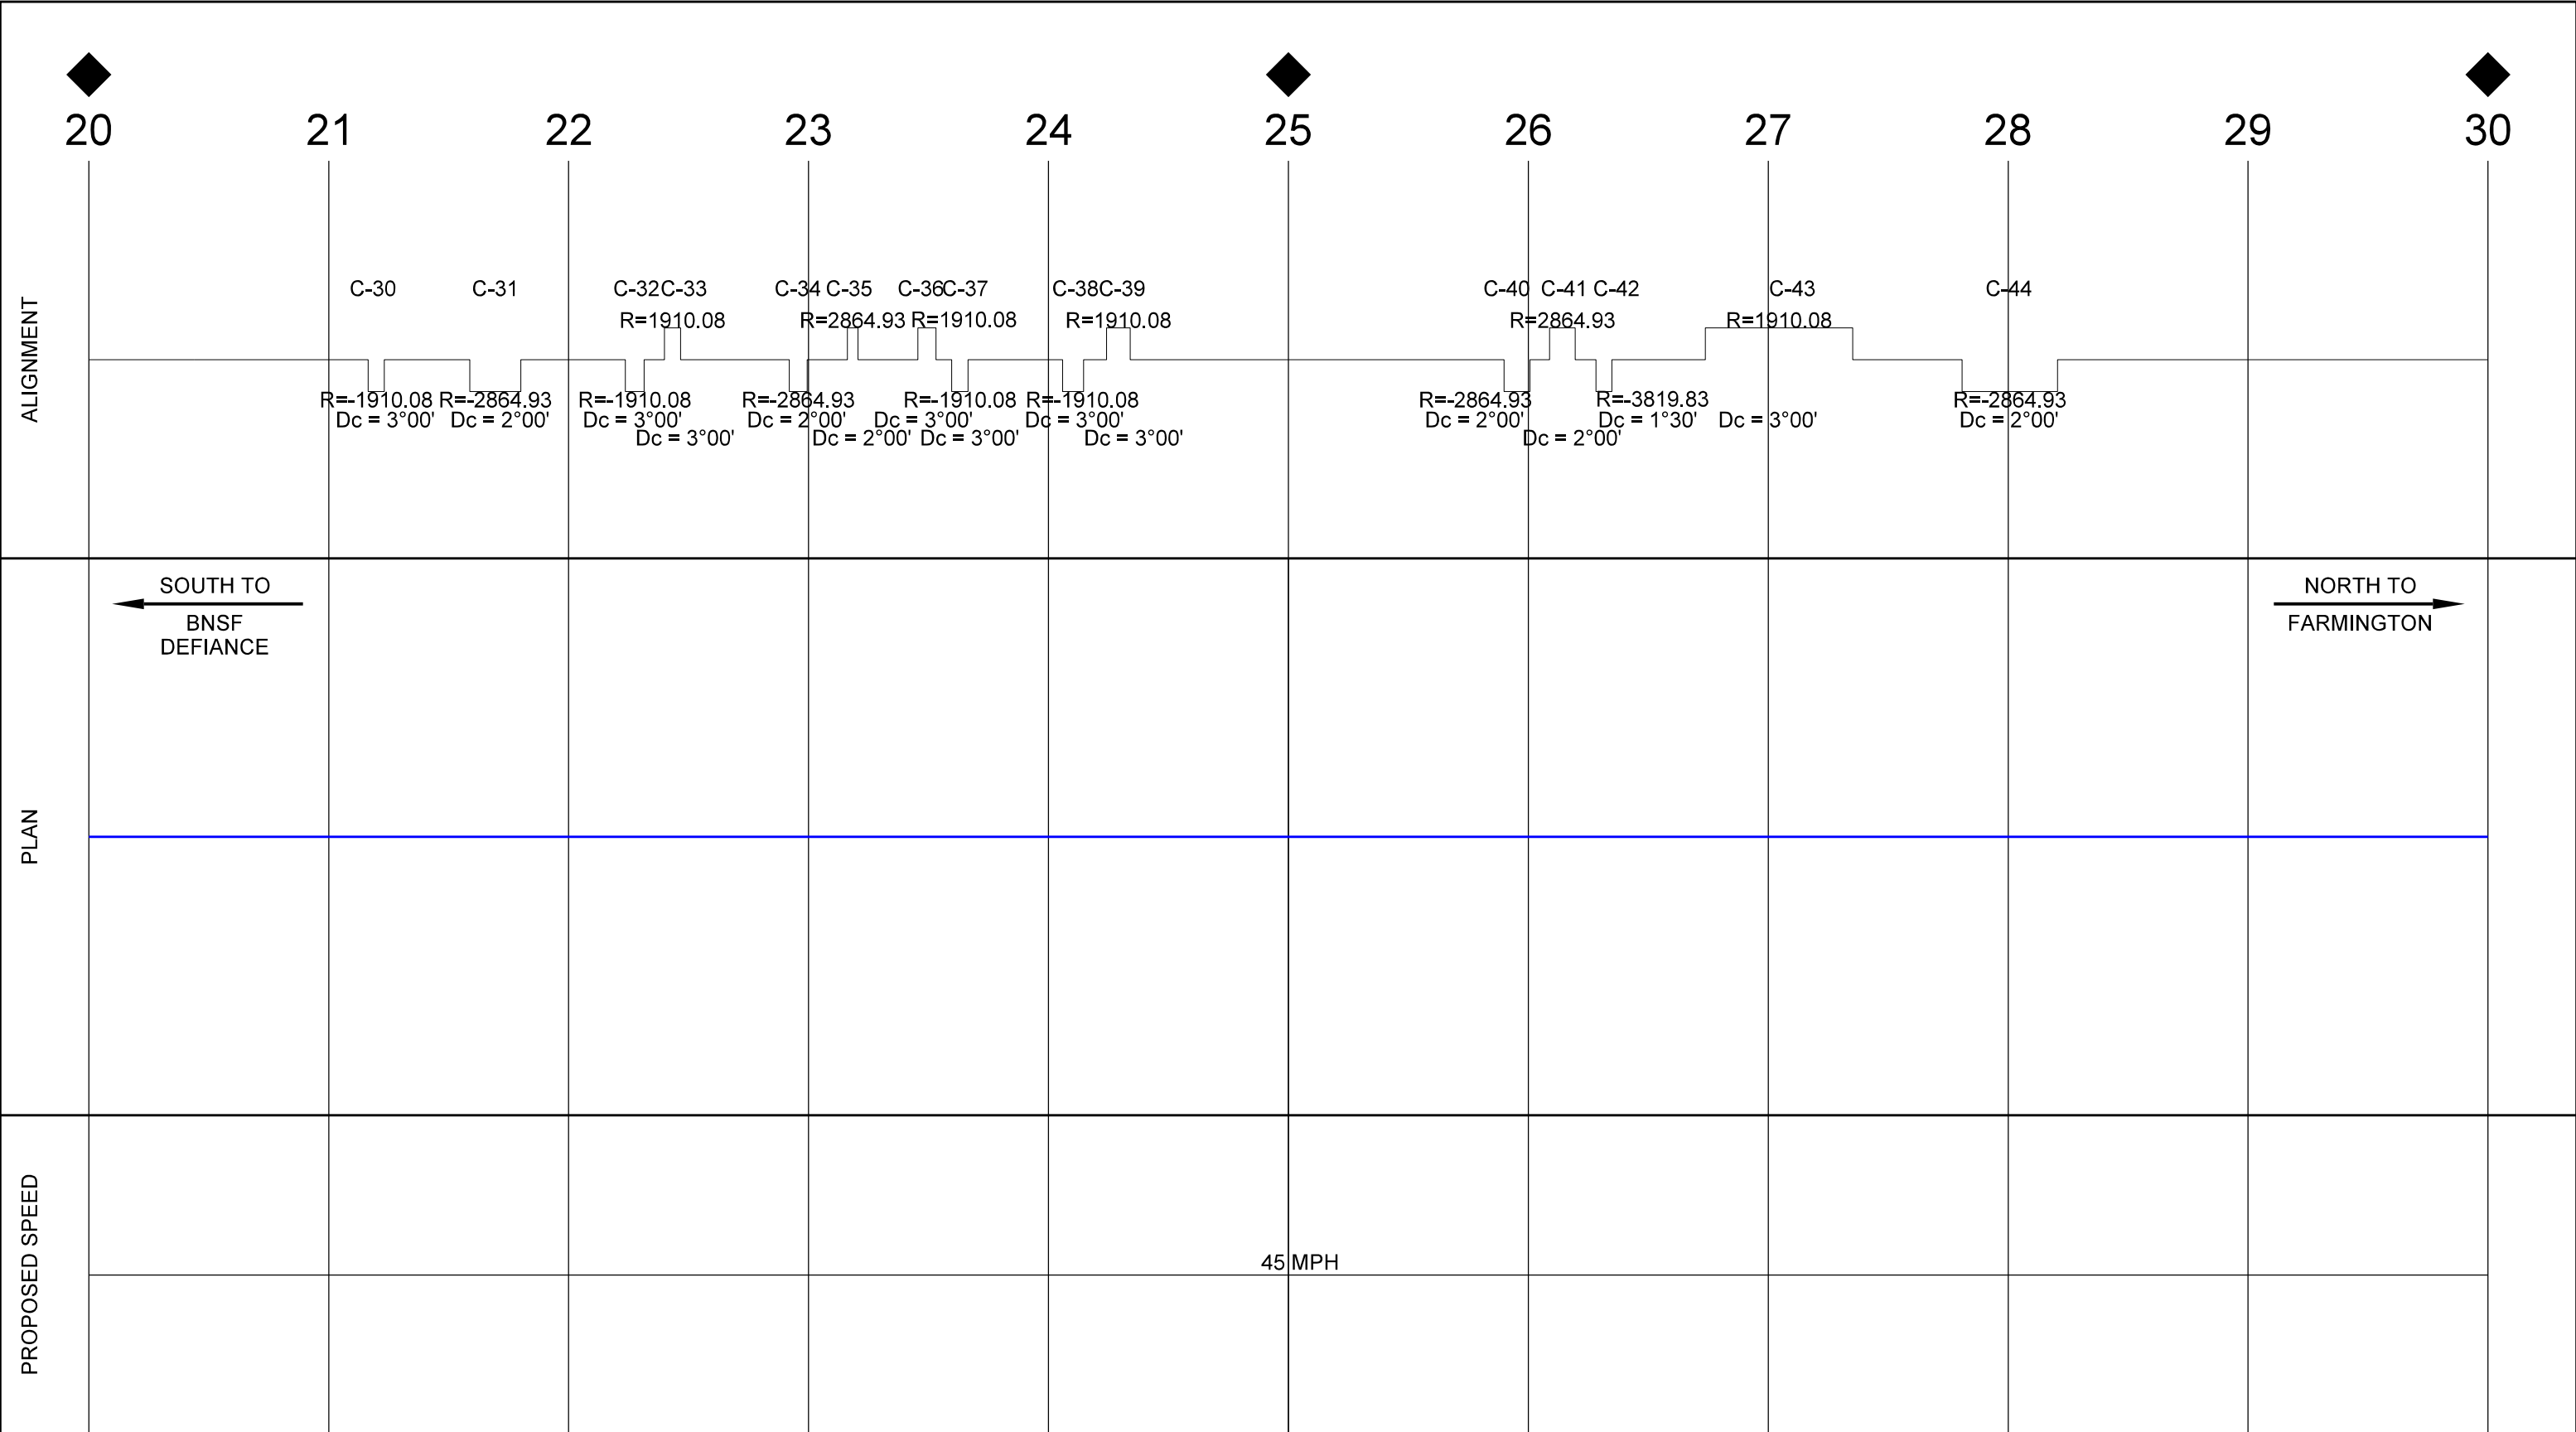

- PRELIMINARY -
NOT FOR CONSTRUCTION

- CONCEPTUAL -
FOR REVIEW/DISCUSSION


- LEGEND
- EXISTING TRACK
 - PROPOSED TRACK
 - MAJOR ROAD
 - MAJOR DRAINAGE

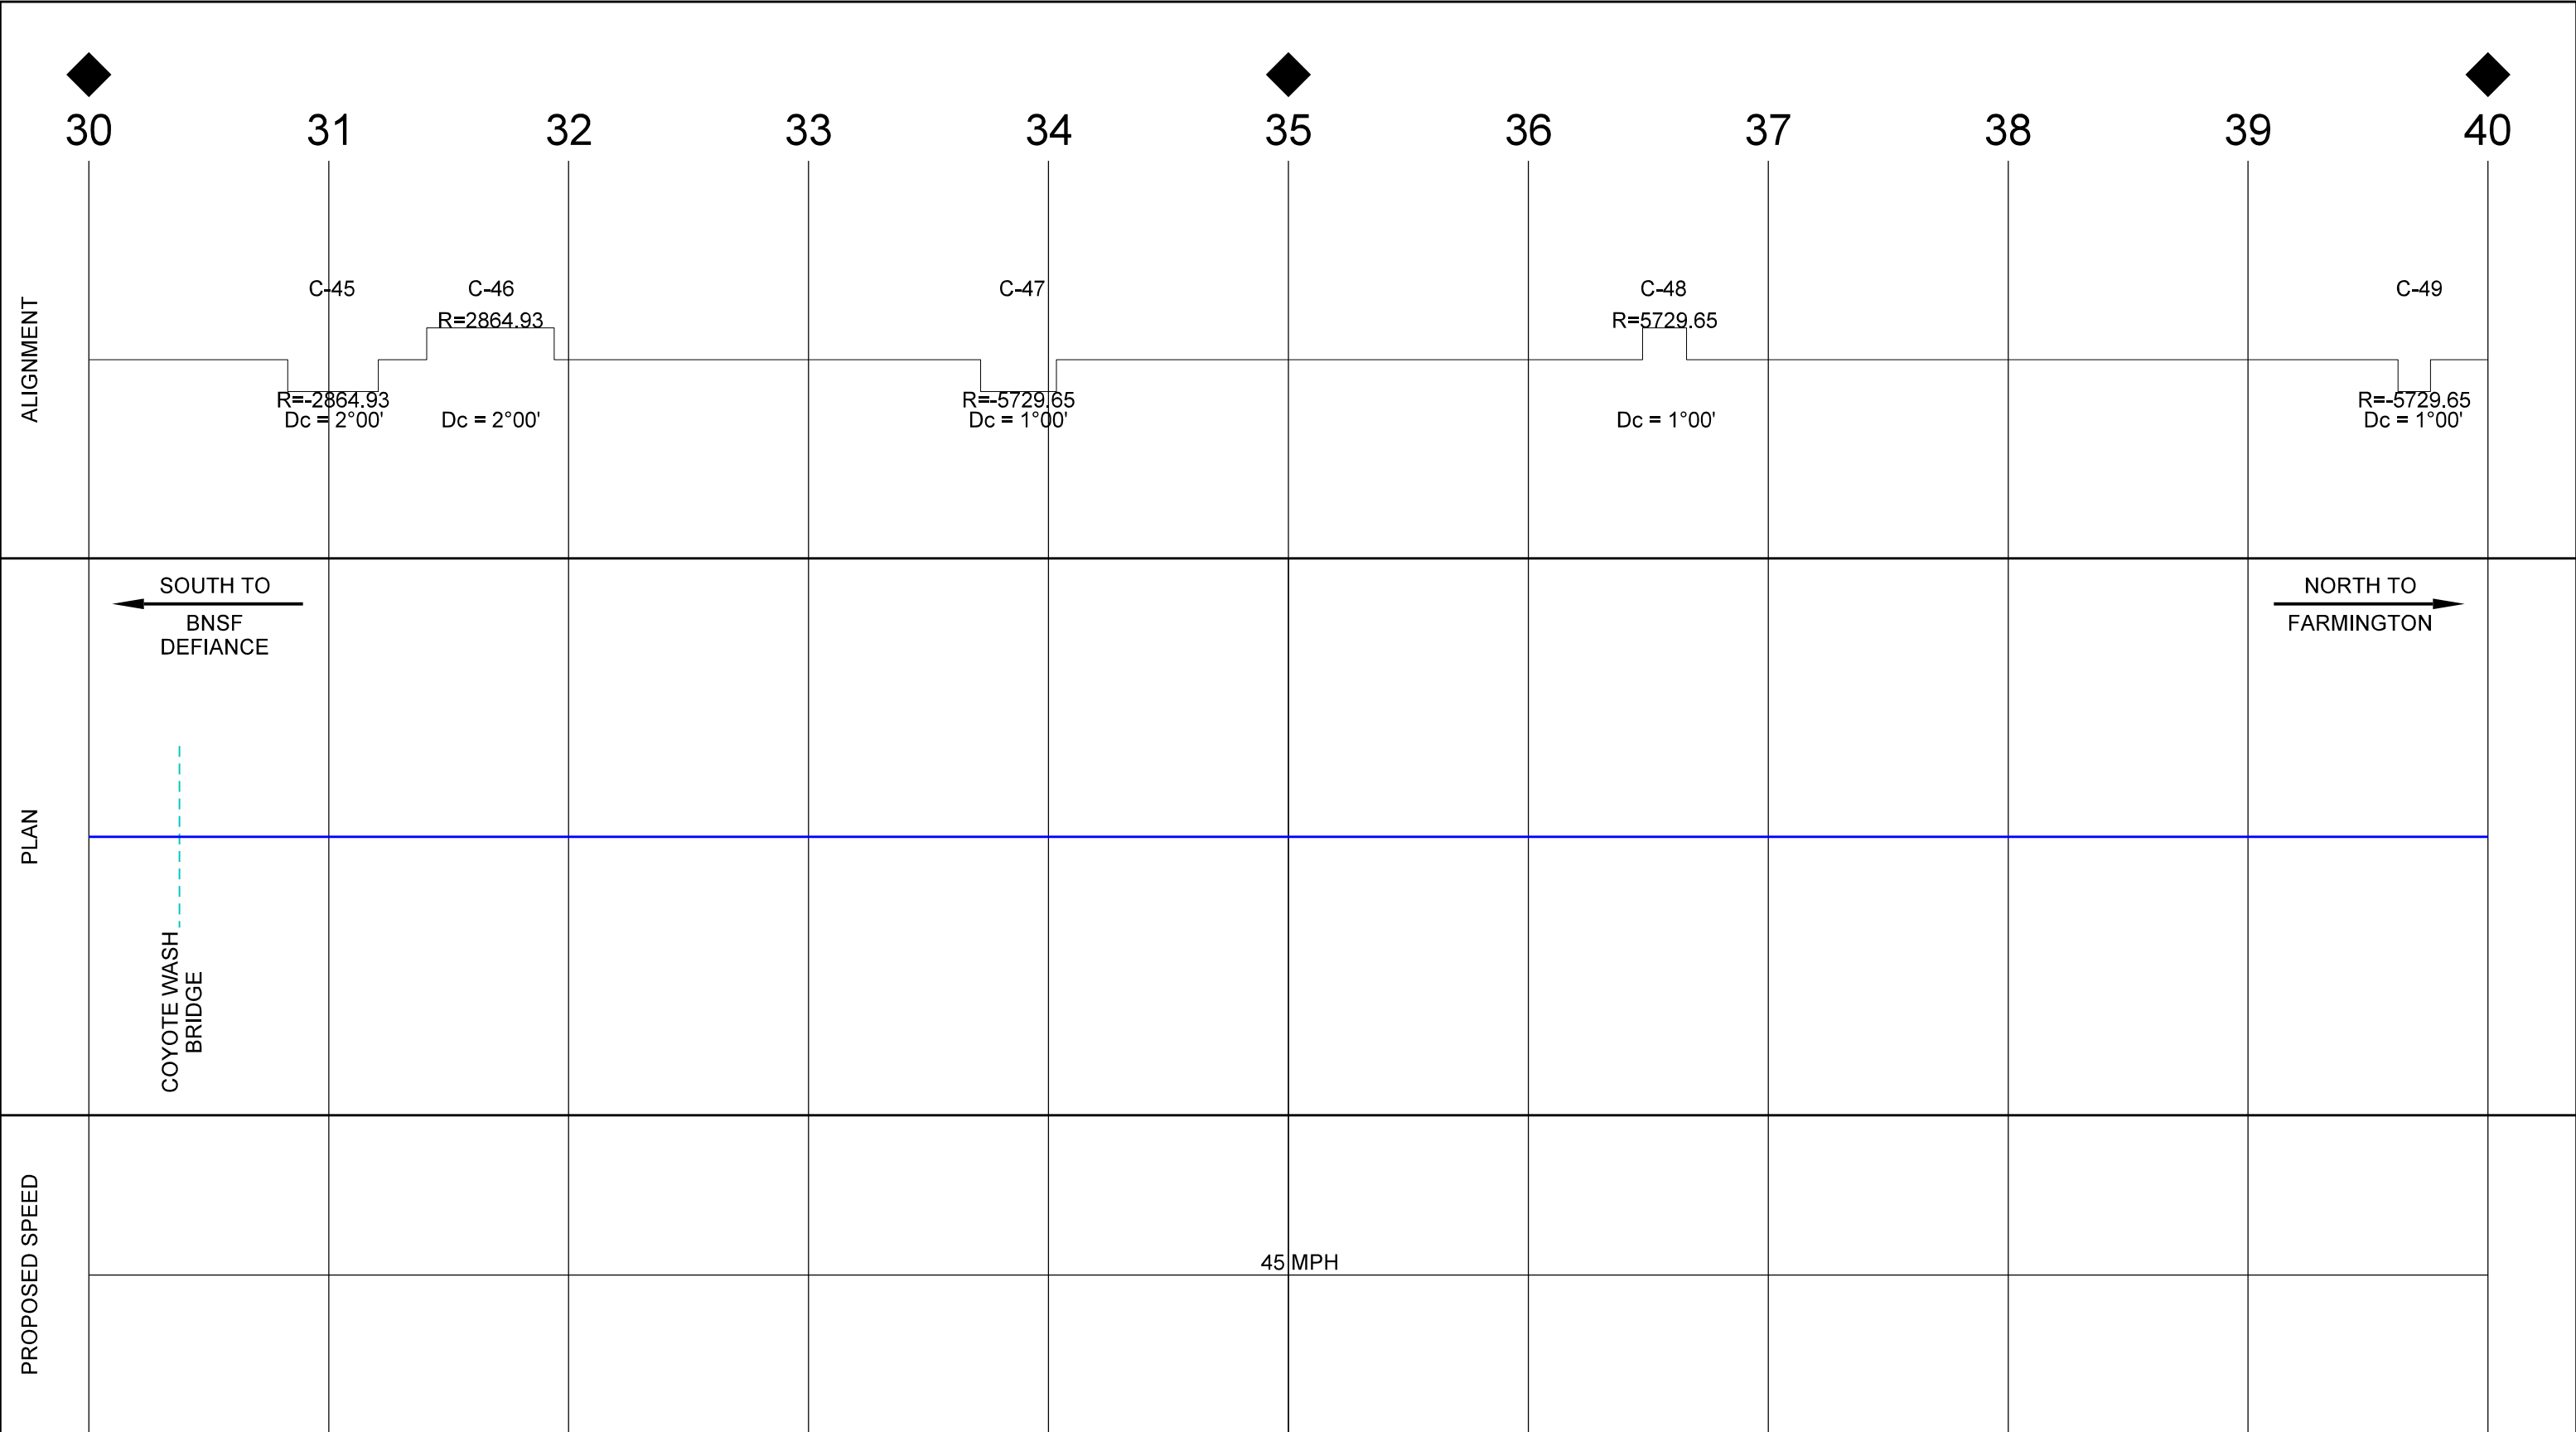

- PRELIMINARY -
NOT FOR CONSTRUCTION


- CONCEPTUAL -
FOR REVIEW/DISCUSSION


- LEGEND
- EXISTING TRACK
 - PROPOSED TRACK
 - MAJOR ROAD
 - MAJOR DRAINAGE

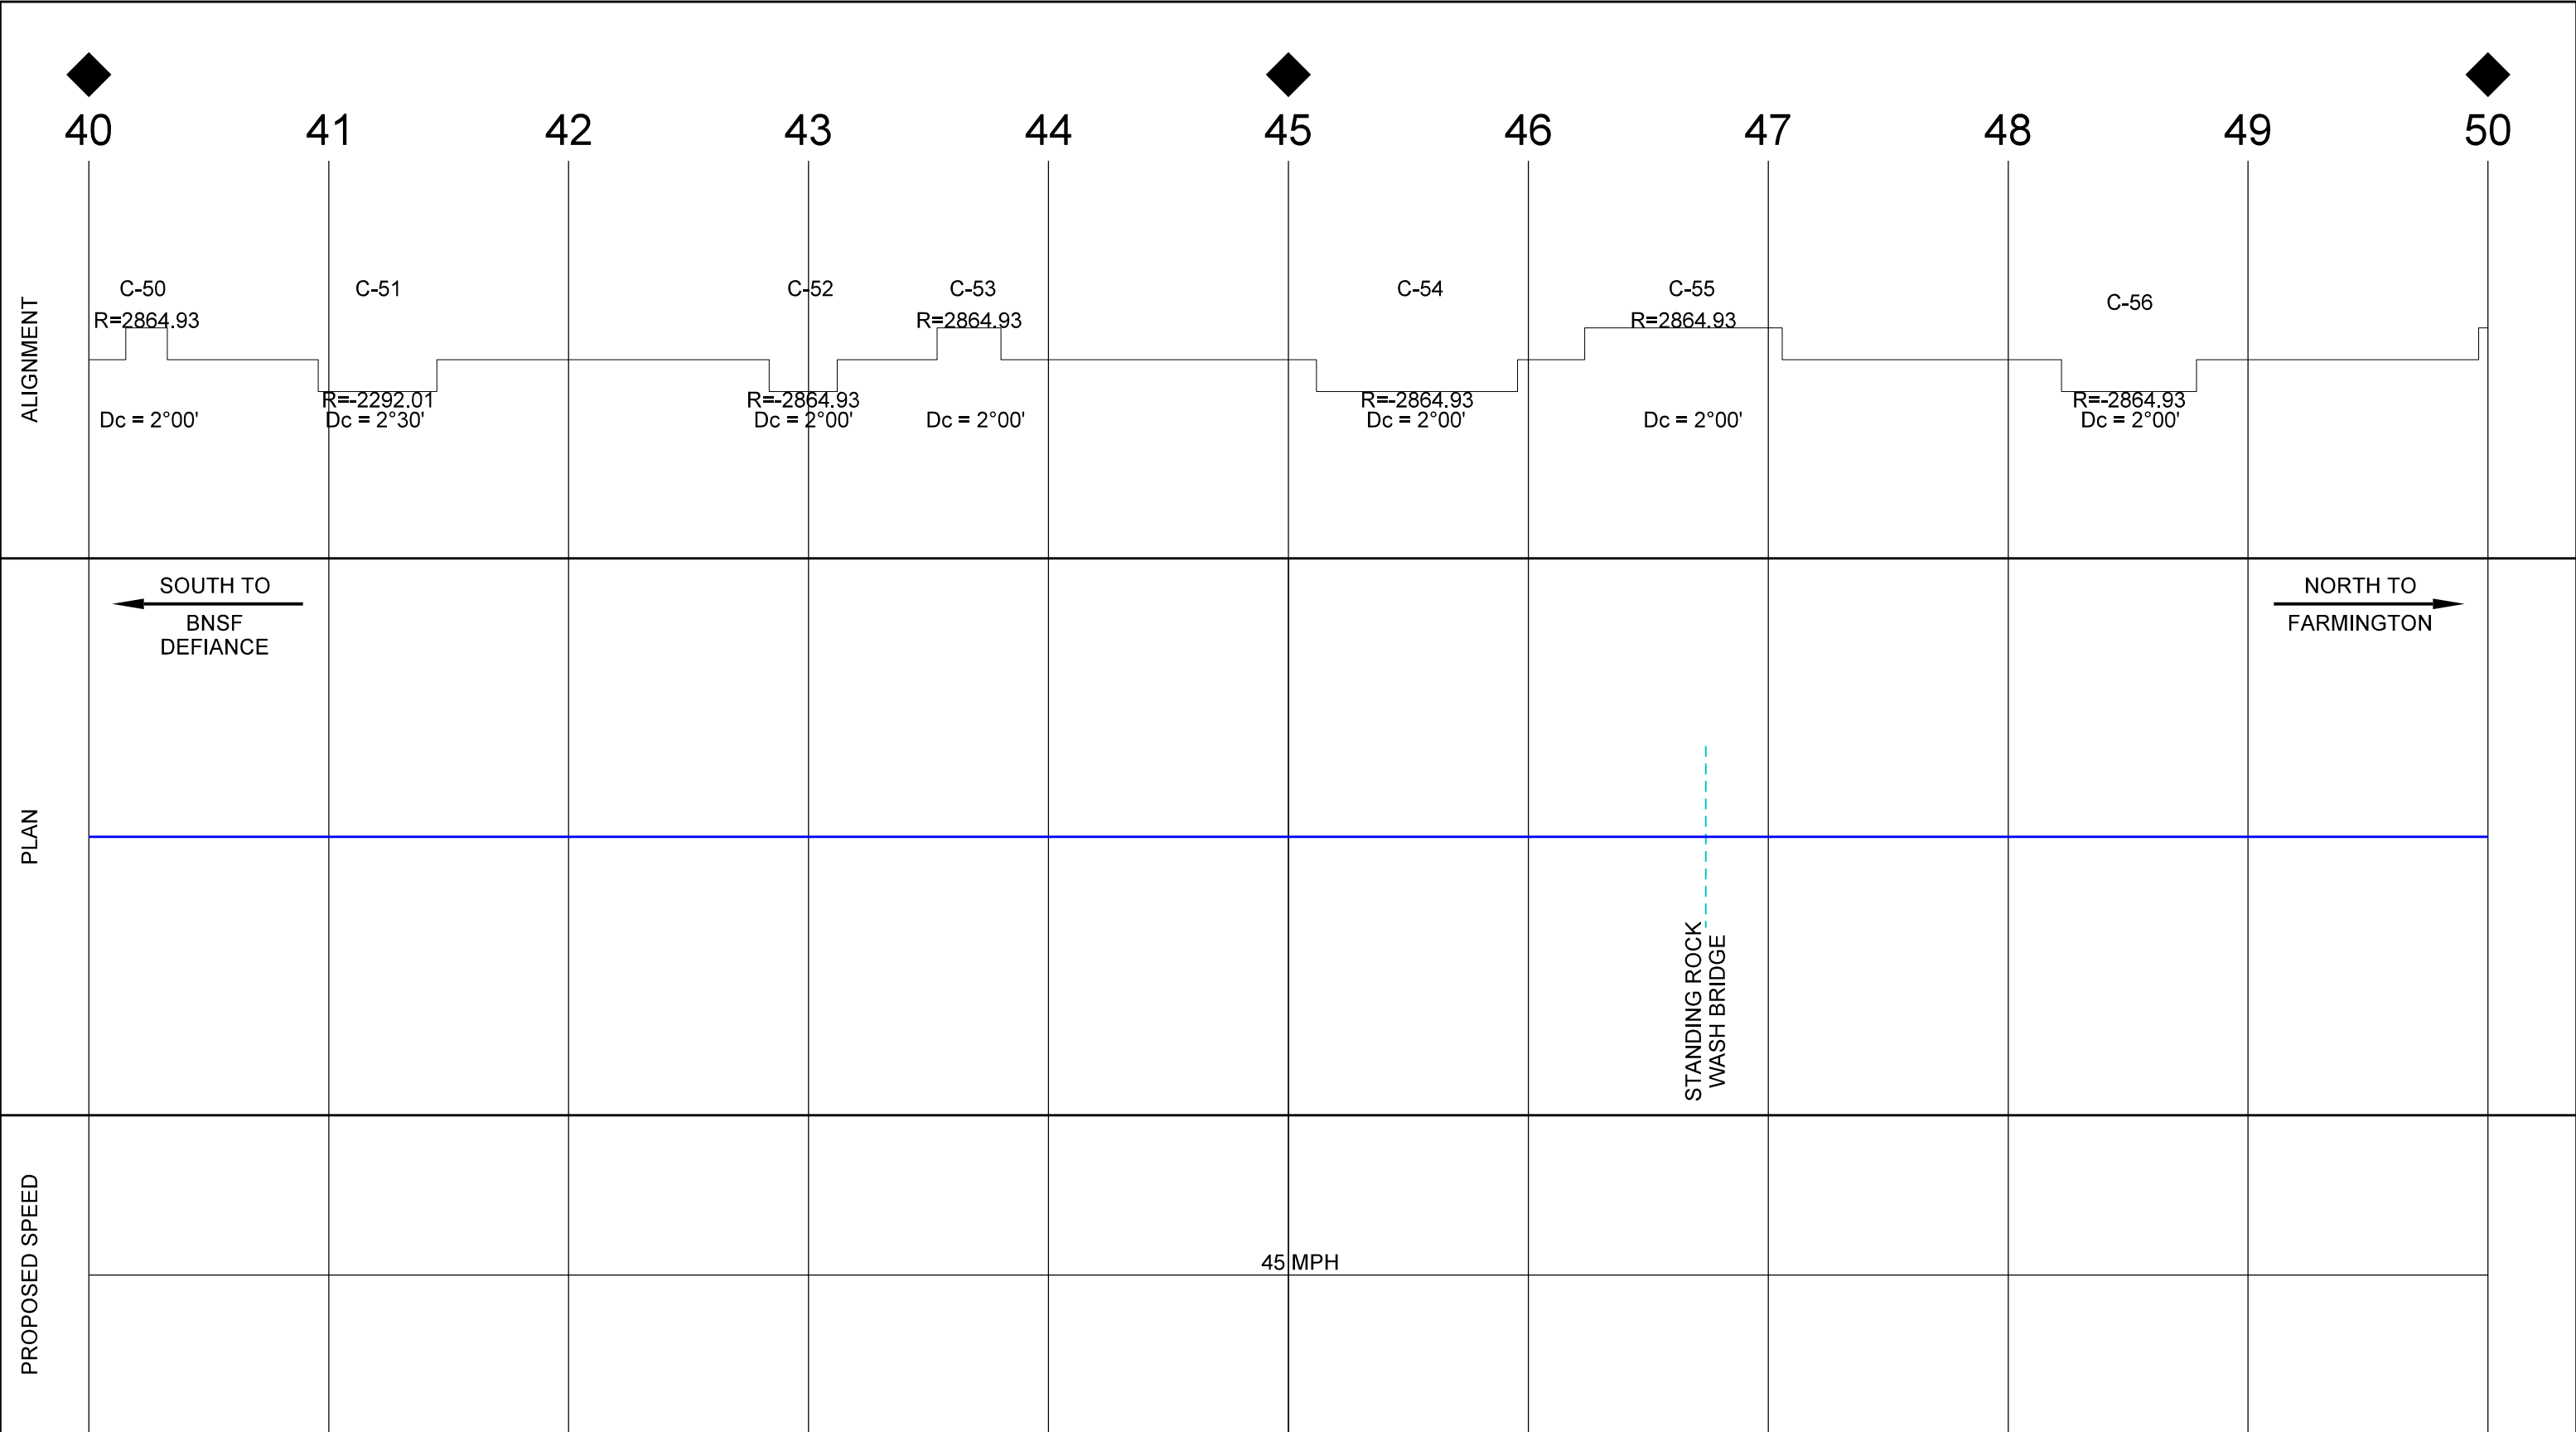



- PRELIMINARY - - CONCEPTUAL -
NOT FOR CONSTRUCTION FOR REVIEW/DISCUSSION

- LEGEND
- EXISTING TRACK
 - PROPOSED TRACK
 - MAJOR ROAD
 - MAJOR DRAINAGE

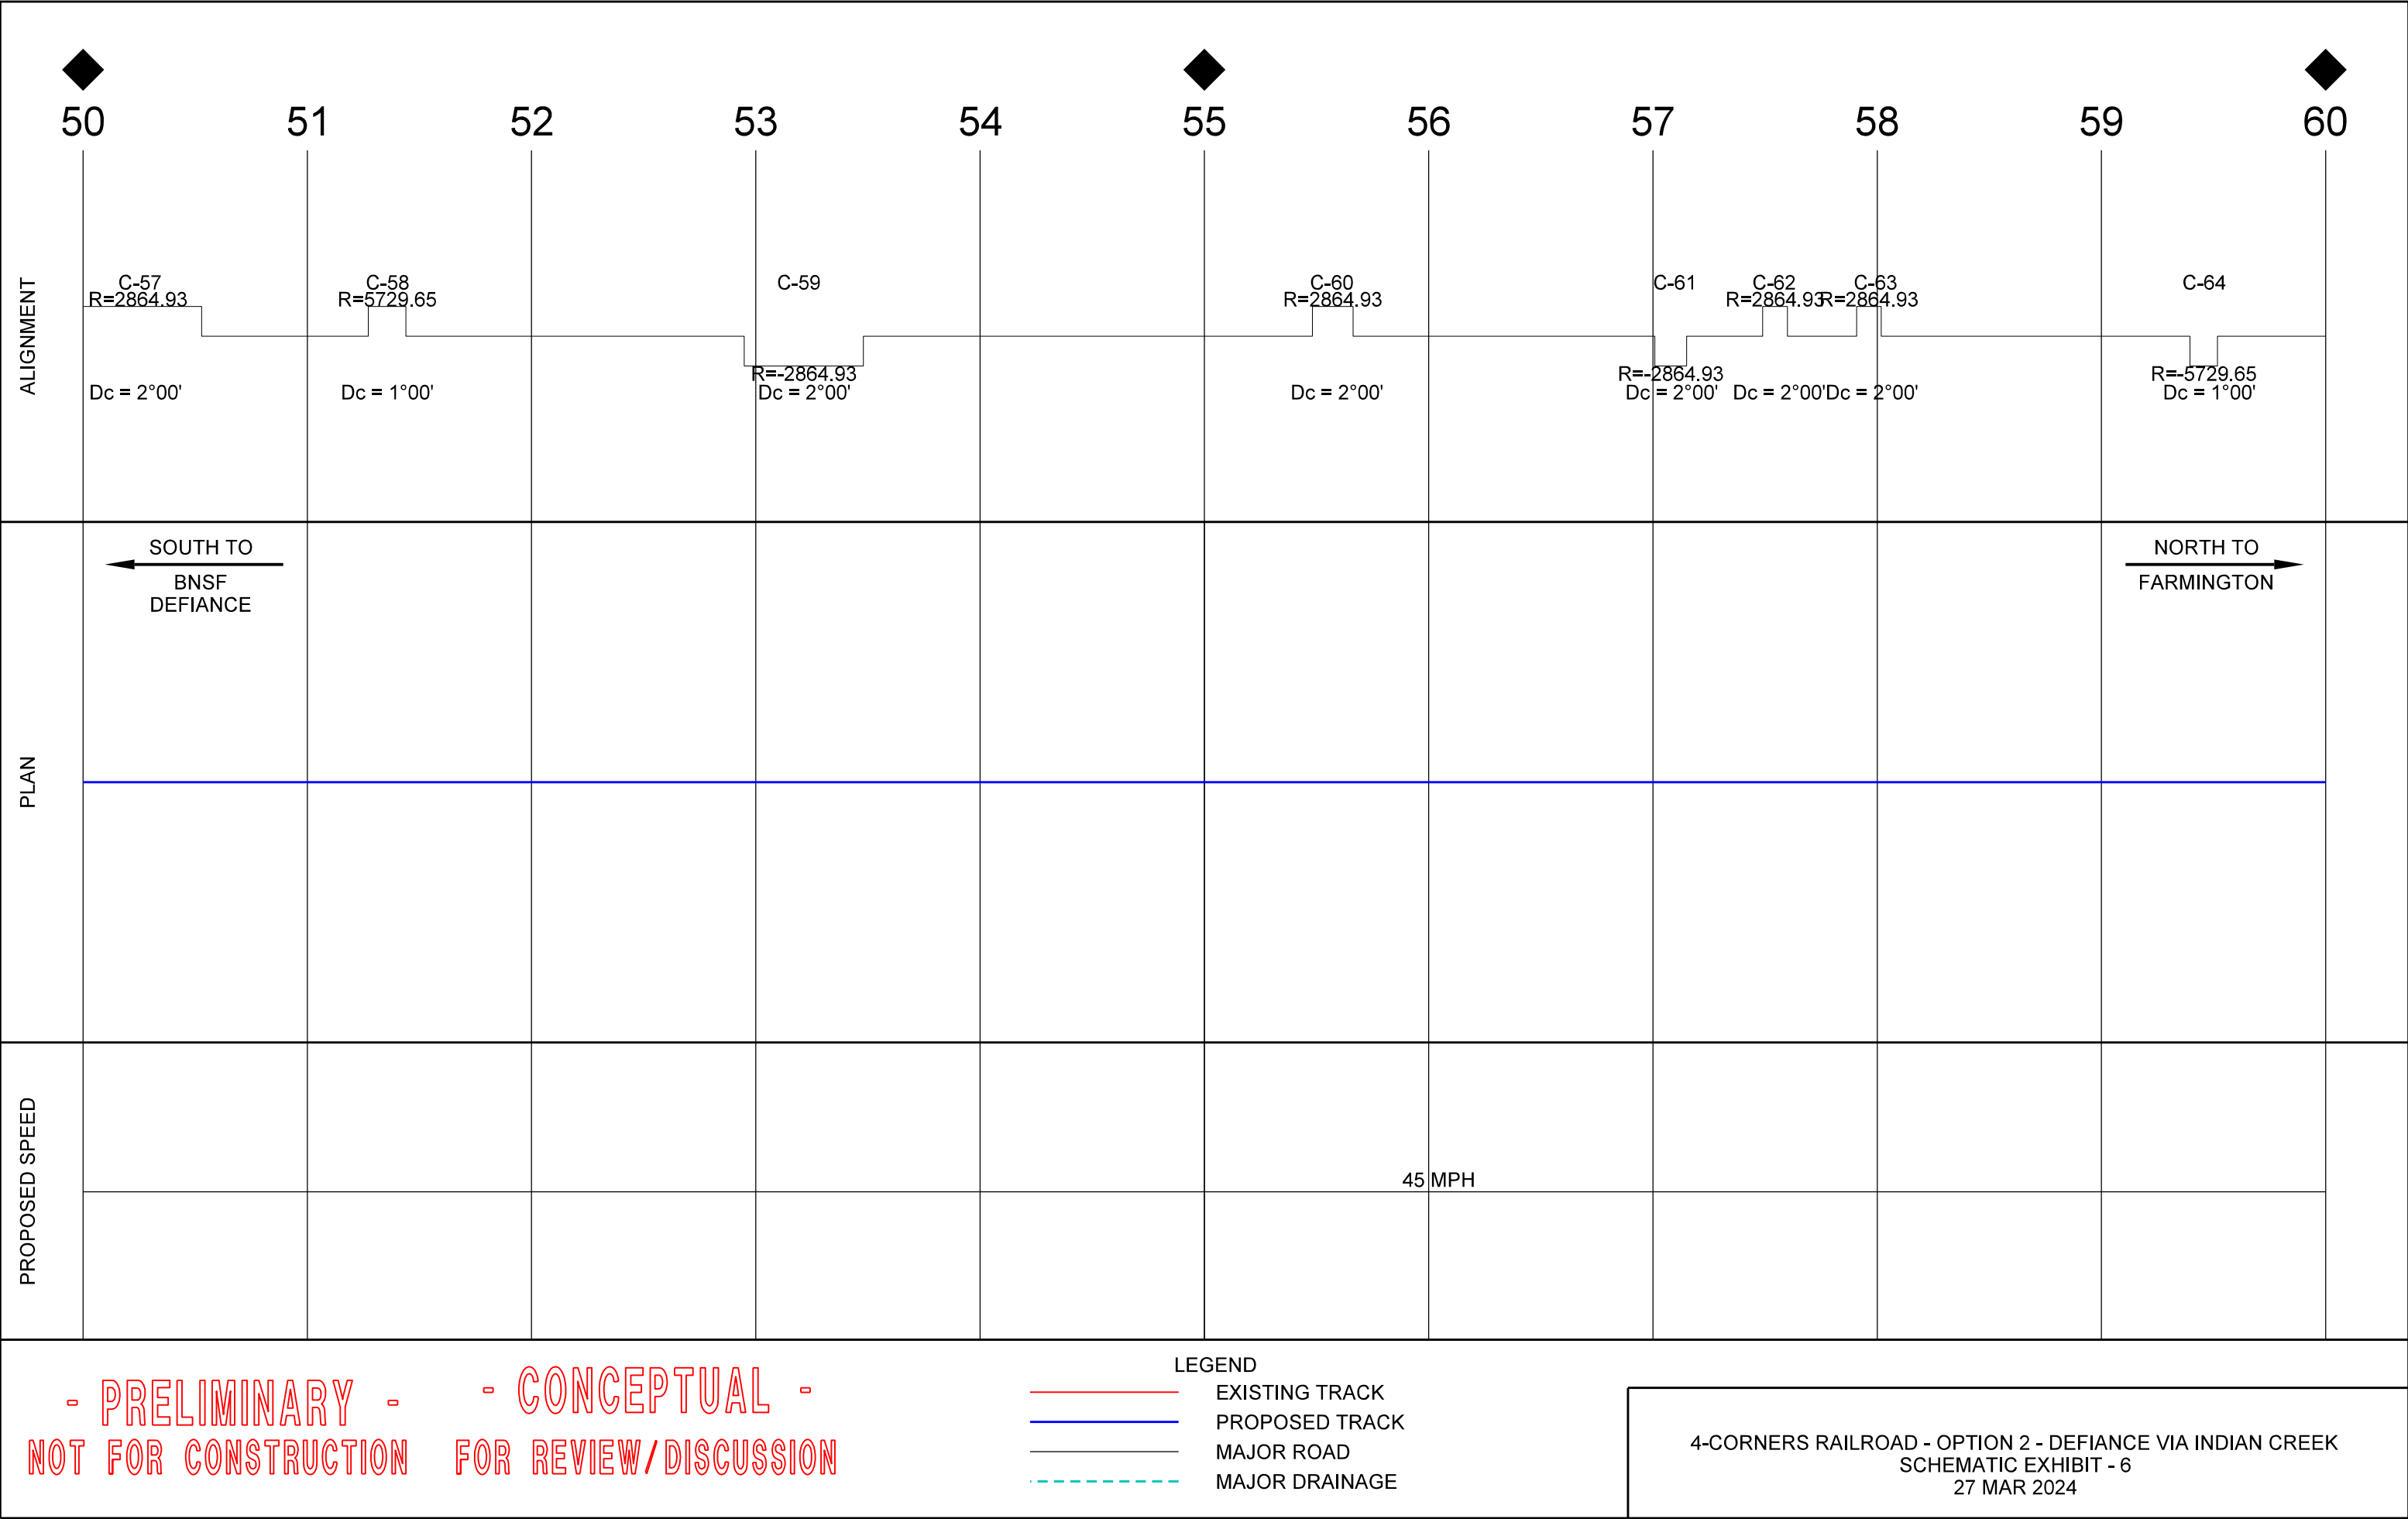

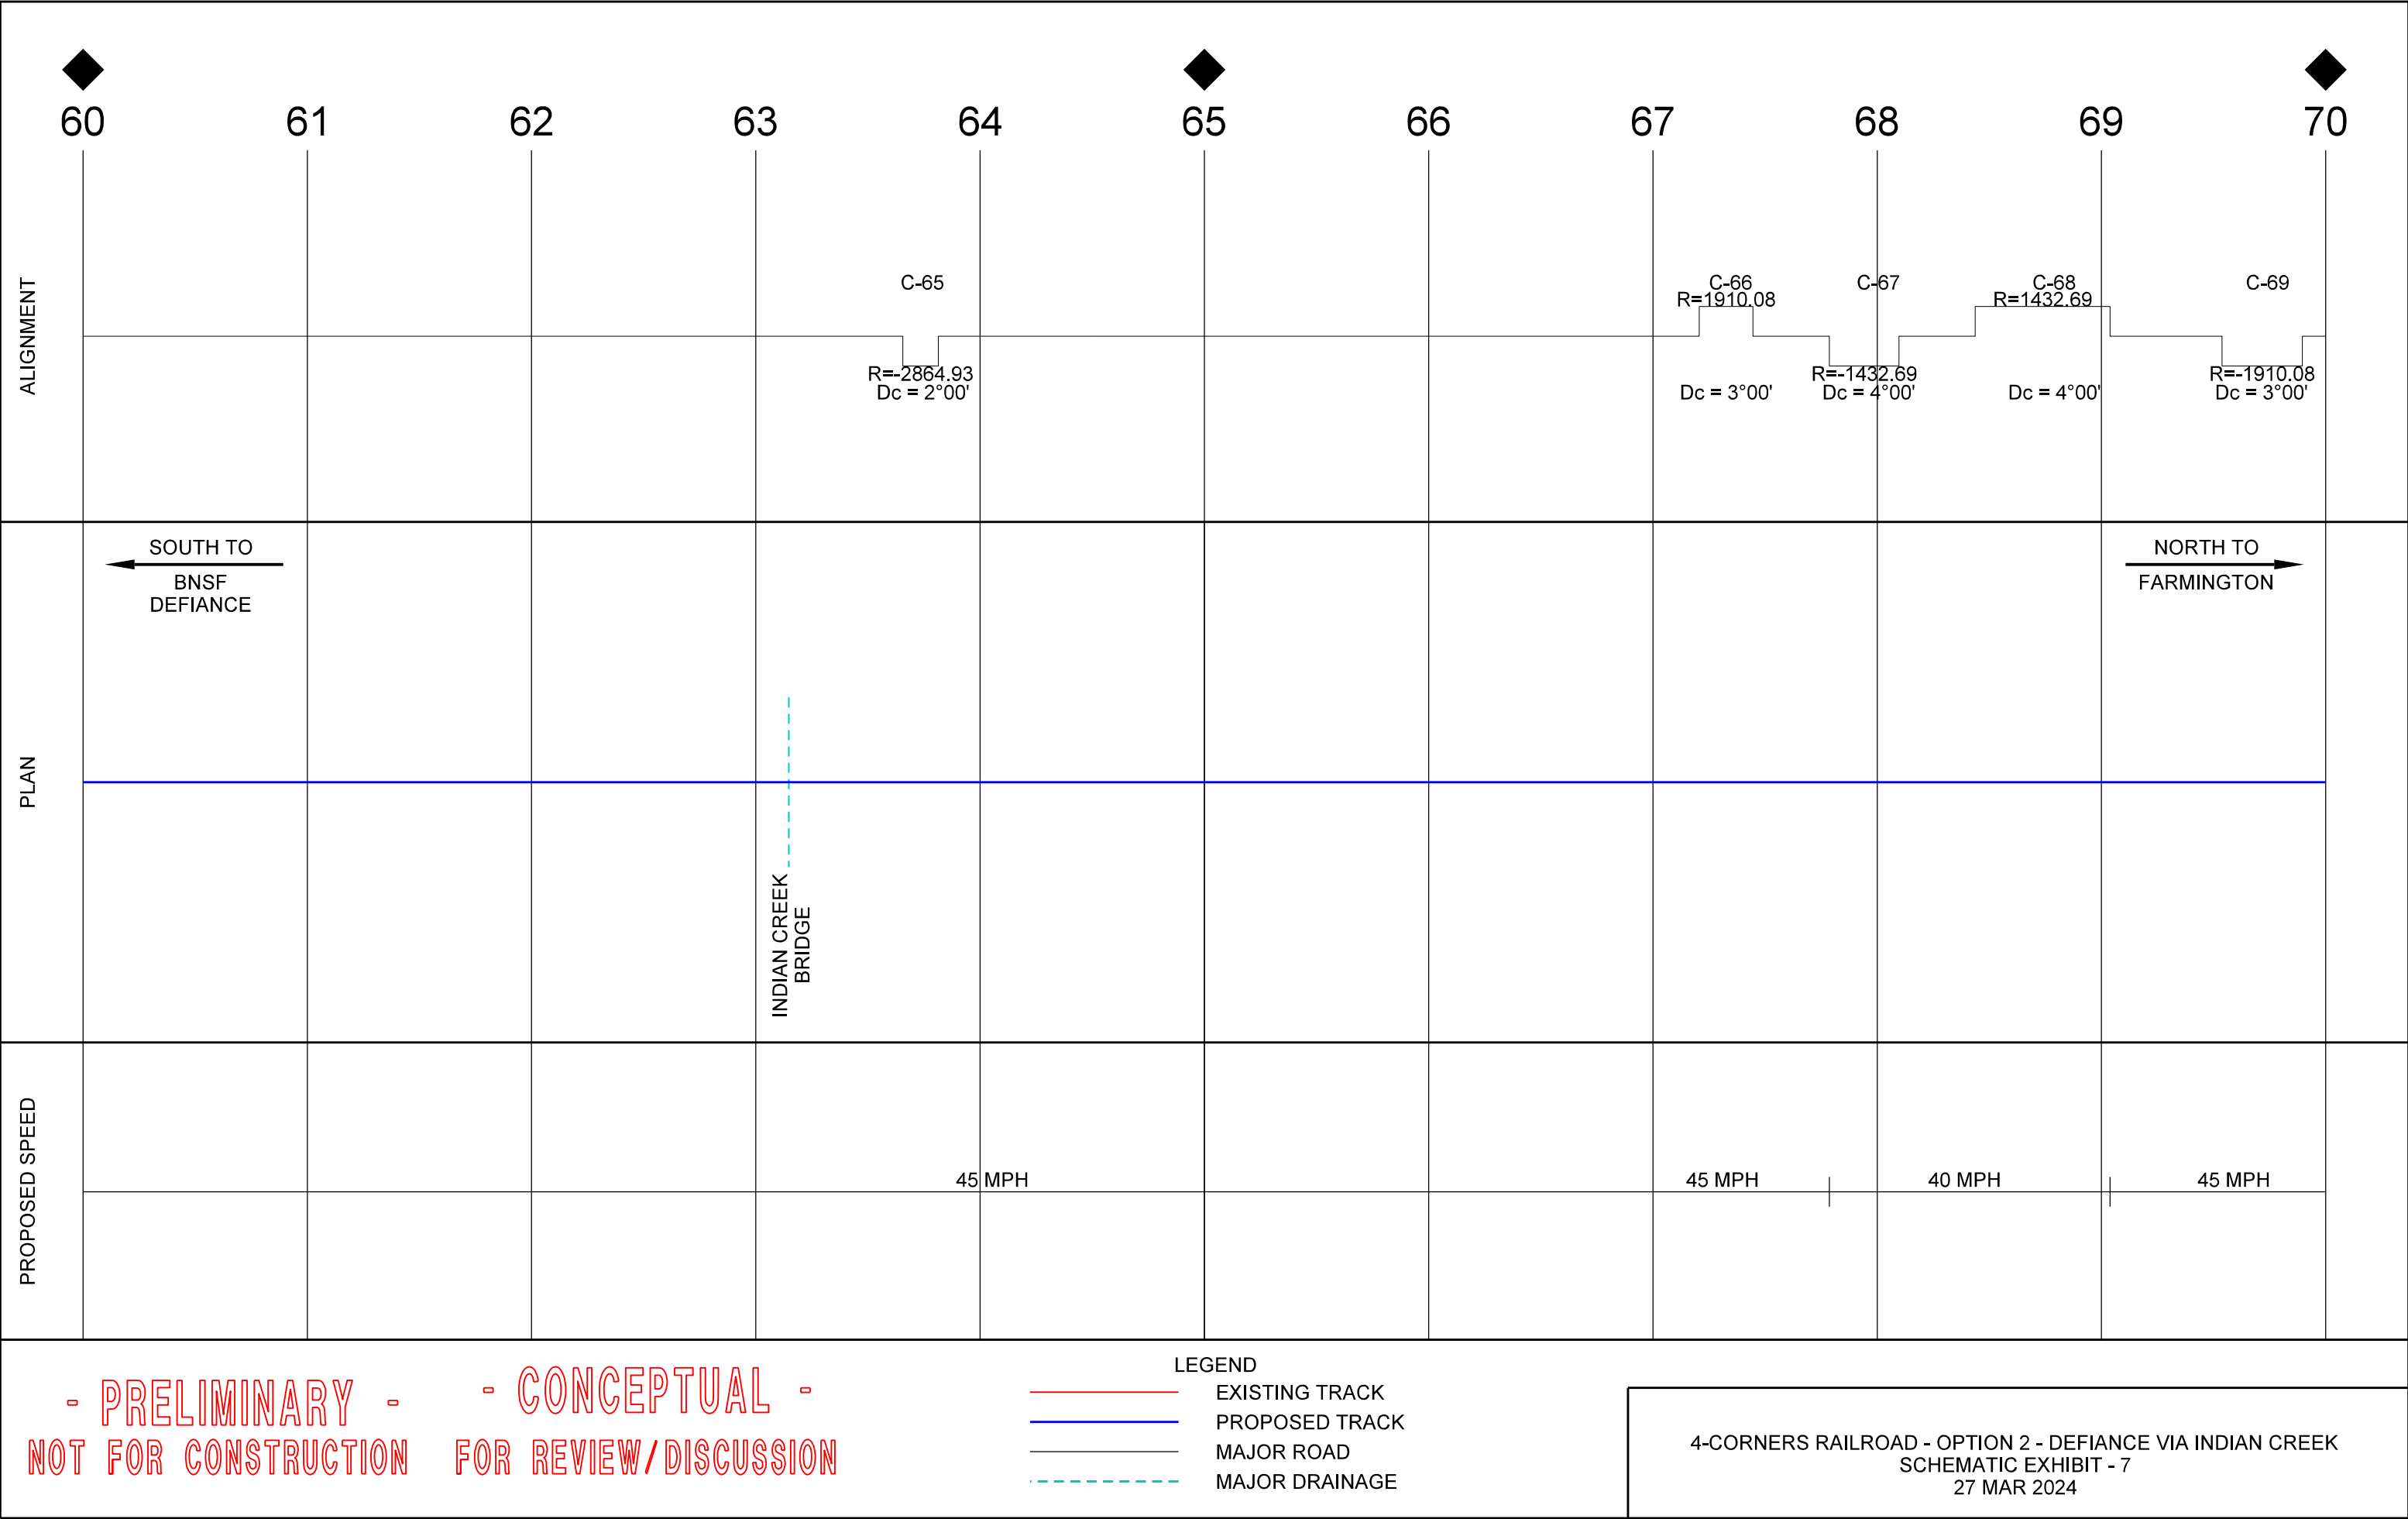

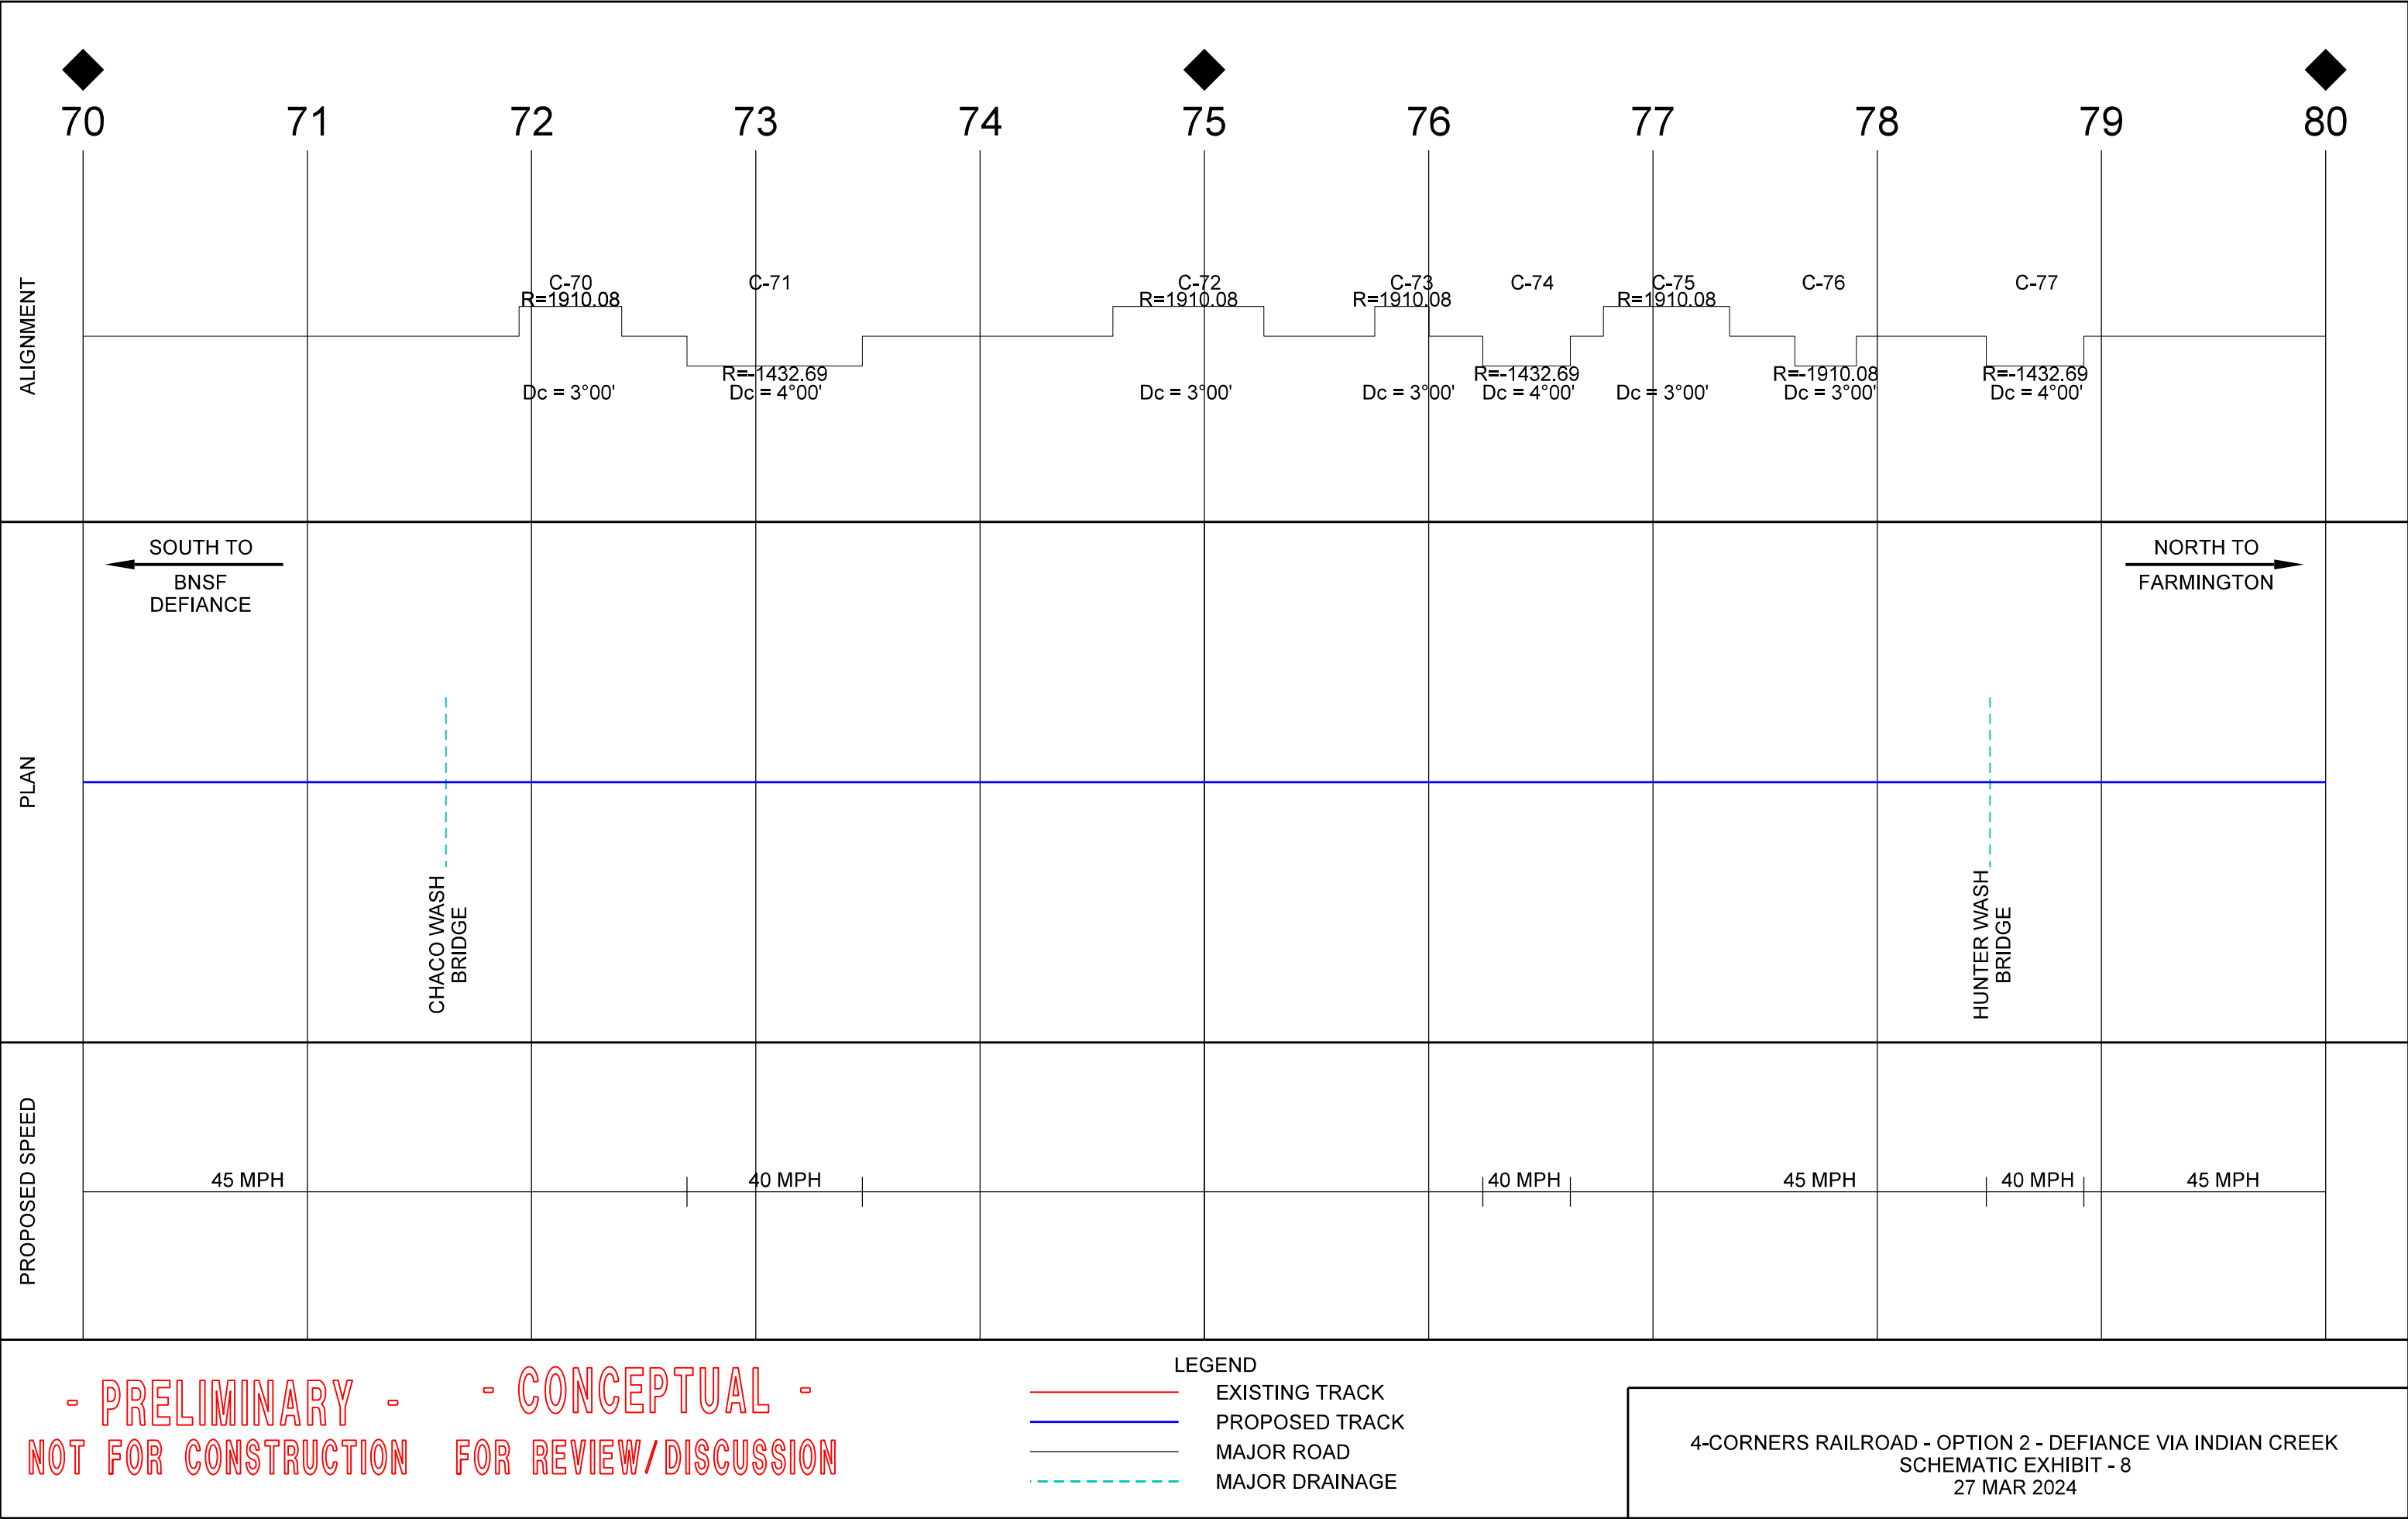

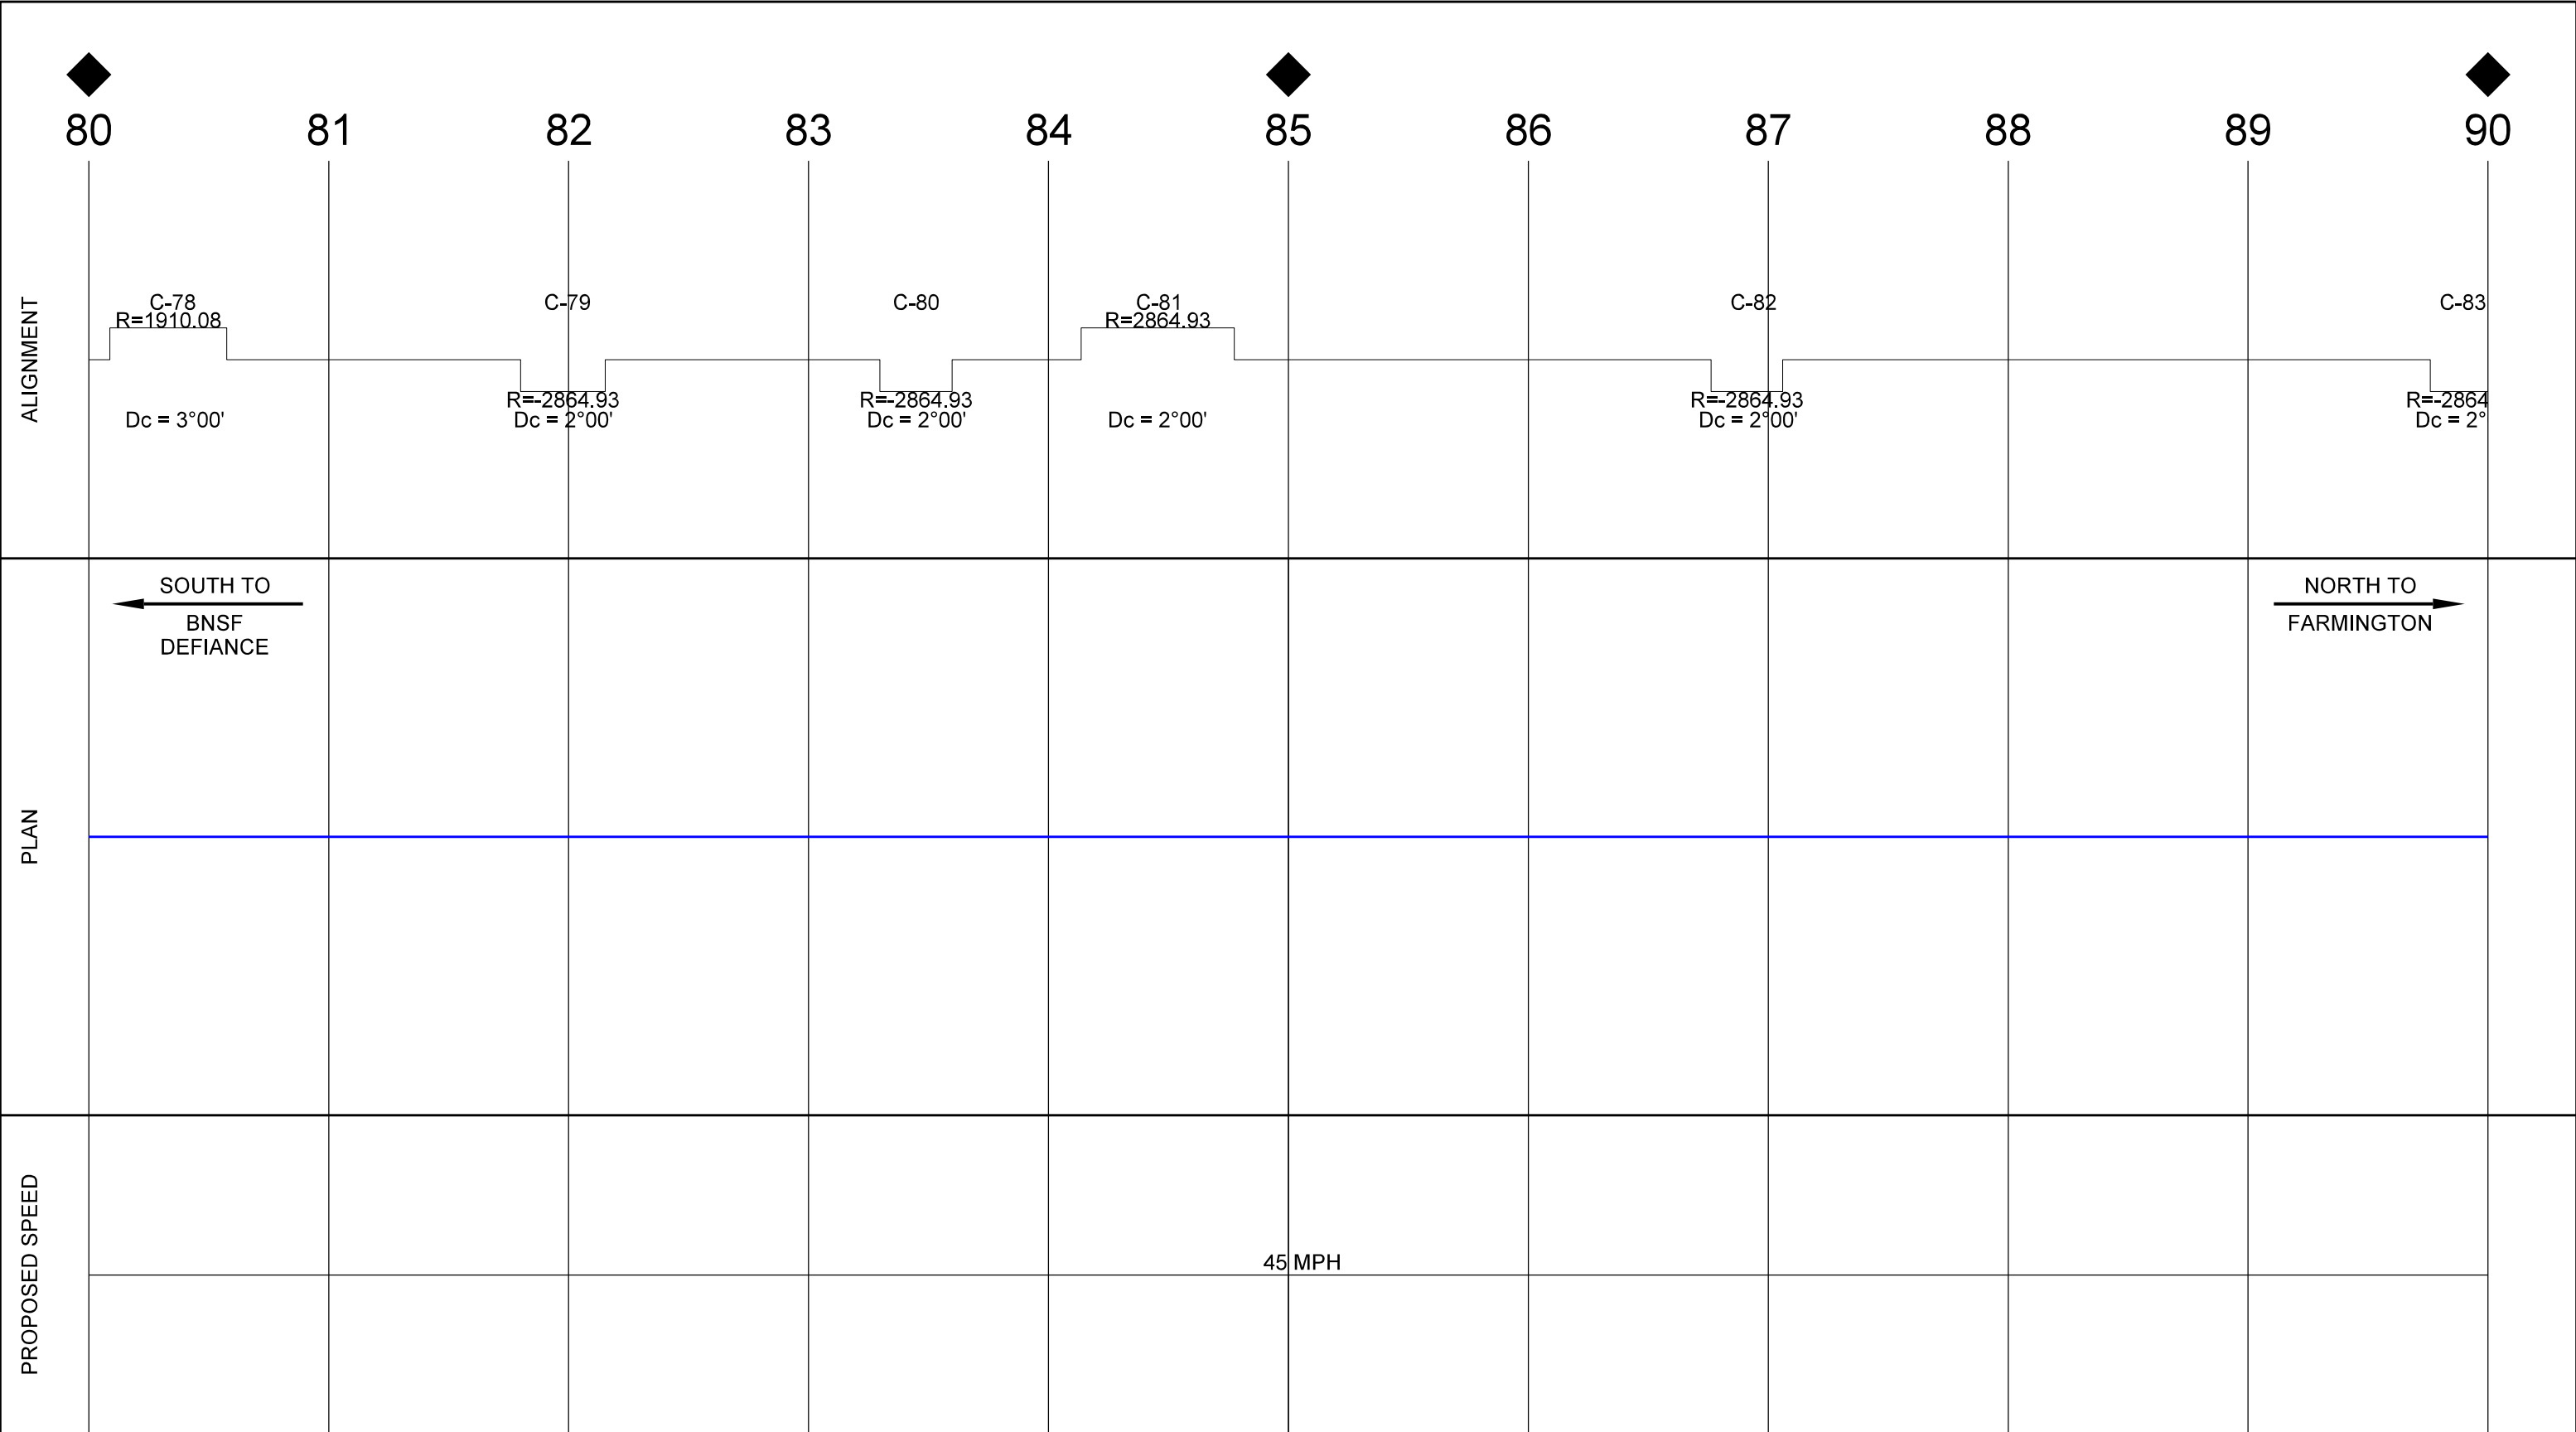

- PRELIMINARY -
NOT FOR CONSTRUCTION

- CONCEPTUAL -
FOR REVIEW/DISCUSSION

- LEGEND
- EXISTING TRACK
 - PROPOSED TRACK
 - MAJOR ROAD
 - MAJOR DRAINAGE

