



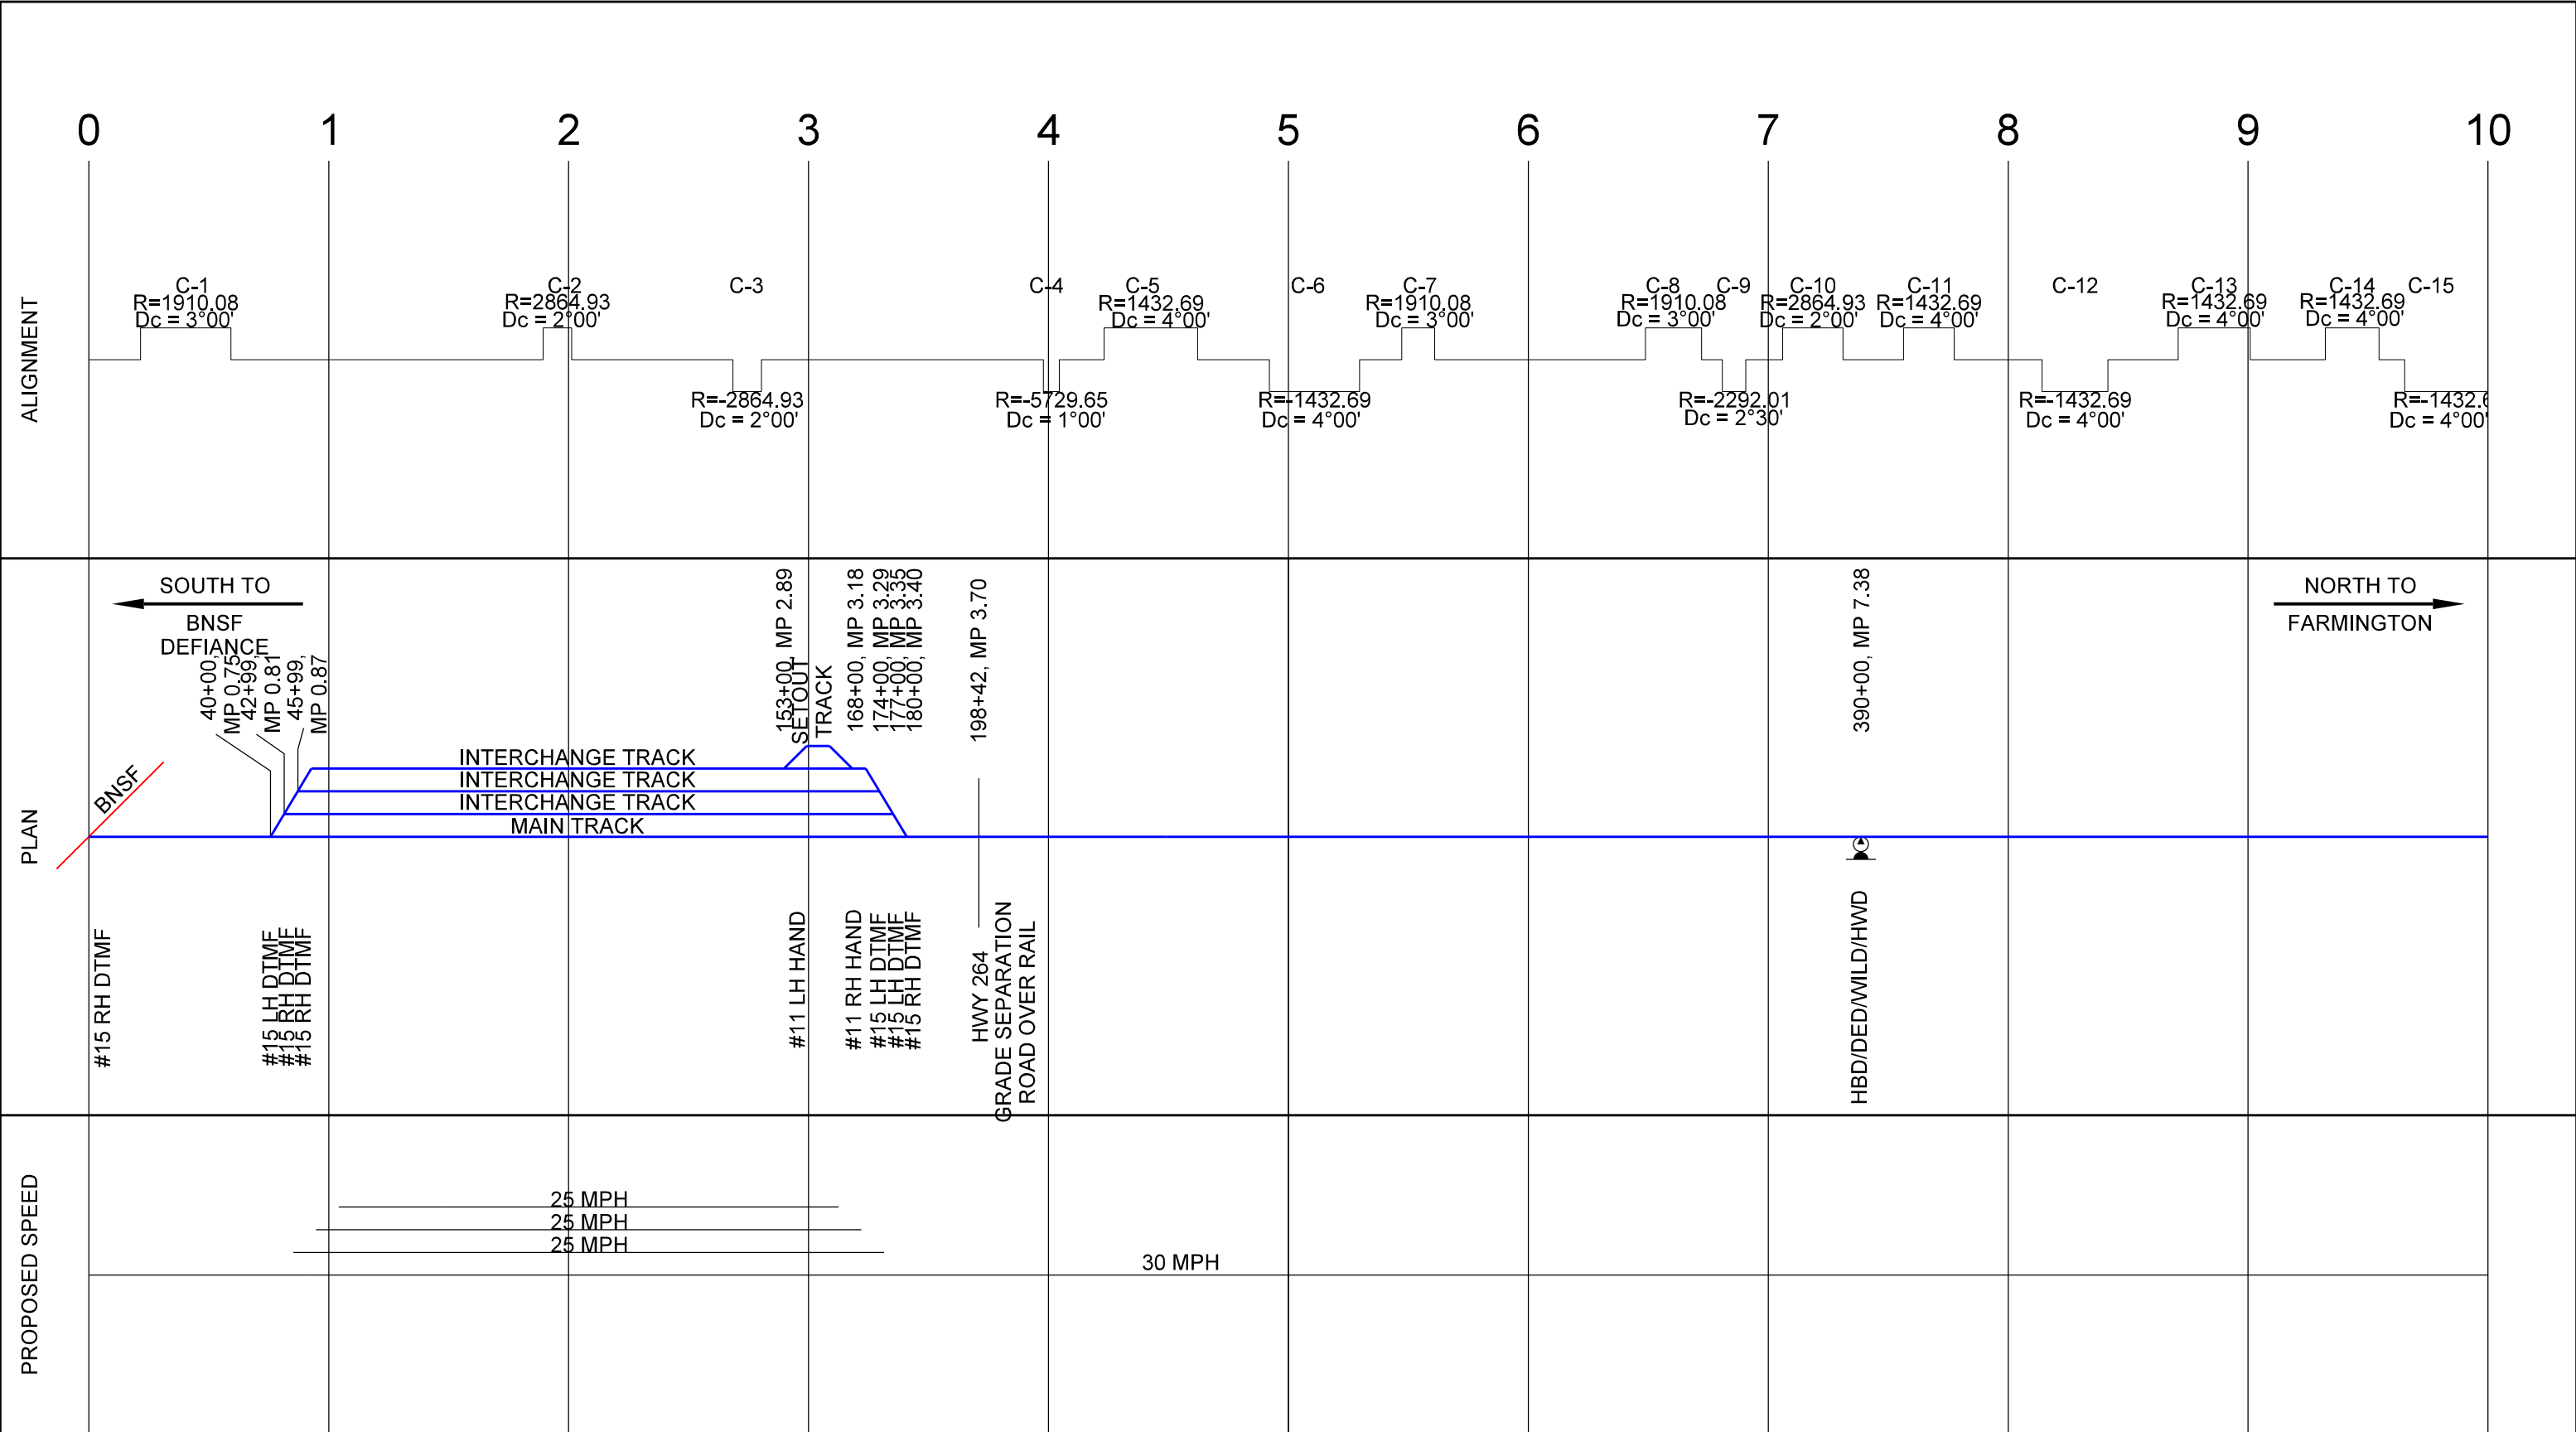

- PRELIMINARY -
NOT FOR CONSTRUCTION

- CONCEPTUAL -
FOR REVIEW/DISCUSSION


- LEGEND
- EXISTING TRACK
 - PROPOSED TRACK
 - NAPI TRACK
 - MAJOR ROAD
 - MAJOR DRAINAGE

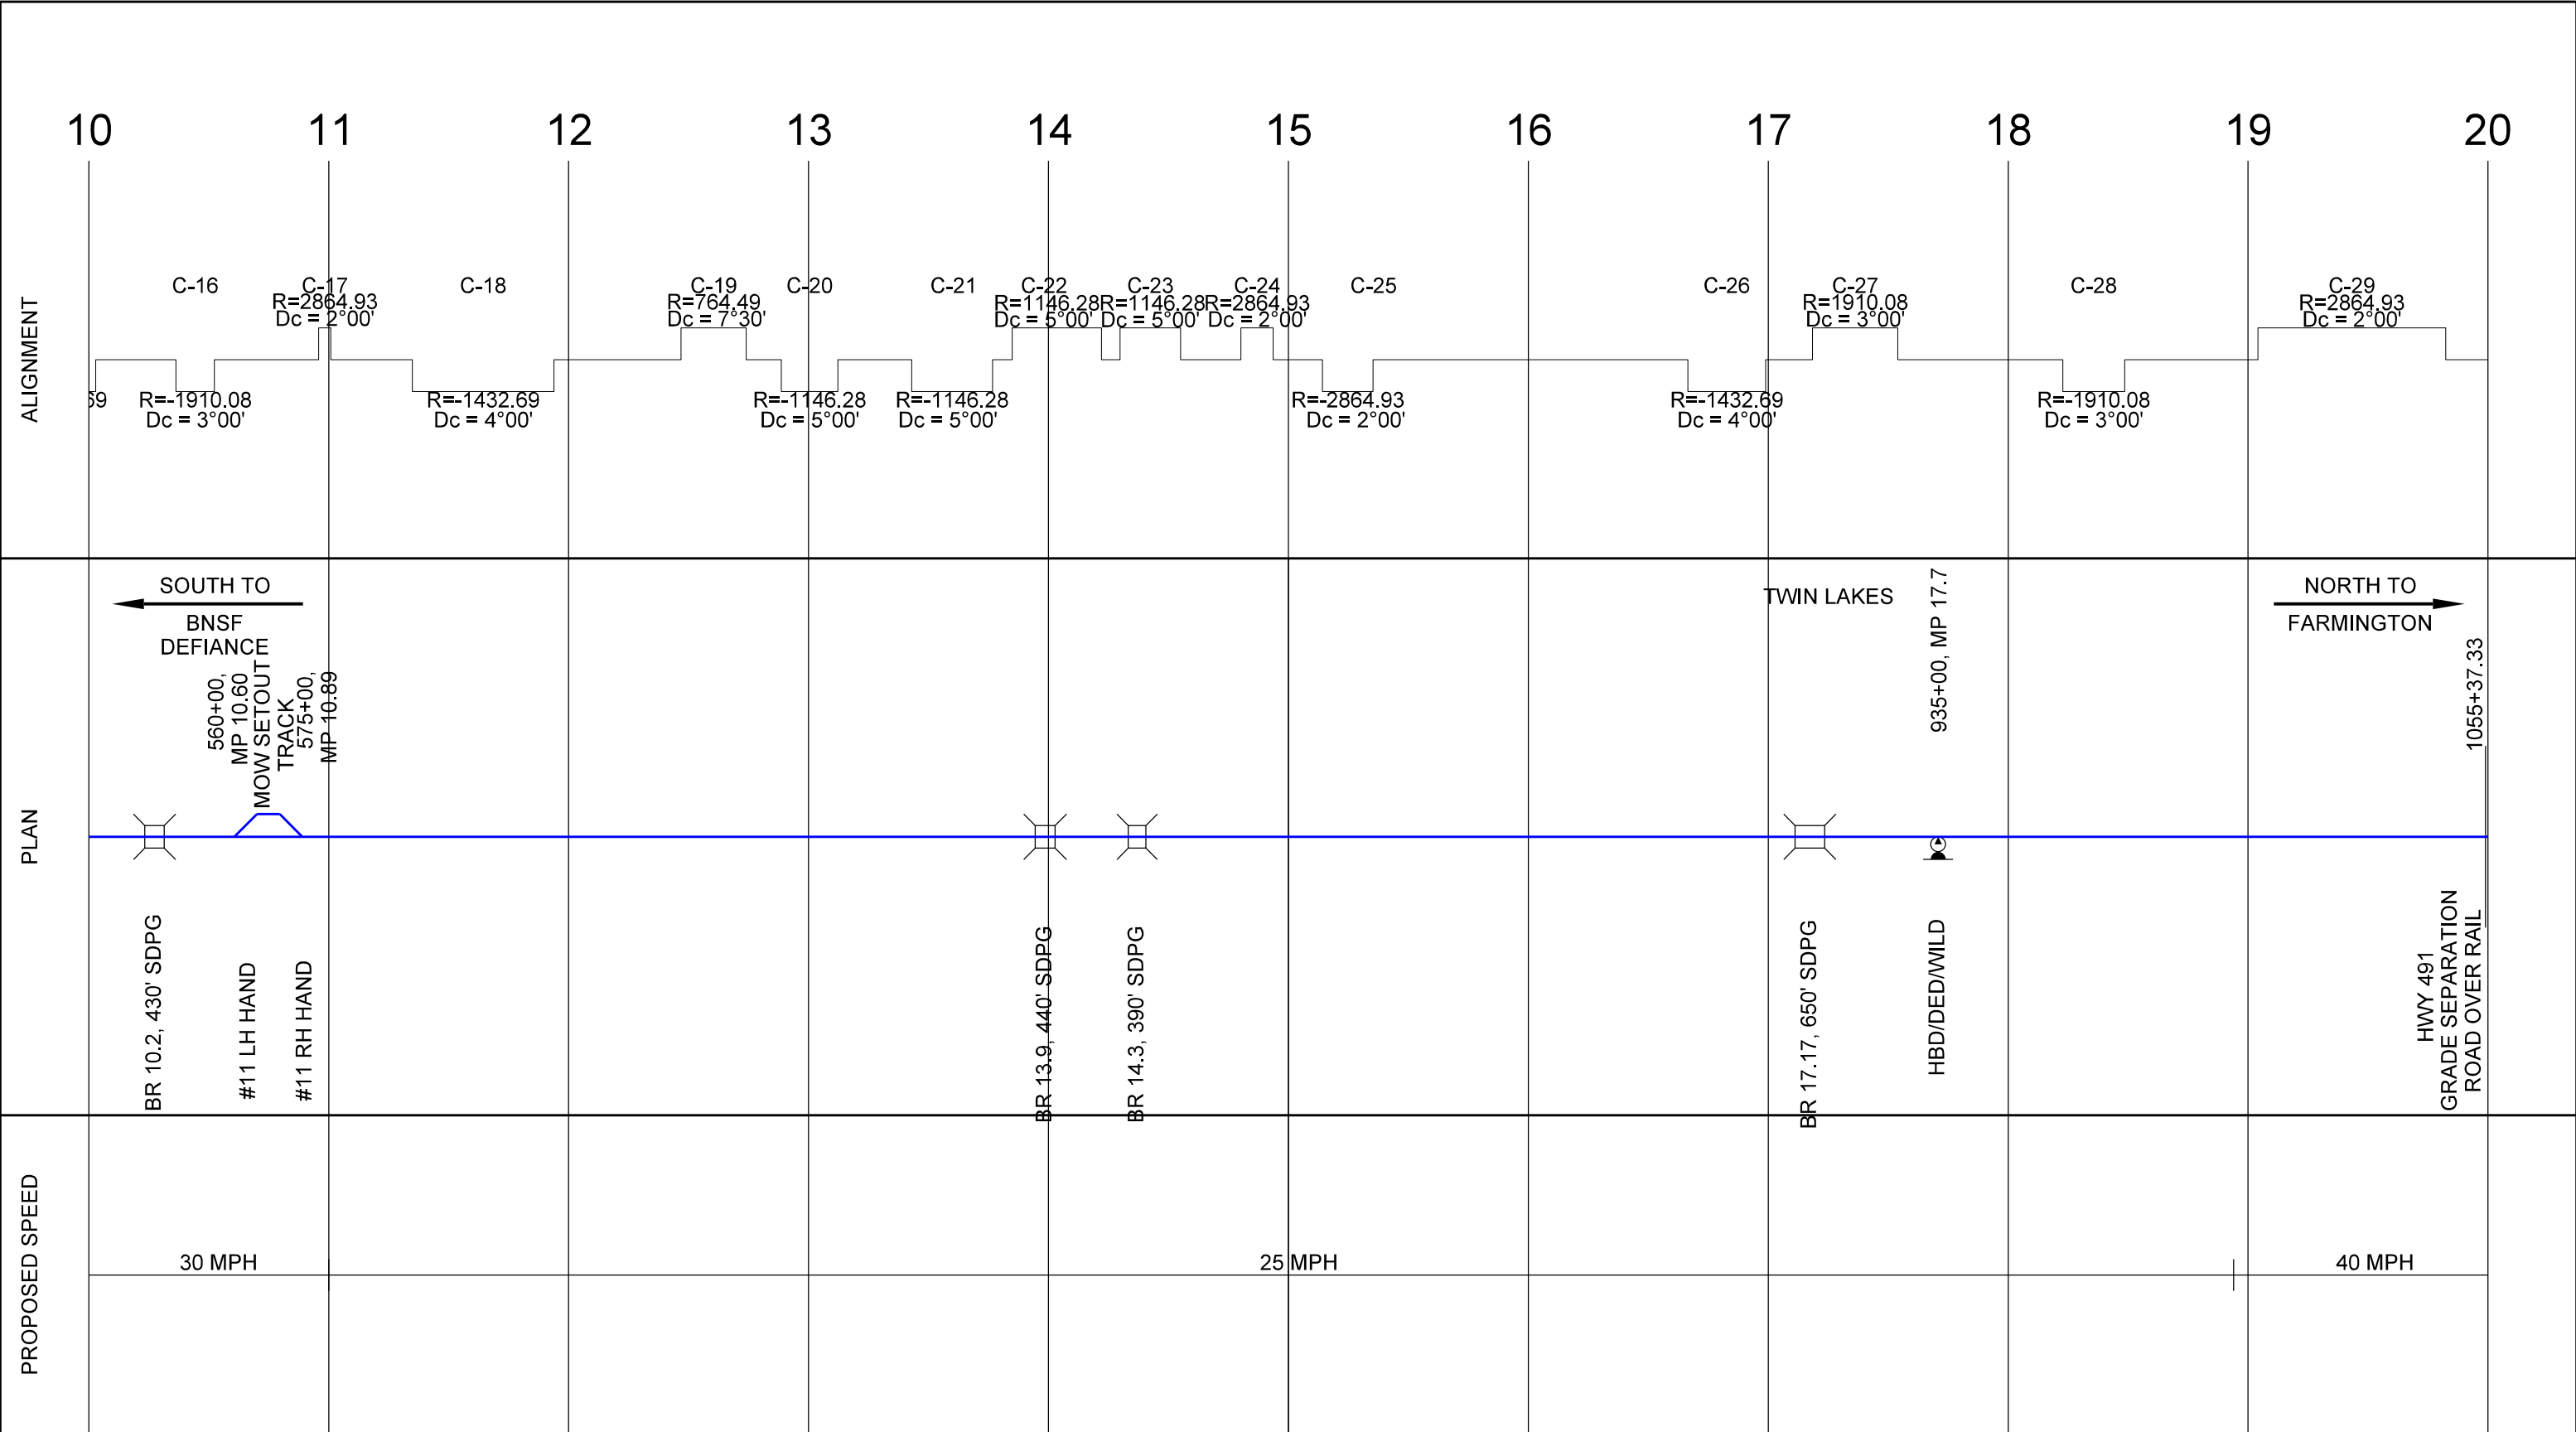

- PRELIMINARY -
NOT FOR CONSTRUCTION


- CONCEPTUAL -
FOR REVIEW/DISCUSSION

- LEGEND
- EXISTING TRACK
 - PROPOSED TRACK
 - NAPI TRACK
 - MAJOR ROAD
 - MAJOR DRAINAGE

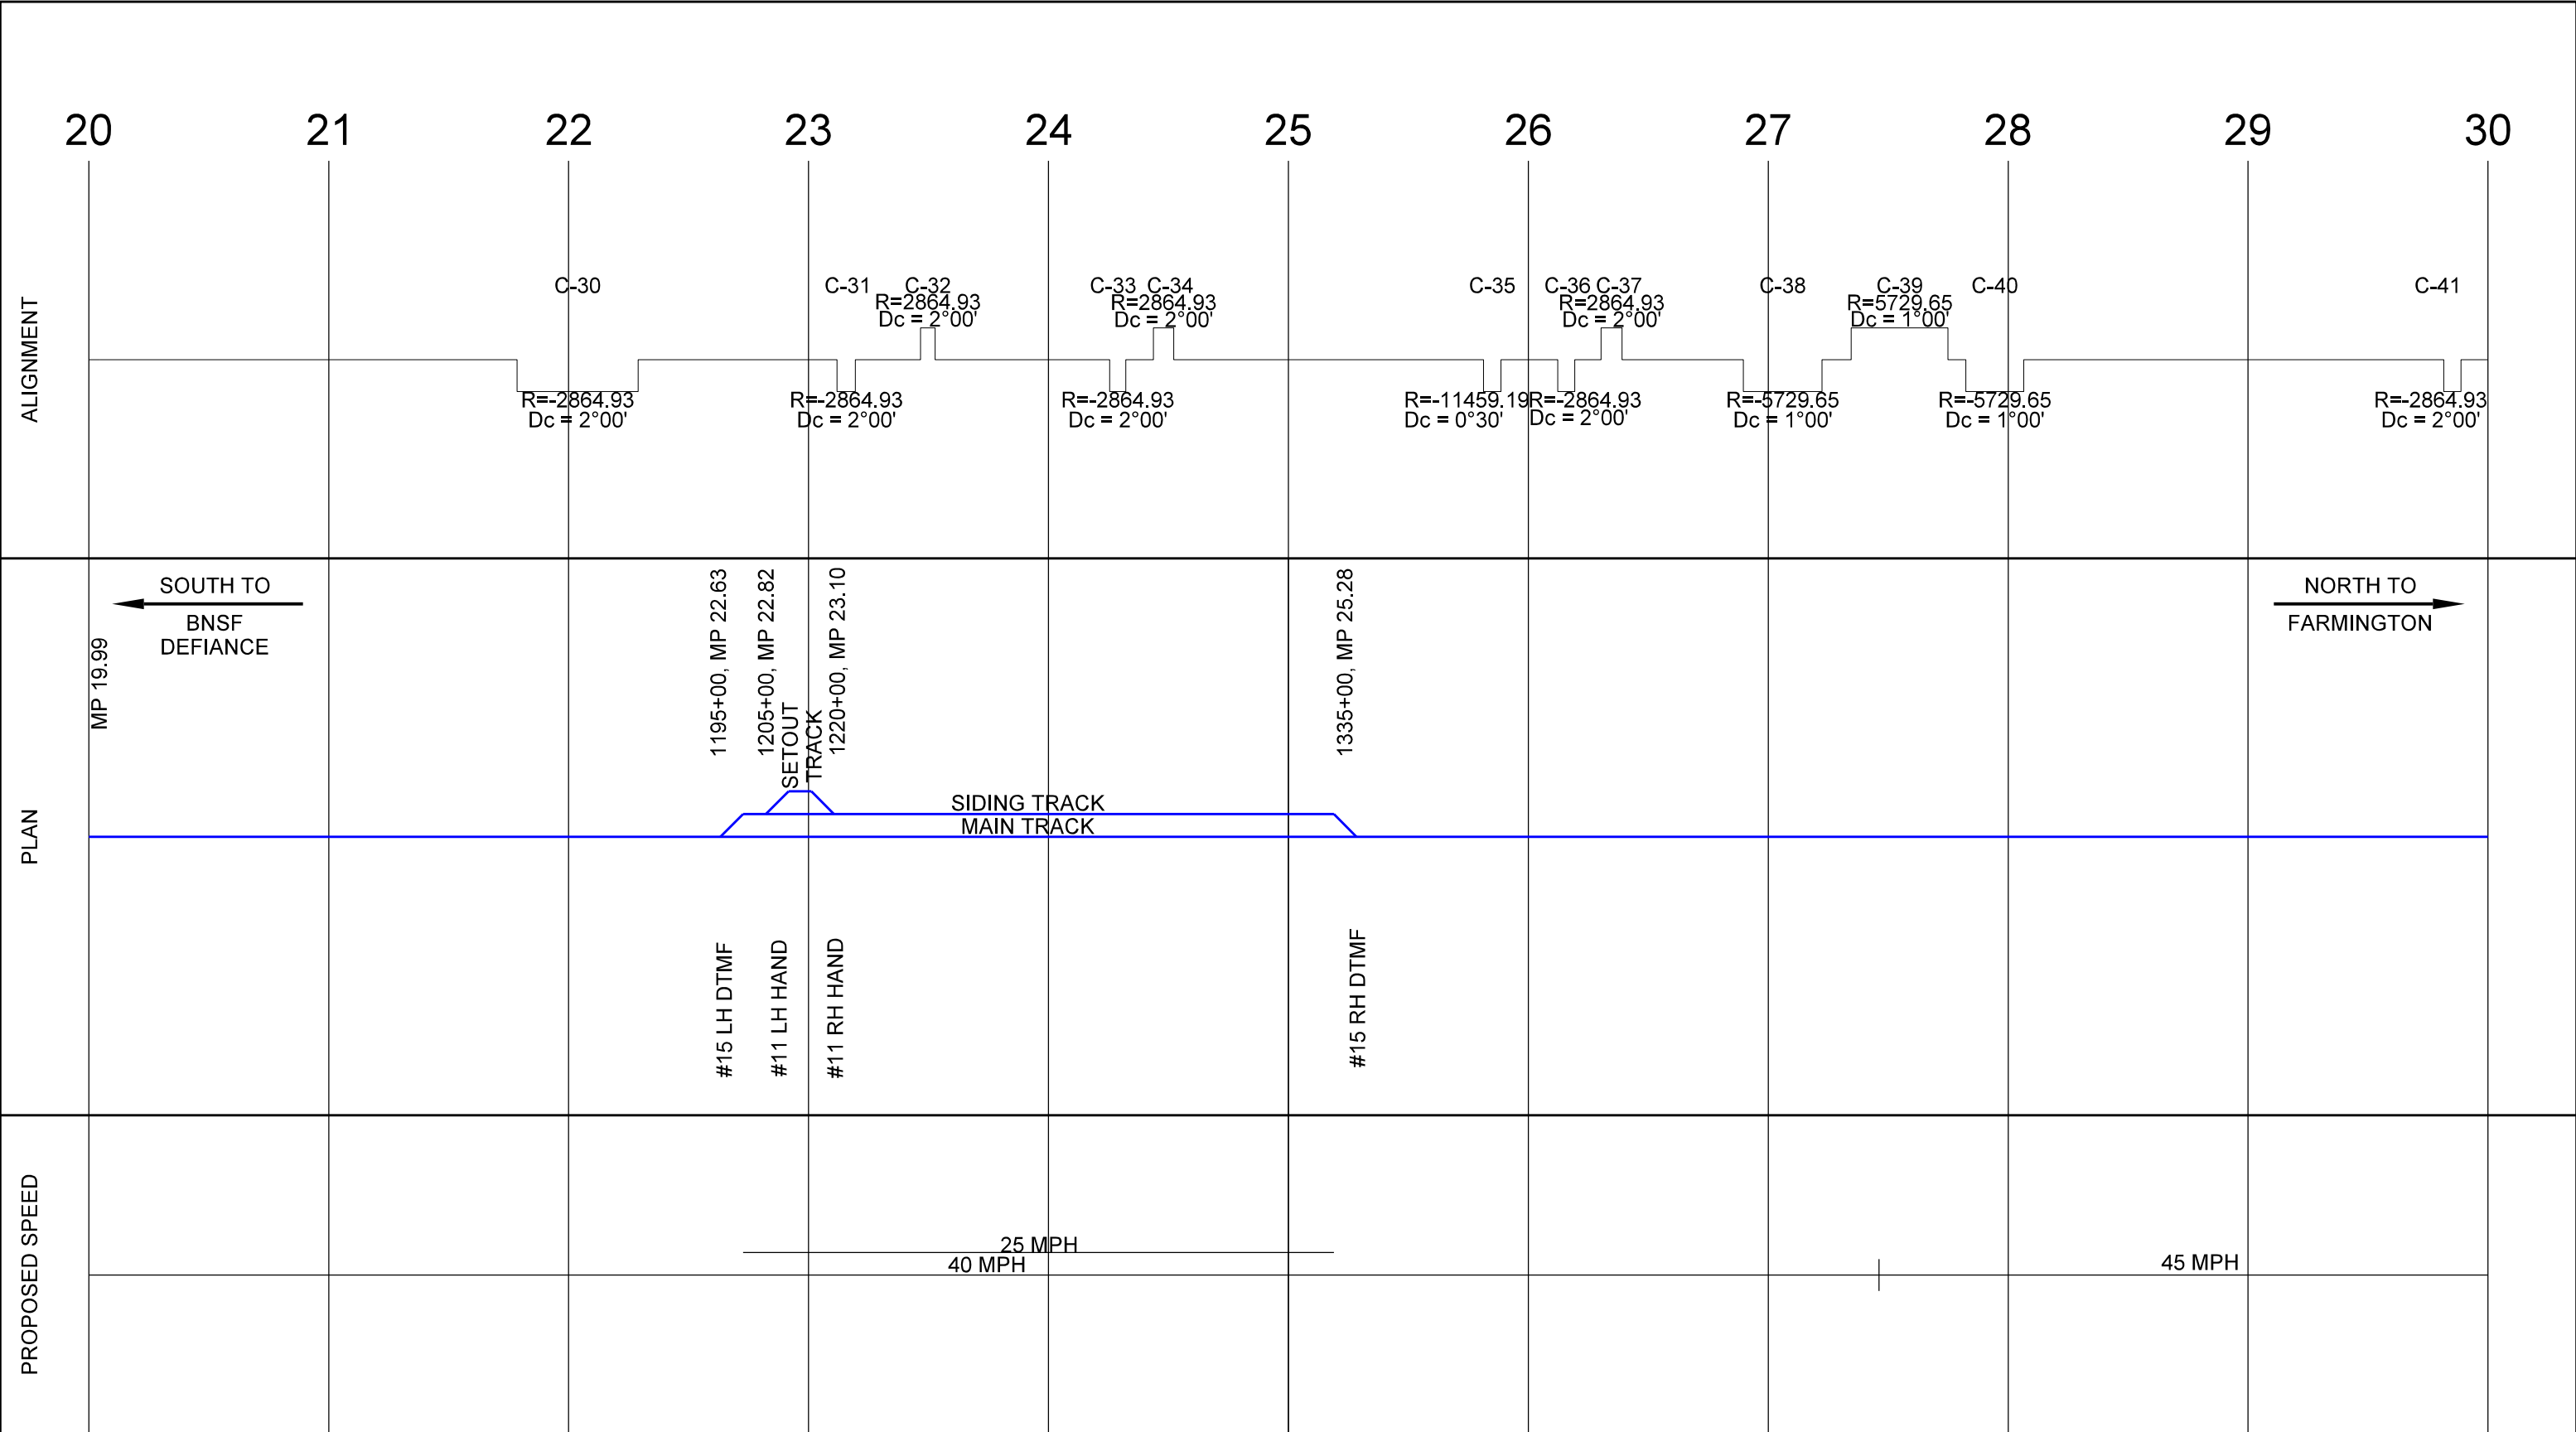

- PRELIMINARY - - CONCEPTUAL -
NOT FOR CONSTRUCTION FOR REVIEW/DISCUSSION


- LEGEND
- EXISTING TRACK
 - PROPOSED TRACK
 - NAPI TRACK
 - MAJOR ROAD
 - MAJOR DRAINAGE

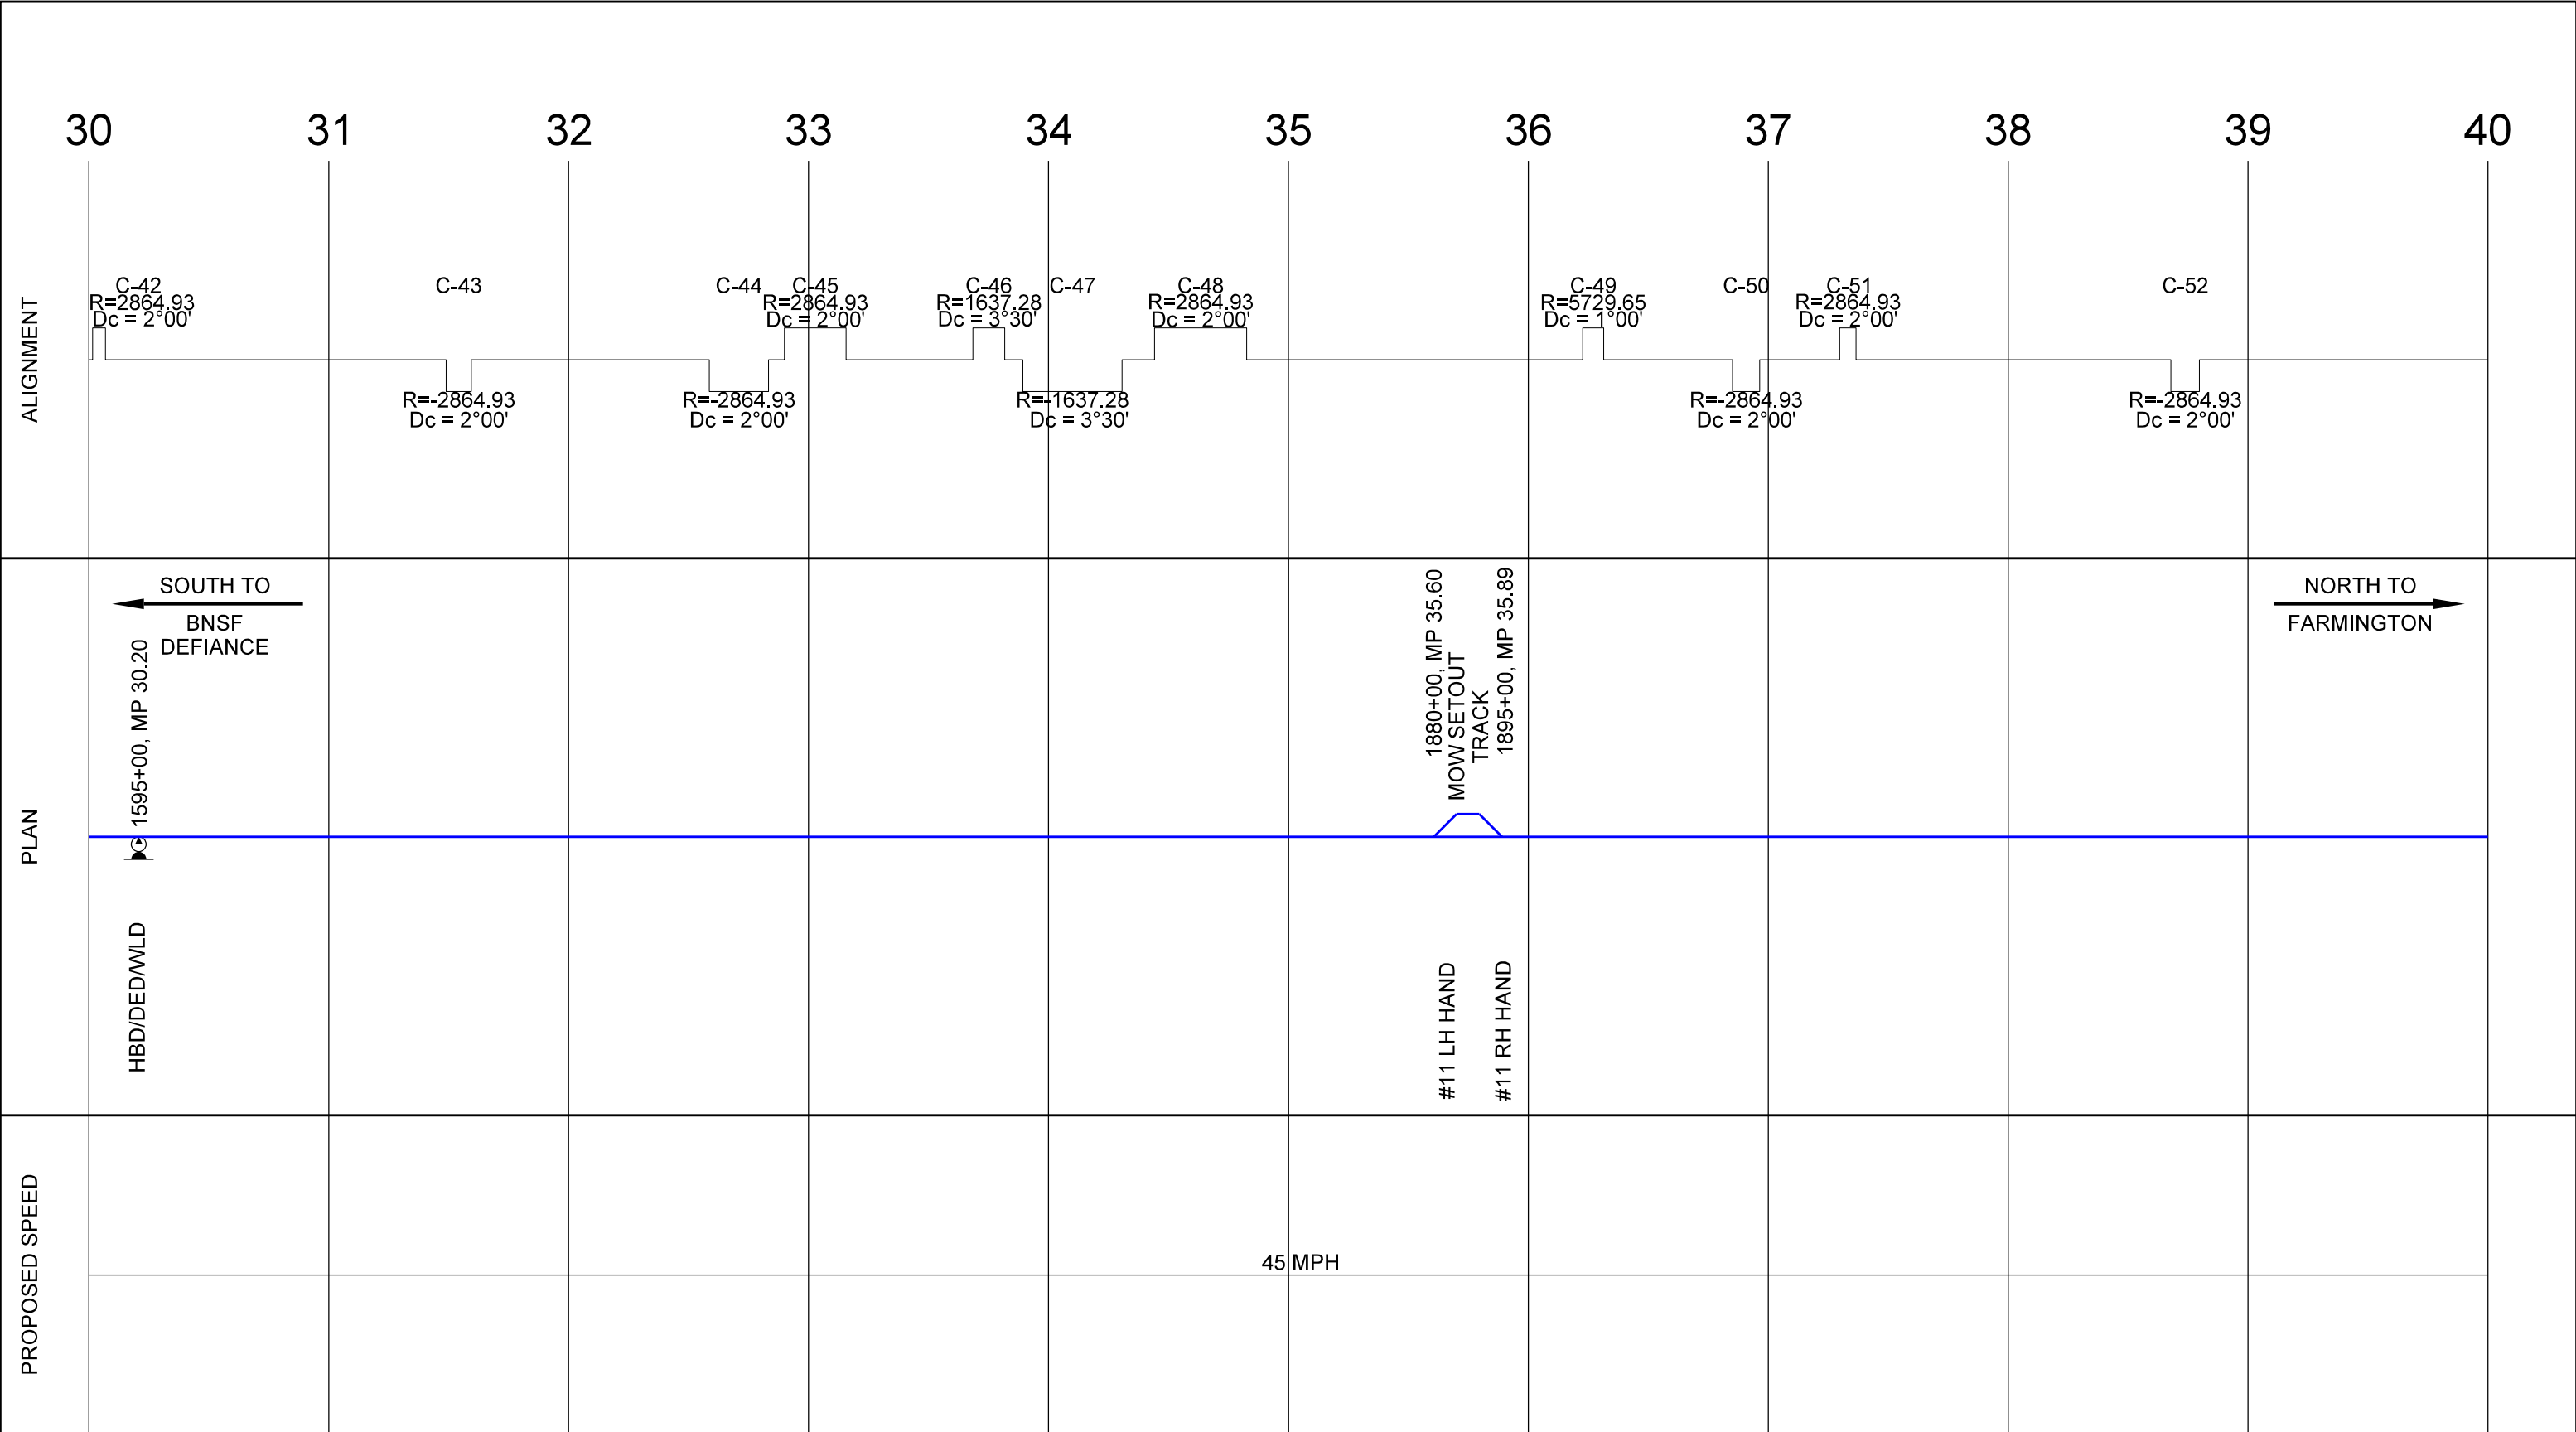

- PRELIMINARY -
NOT FOR CONSTRUCTION

- CONCEPTUAL -
FOR REVIEW/DISCUSSION

- LEGEND
- EXISTING TRACK
 - PROPOSED TRACK
 - NAPI TRACK
 - MAJOR ROAD
 - MAJOR DRAINAGE

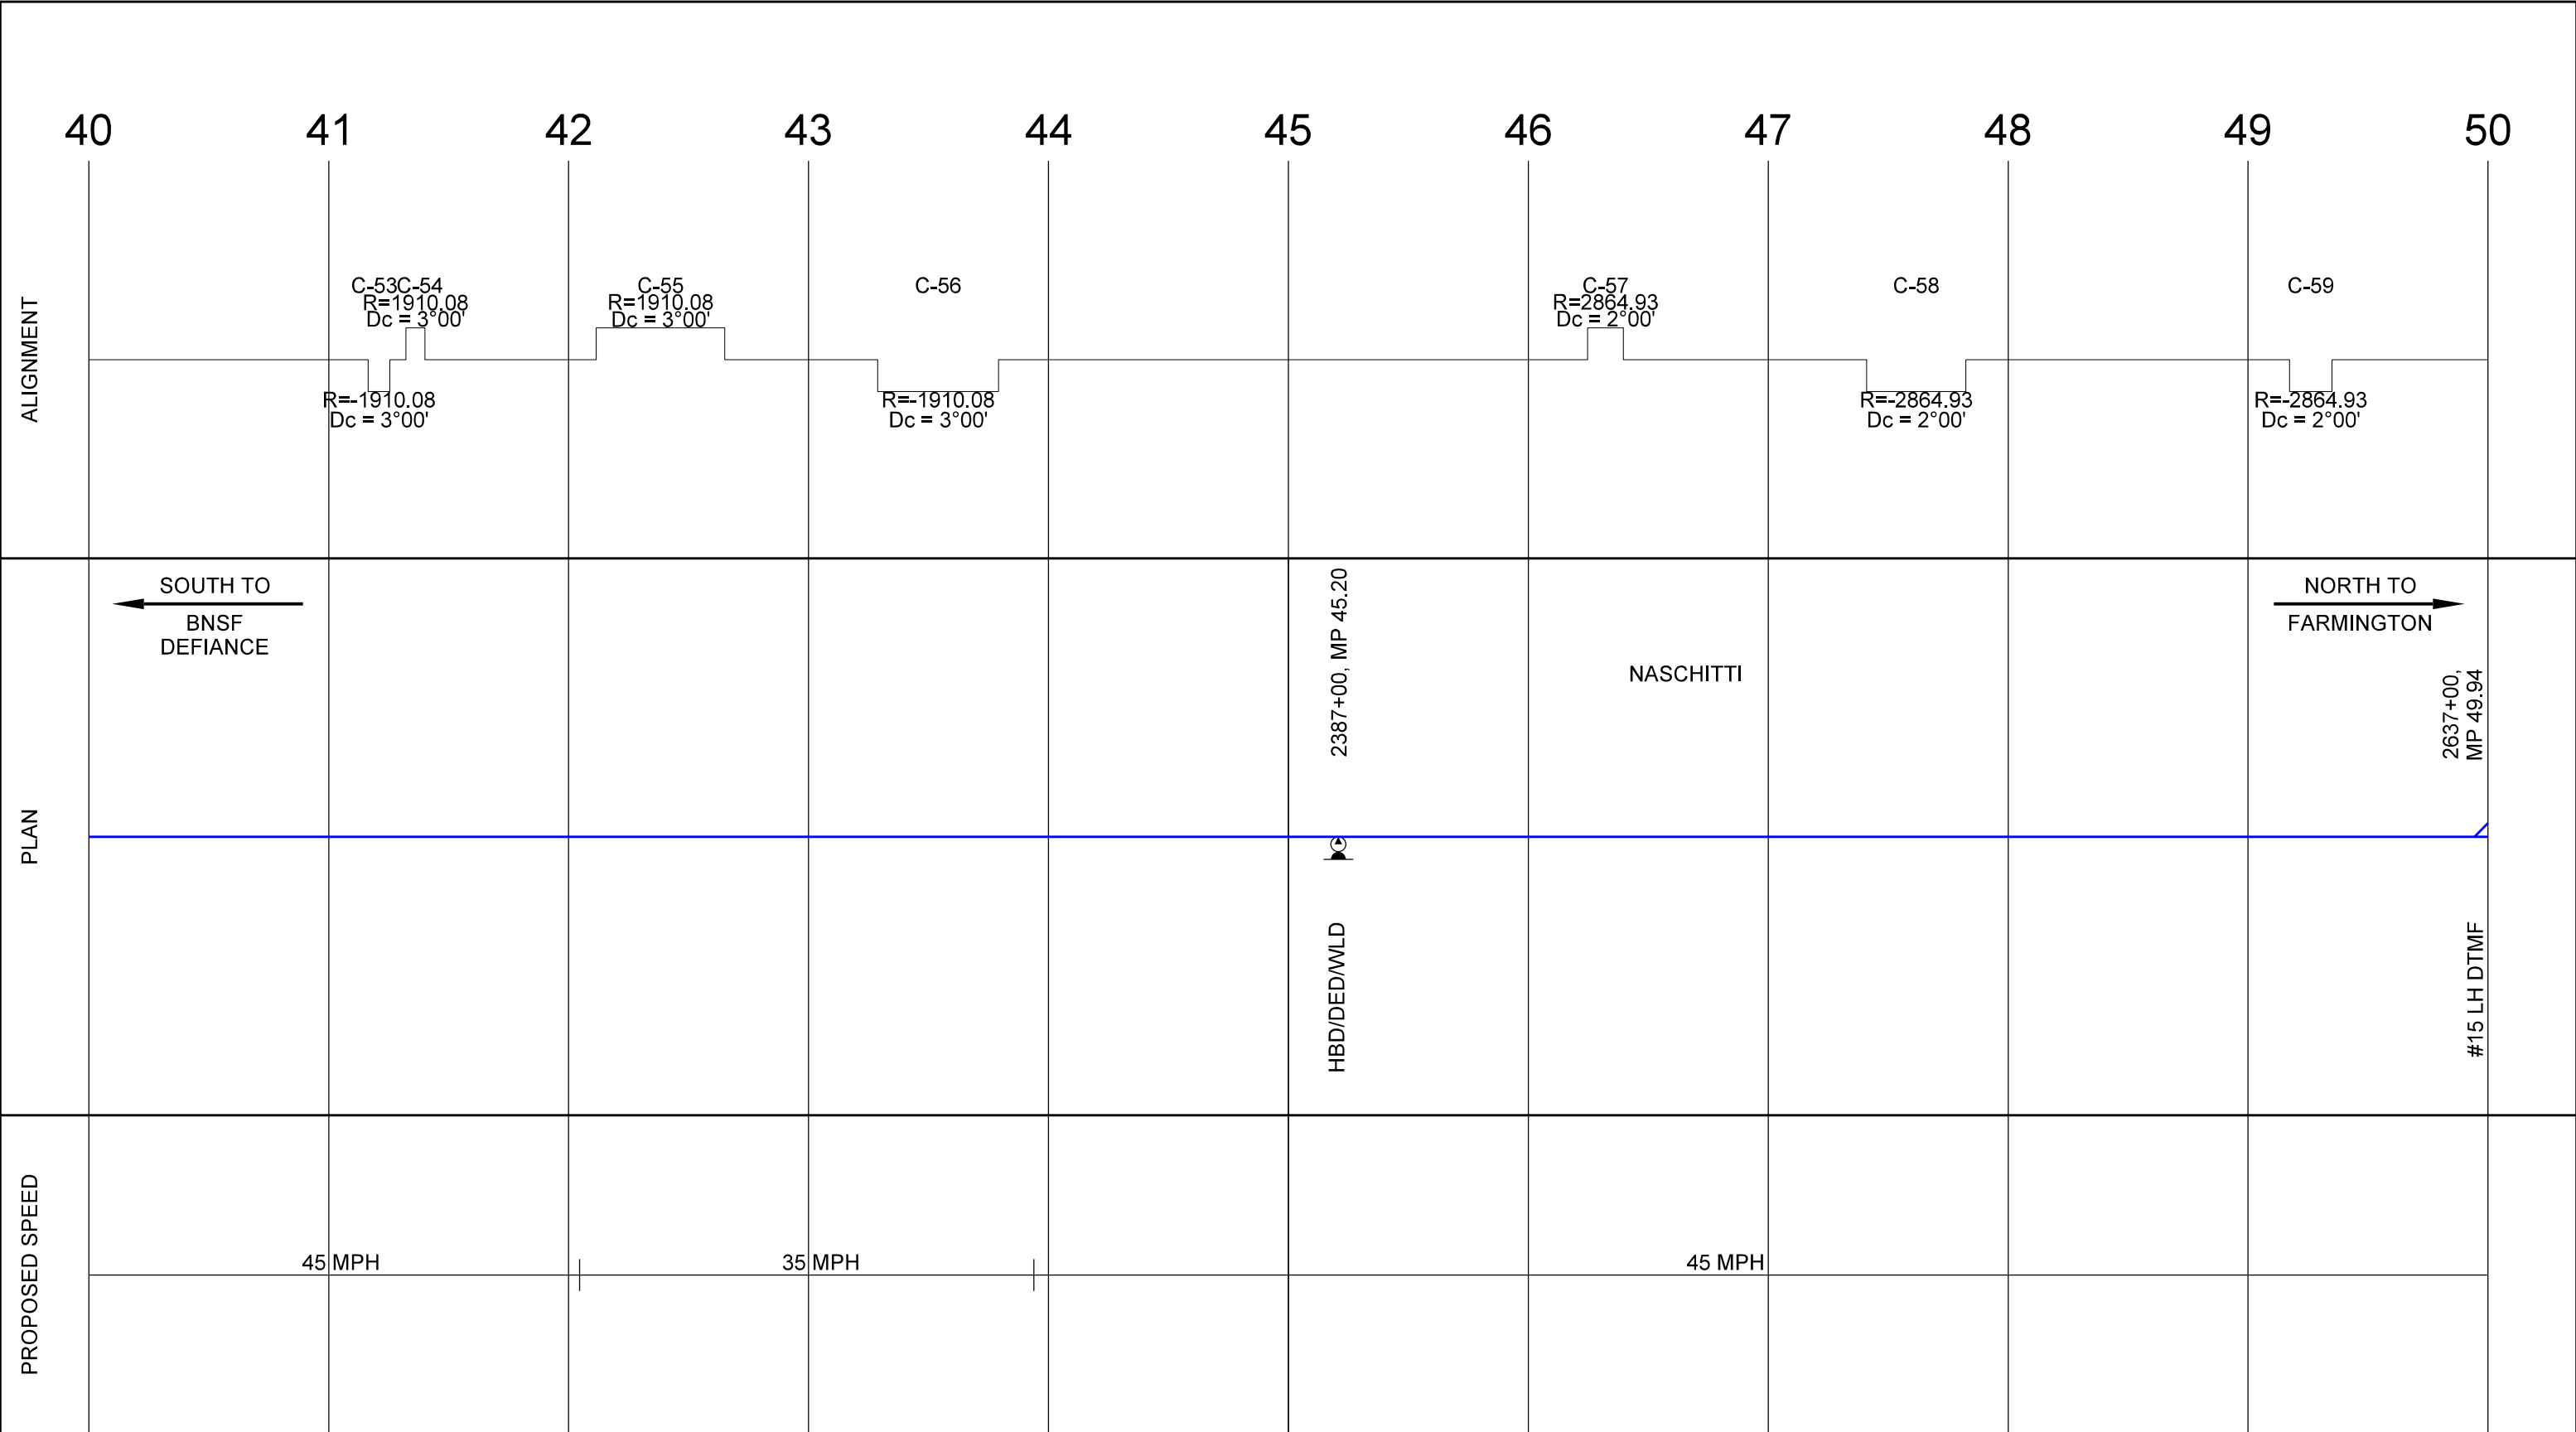


- PRELIMINARY -

- CONCEPTUAL -

NOT FOR CONSTRUCTION

FOR REVIEW/DISCUSSION


- LEGEND
- EXISTING TRACK
- PROPOSED TRACK
- NAPI TRACK
- MAJOR ROAD
- MAJOR DRAINAGE

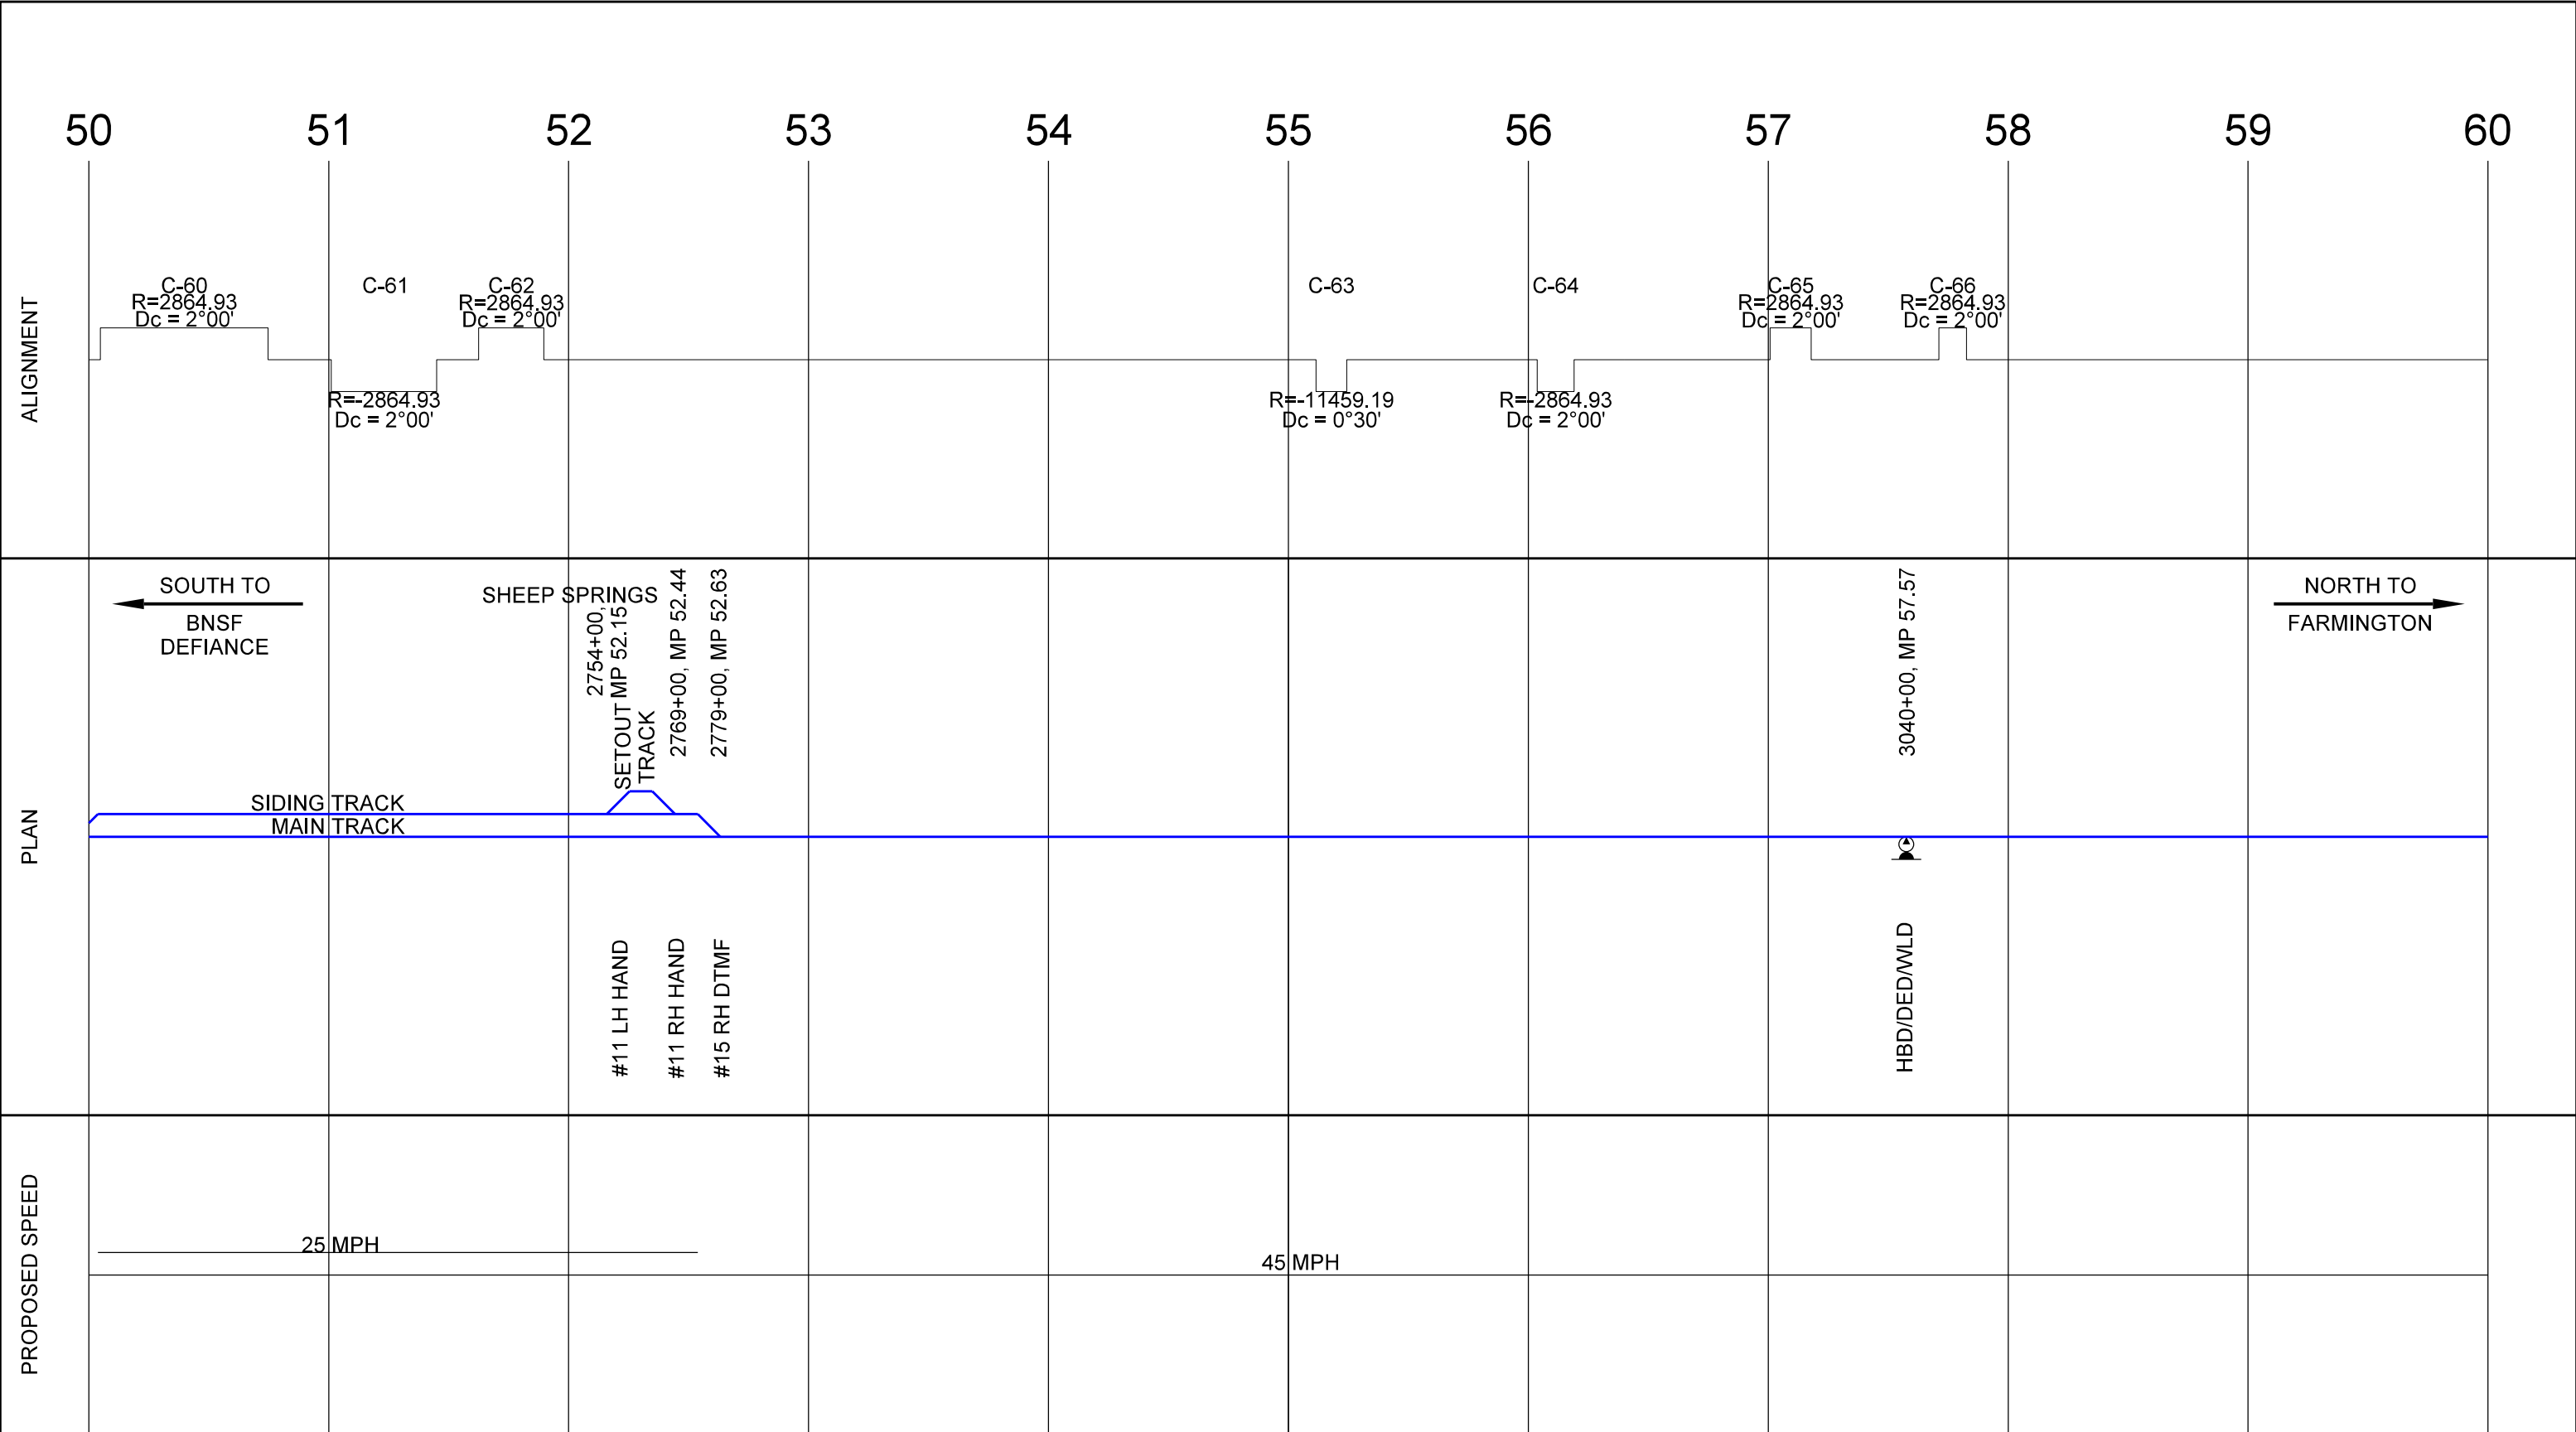

- PRELIMINARY -
NOT FOR CONSTRUCTION

- CONCEPTUAL -
FOR REVIEW/DISCUSSION

- LEGEND
- EXISTING TRACK
 - PROPOSED TRACK
 - NAPI TRACK
 - MAJOR ROAD
 - MAJOR DRAINAGE

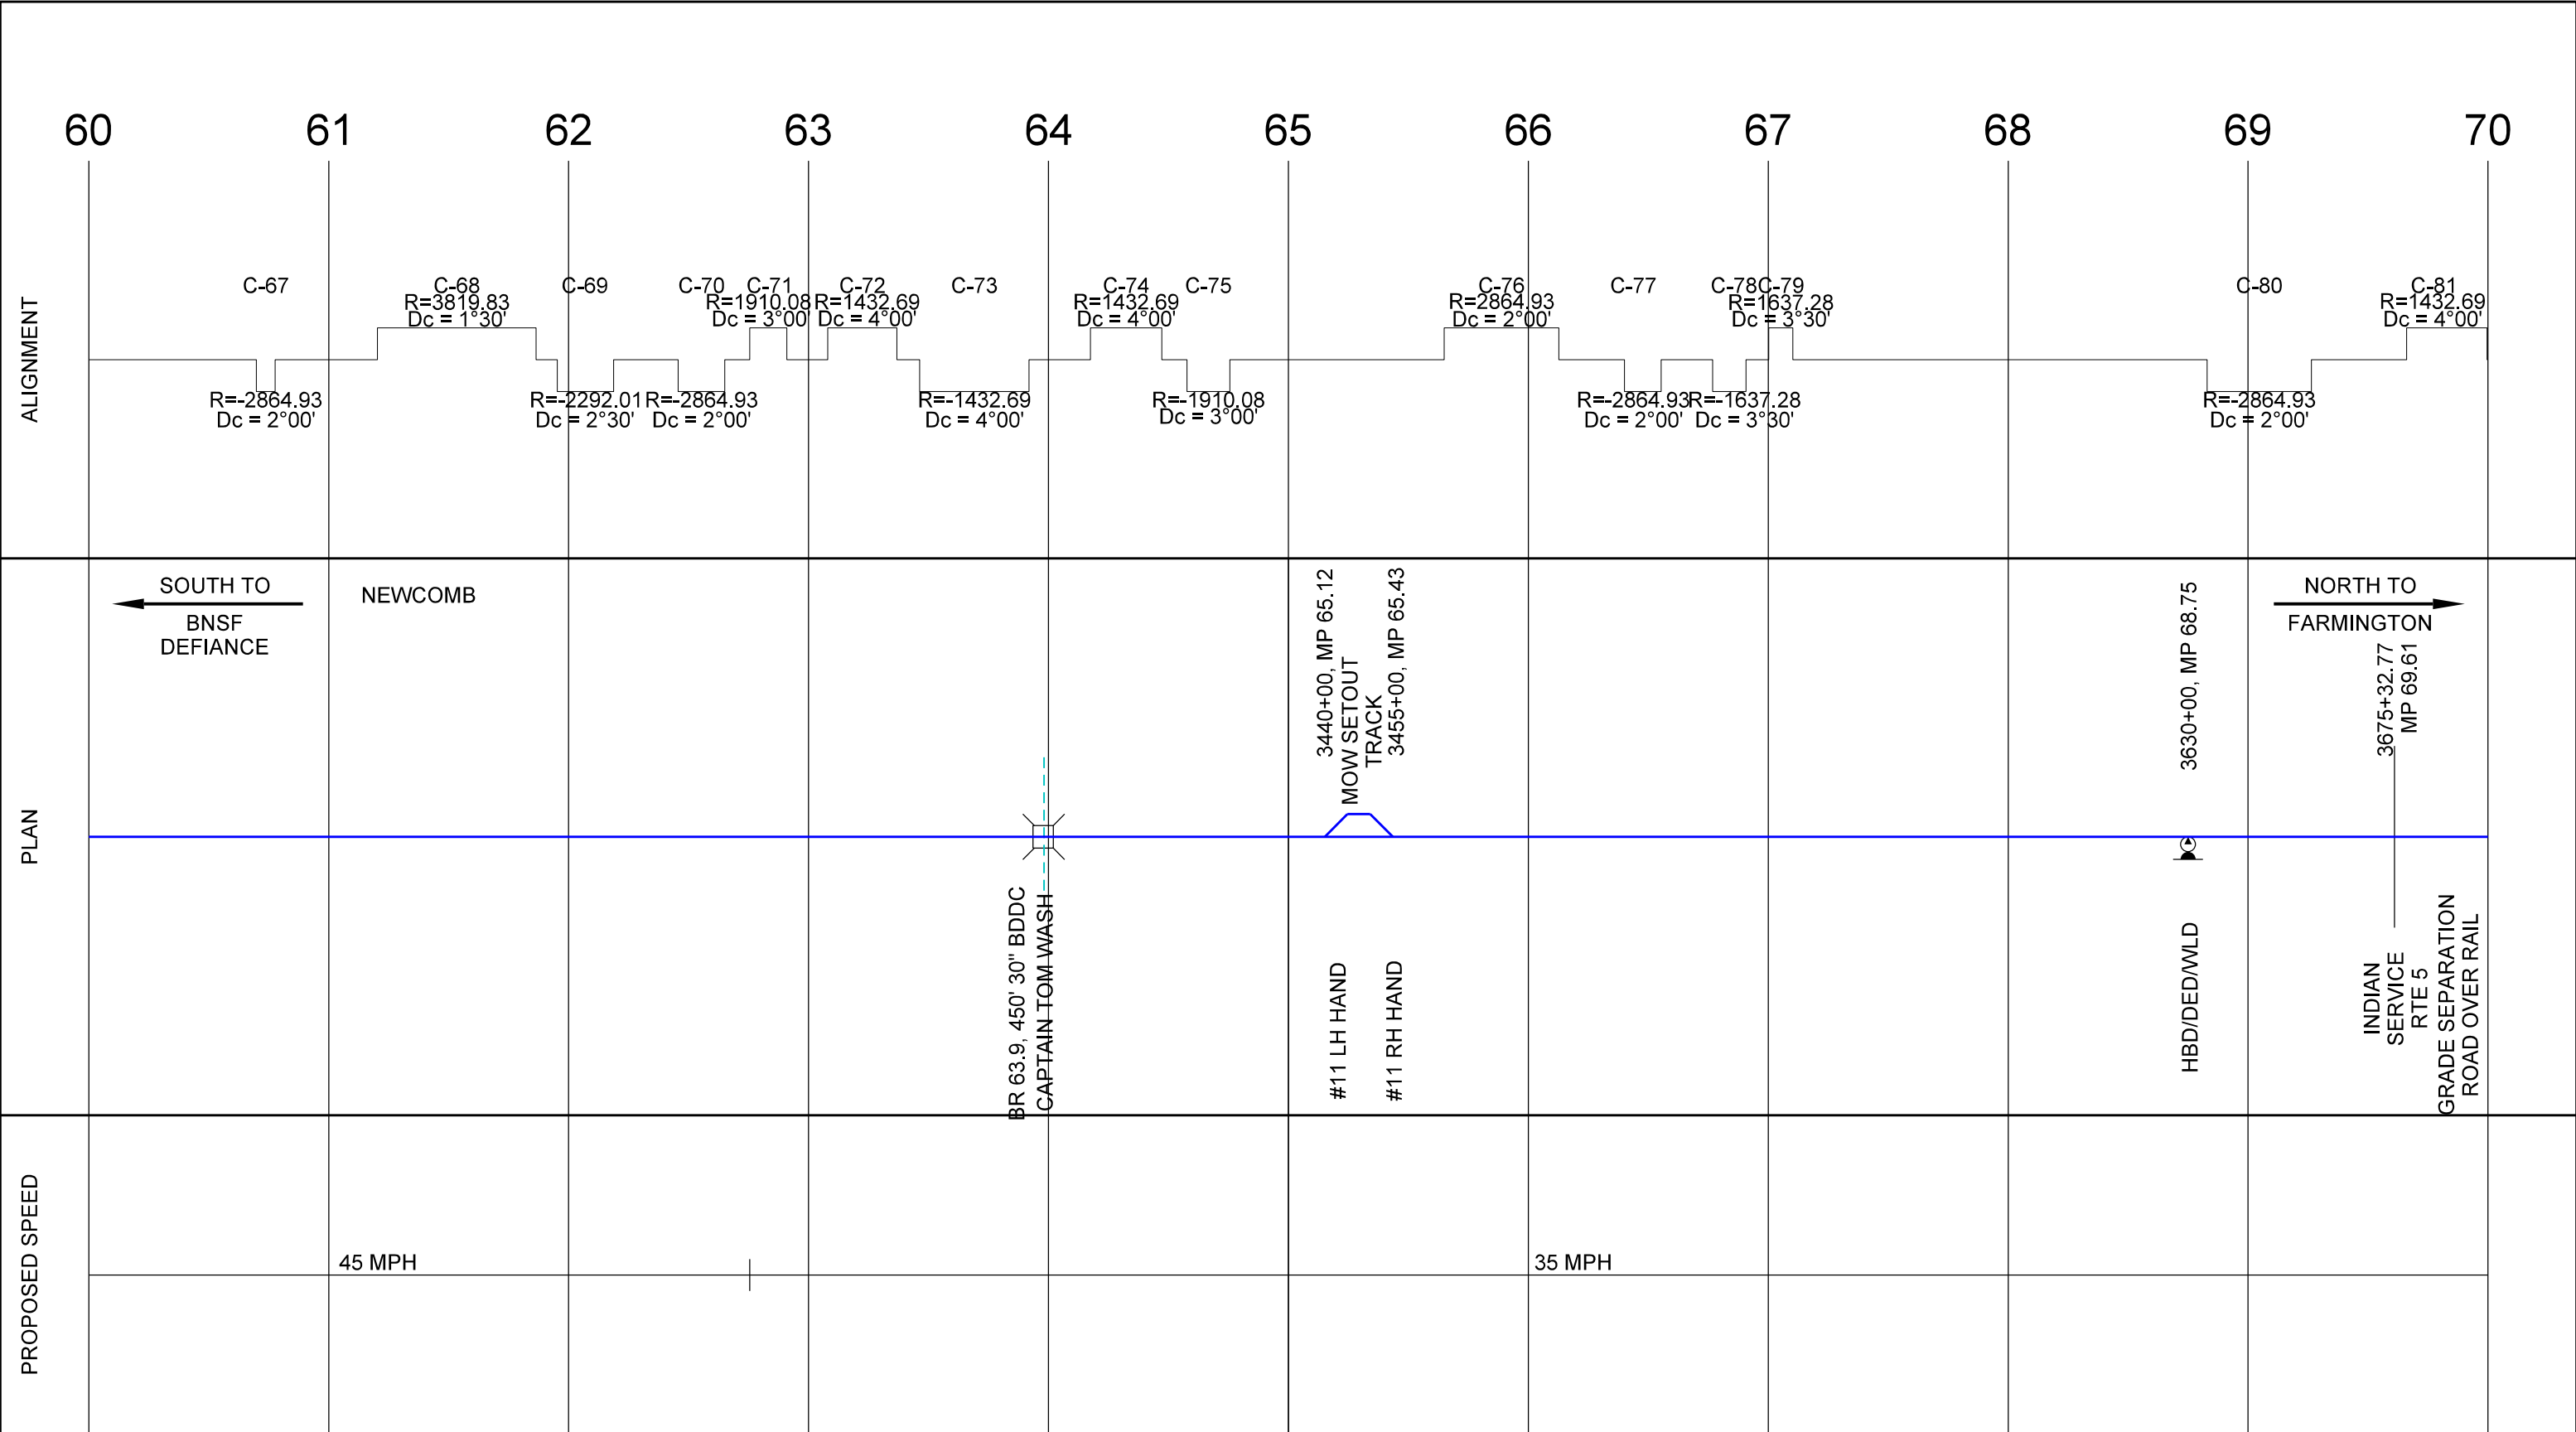


- PRELIMINARY -
NOT FOR CONSTRUCTION

- CONCEPTUAL -
FOR REVIEW/DISCUSSION


- LEGEND
- EXISTING TRACK
 - PROPOSED TRACK
 - NAPI TRACK
 - MAJOR ROAD
 - MAJOR DRAINAGE

4-CORNERS RAILROAD - DEFIANCE VIA HWY 491
SCHEMATIC EXHIBIT - 7
4 OCT 2024

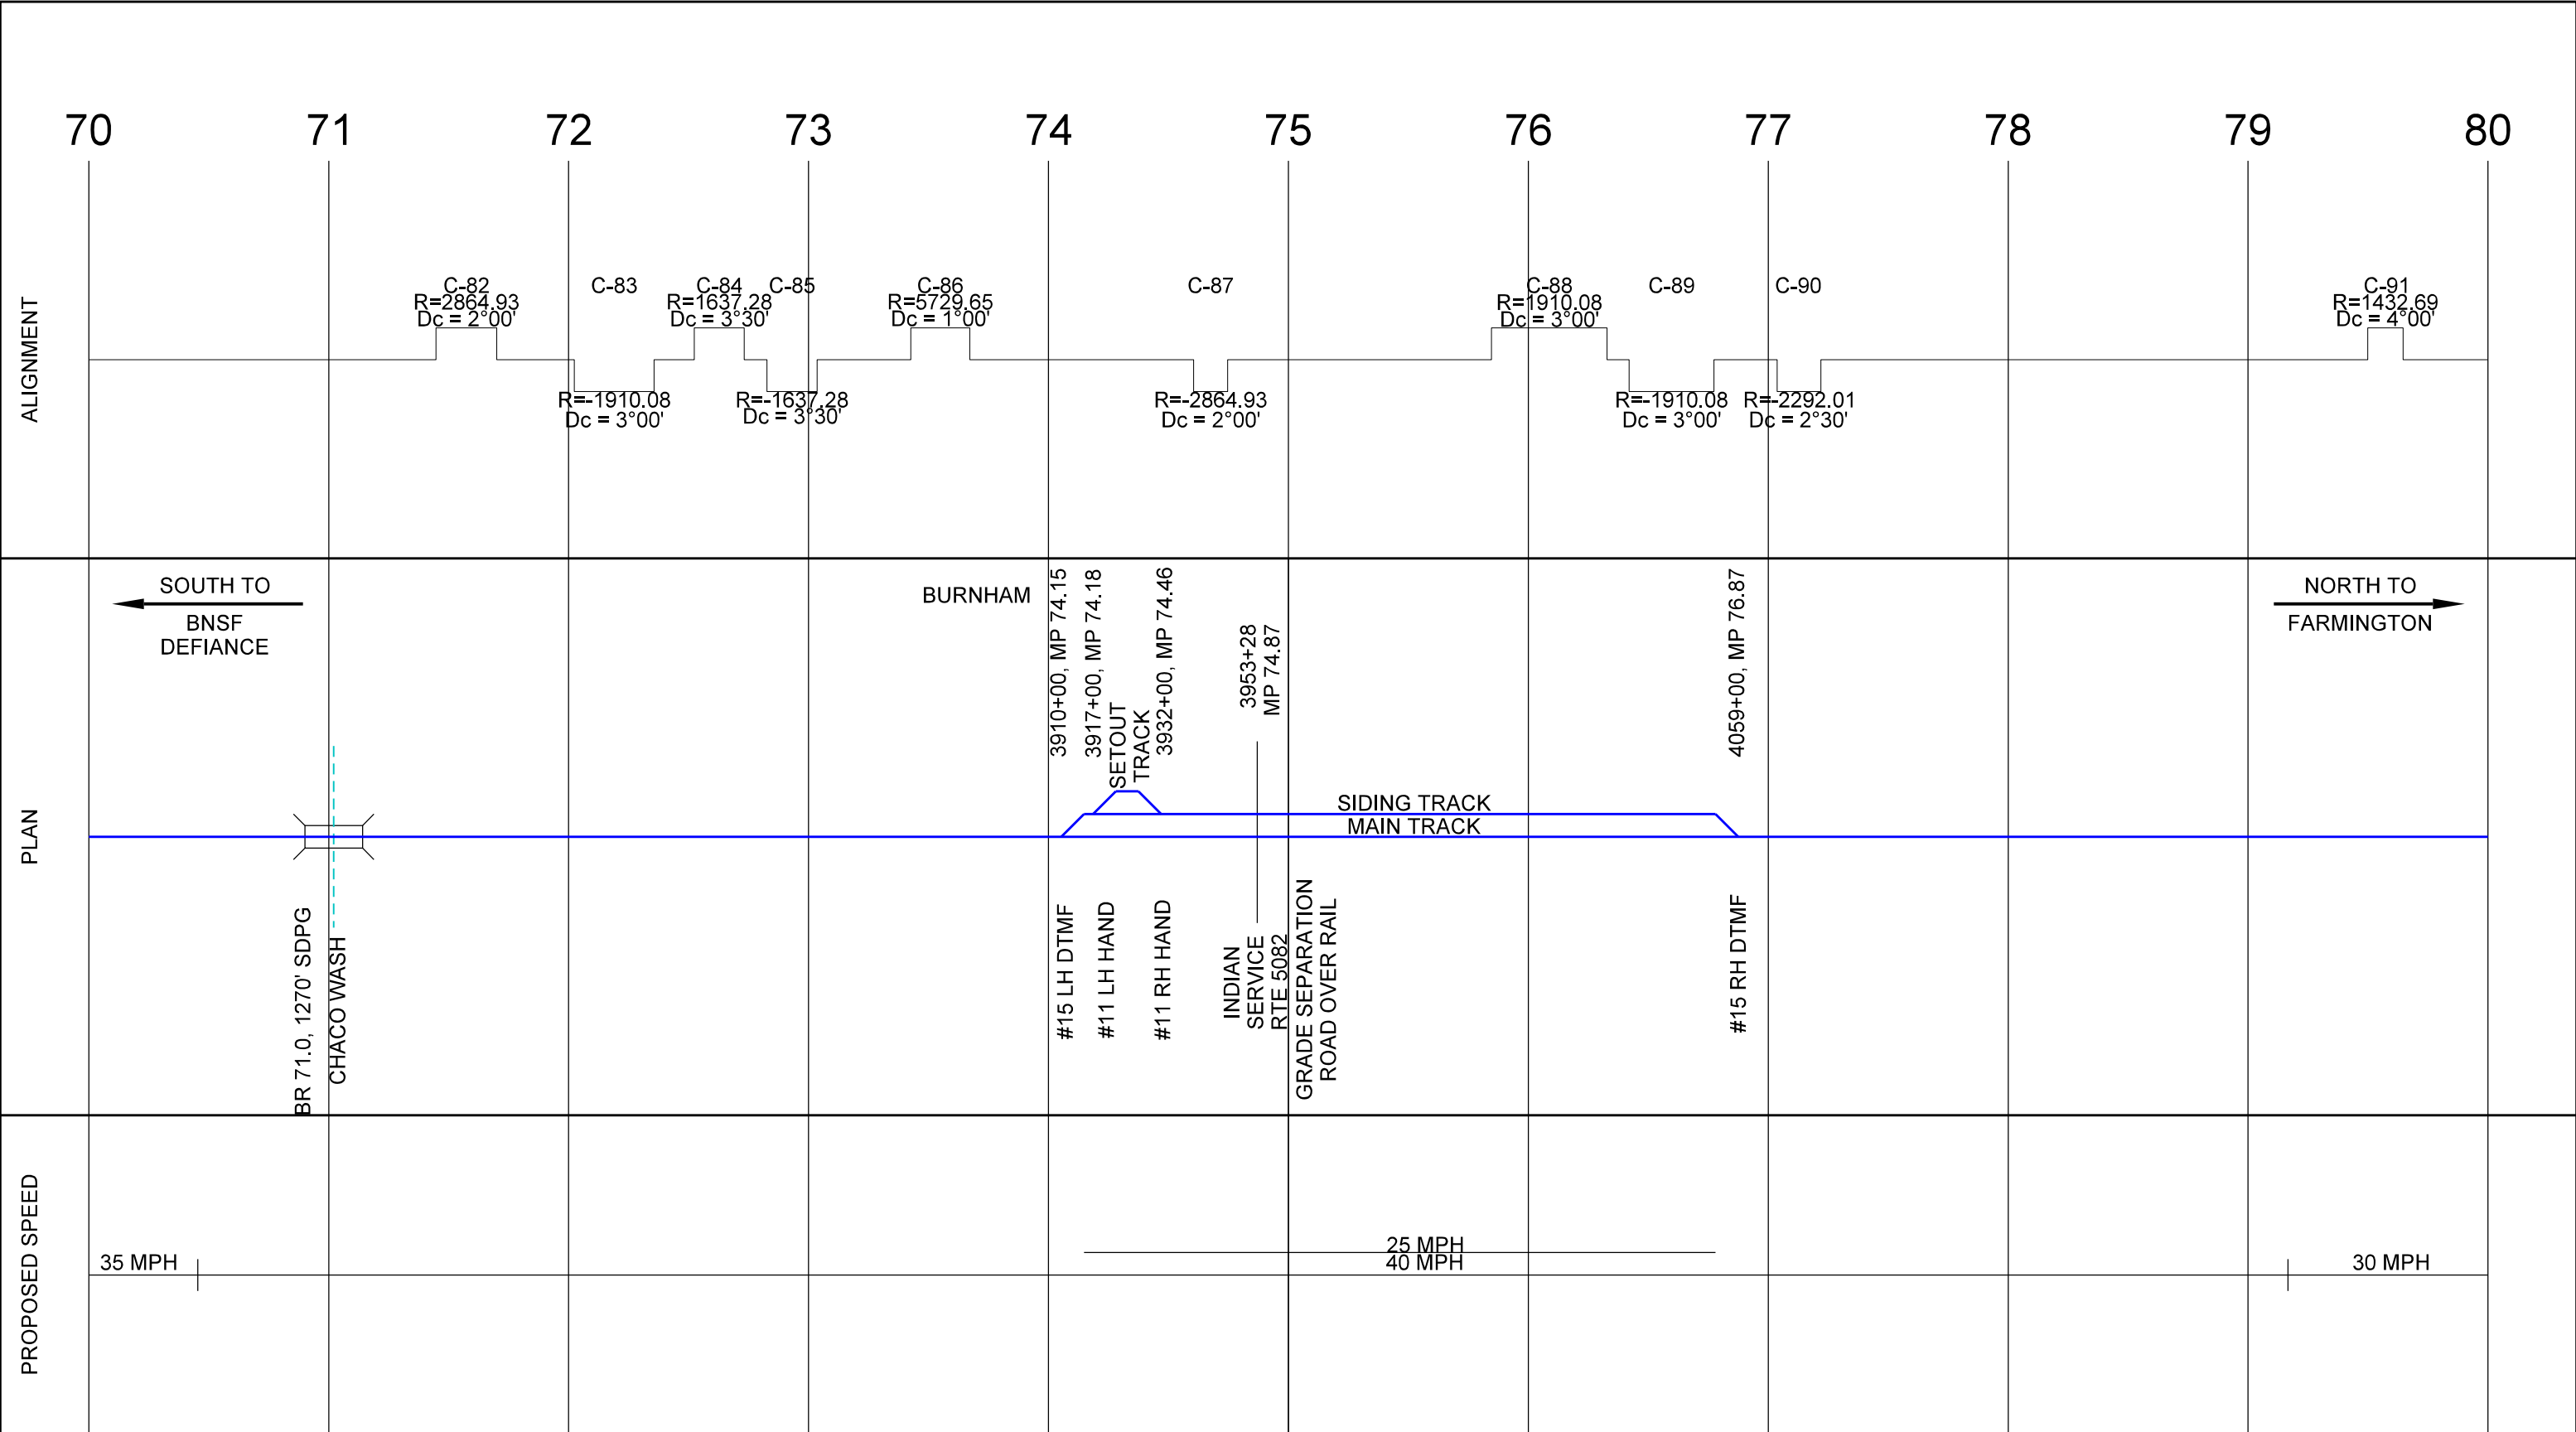


- PRELIMINARY - - CONCEPTUAL -
NOT FOR CONSTRUCTION FOR REVIEW/DISCUSSION

- LEGEND
- EXISTING TRACK
 - PROPOSED TRACK
 - NAPI TRACK
 - MAJOR ROAD
 - MAJOR DRAINAGE

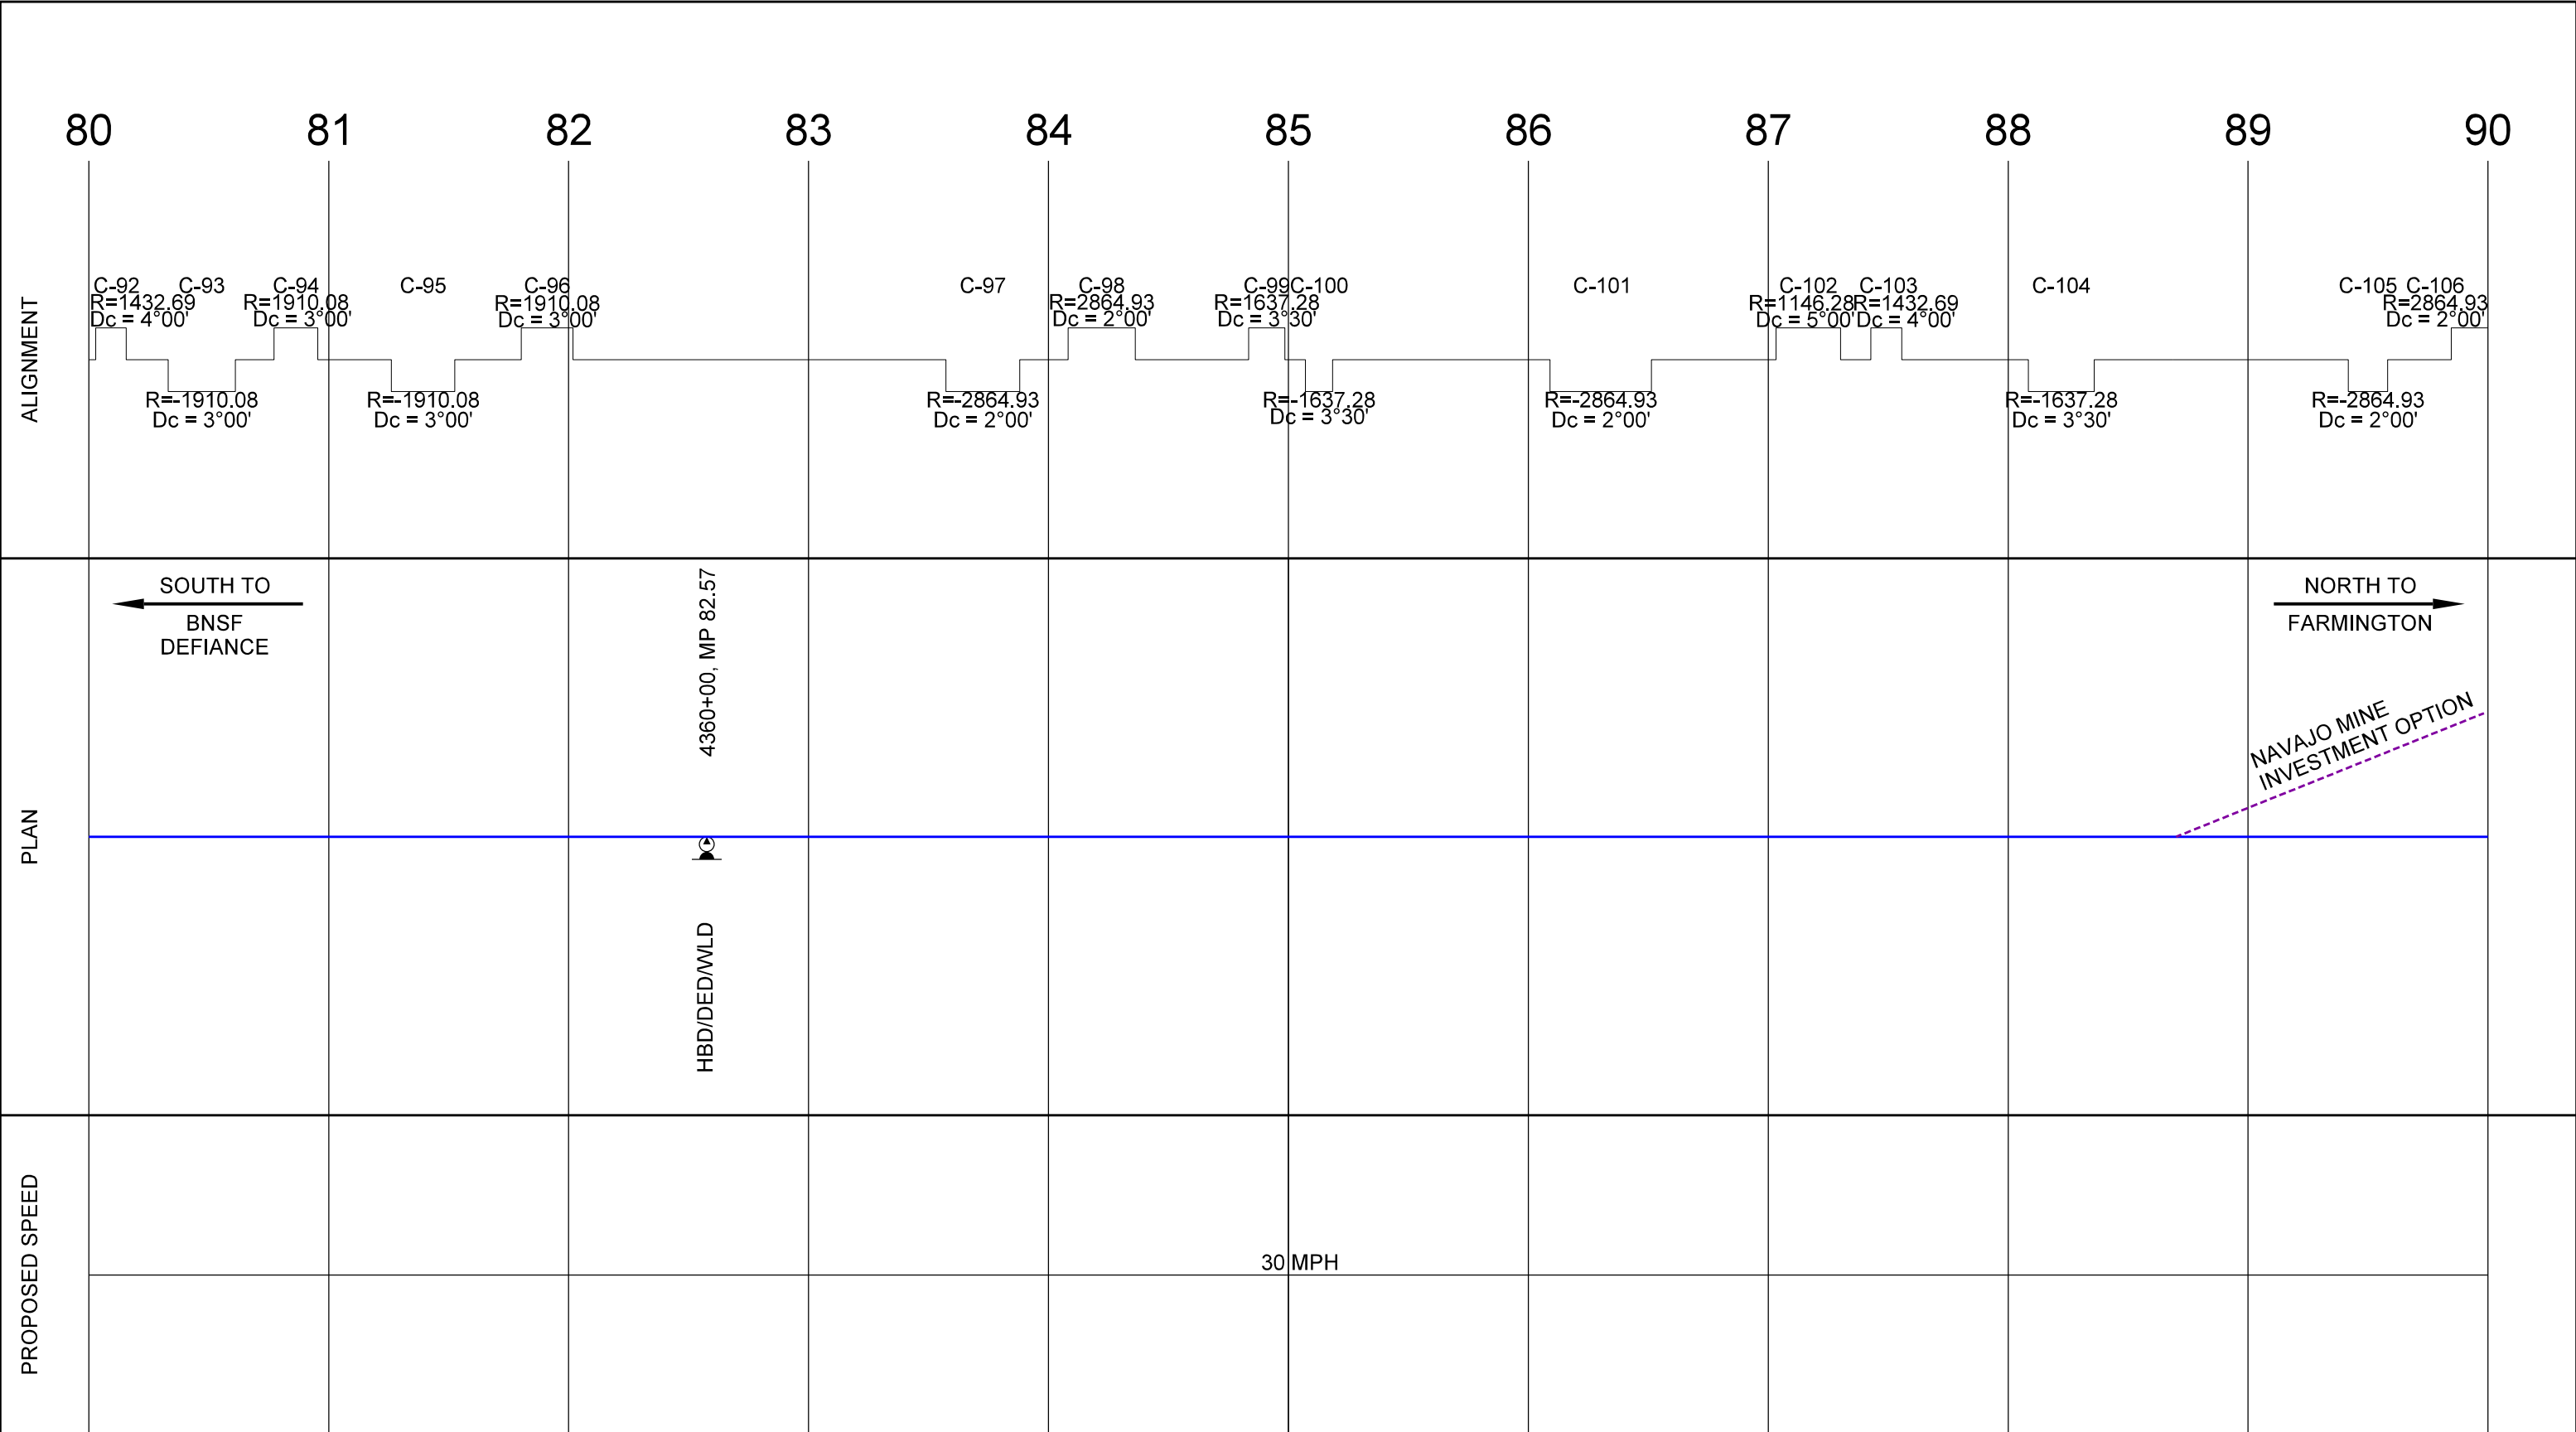

- PRELIMINARY - CONCEPTUAL -
NOT FOR CONSTRUCTION FOR REVIEW/DISCUSSION

- LEGEND
- EXISTING TRACK
 - PROPOSED TRACK
 - NAPI TRACK
 - MAJOR ROAD
 - MAJOR DRAINAGE

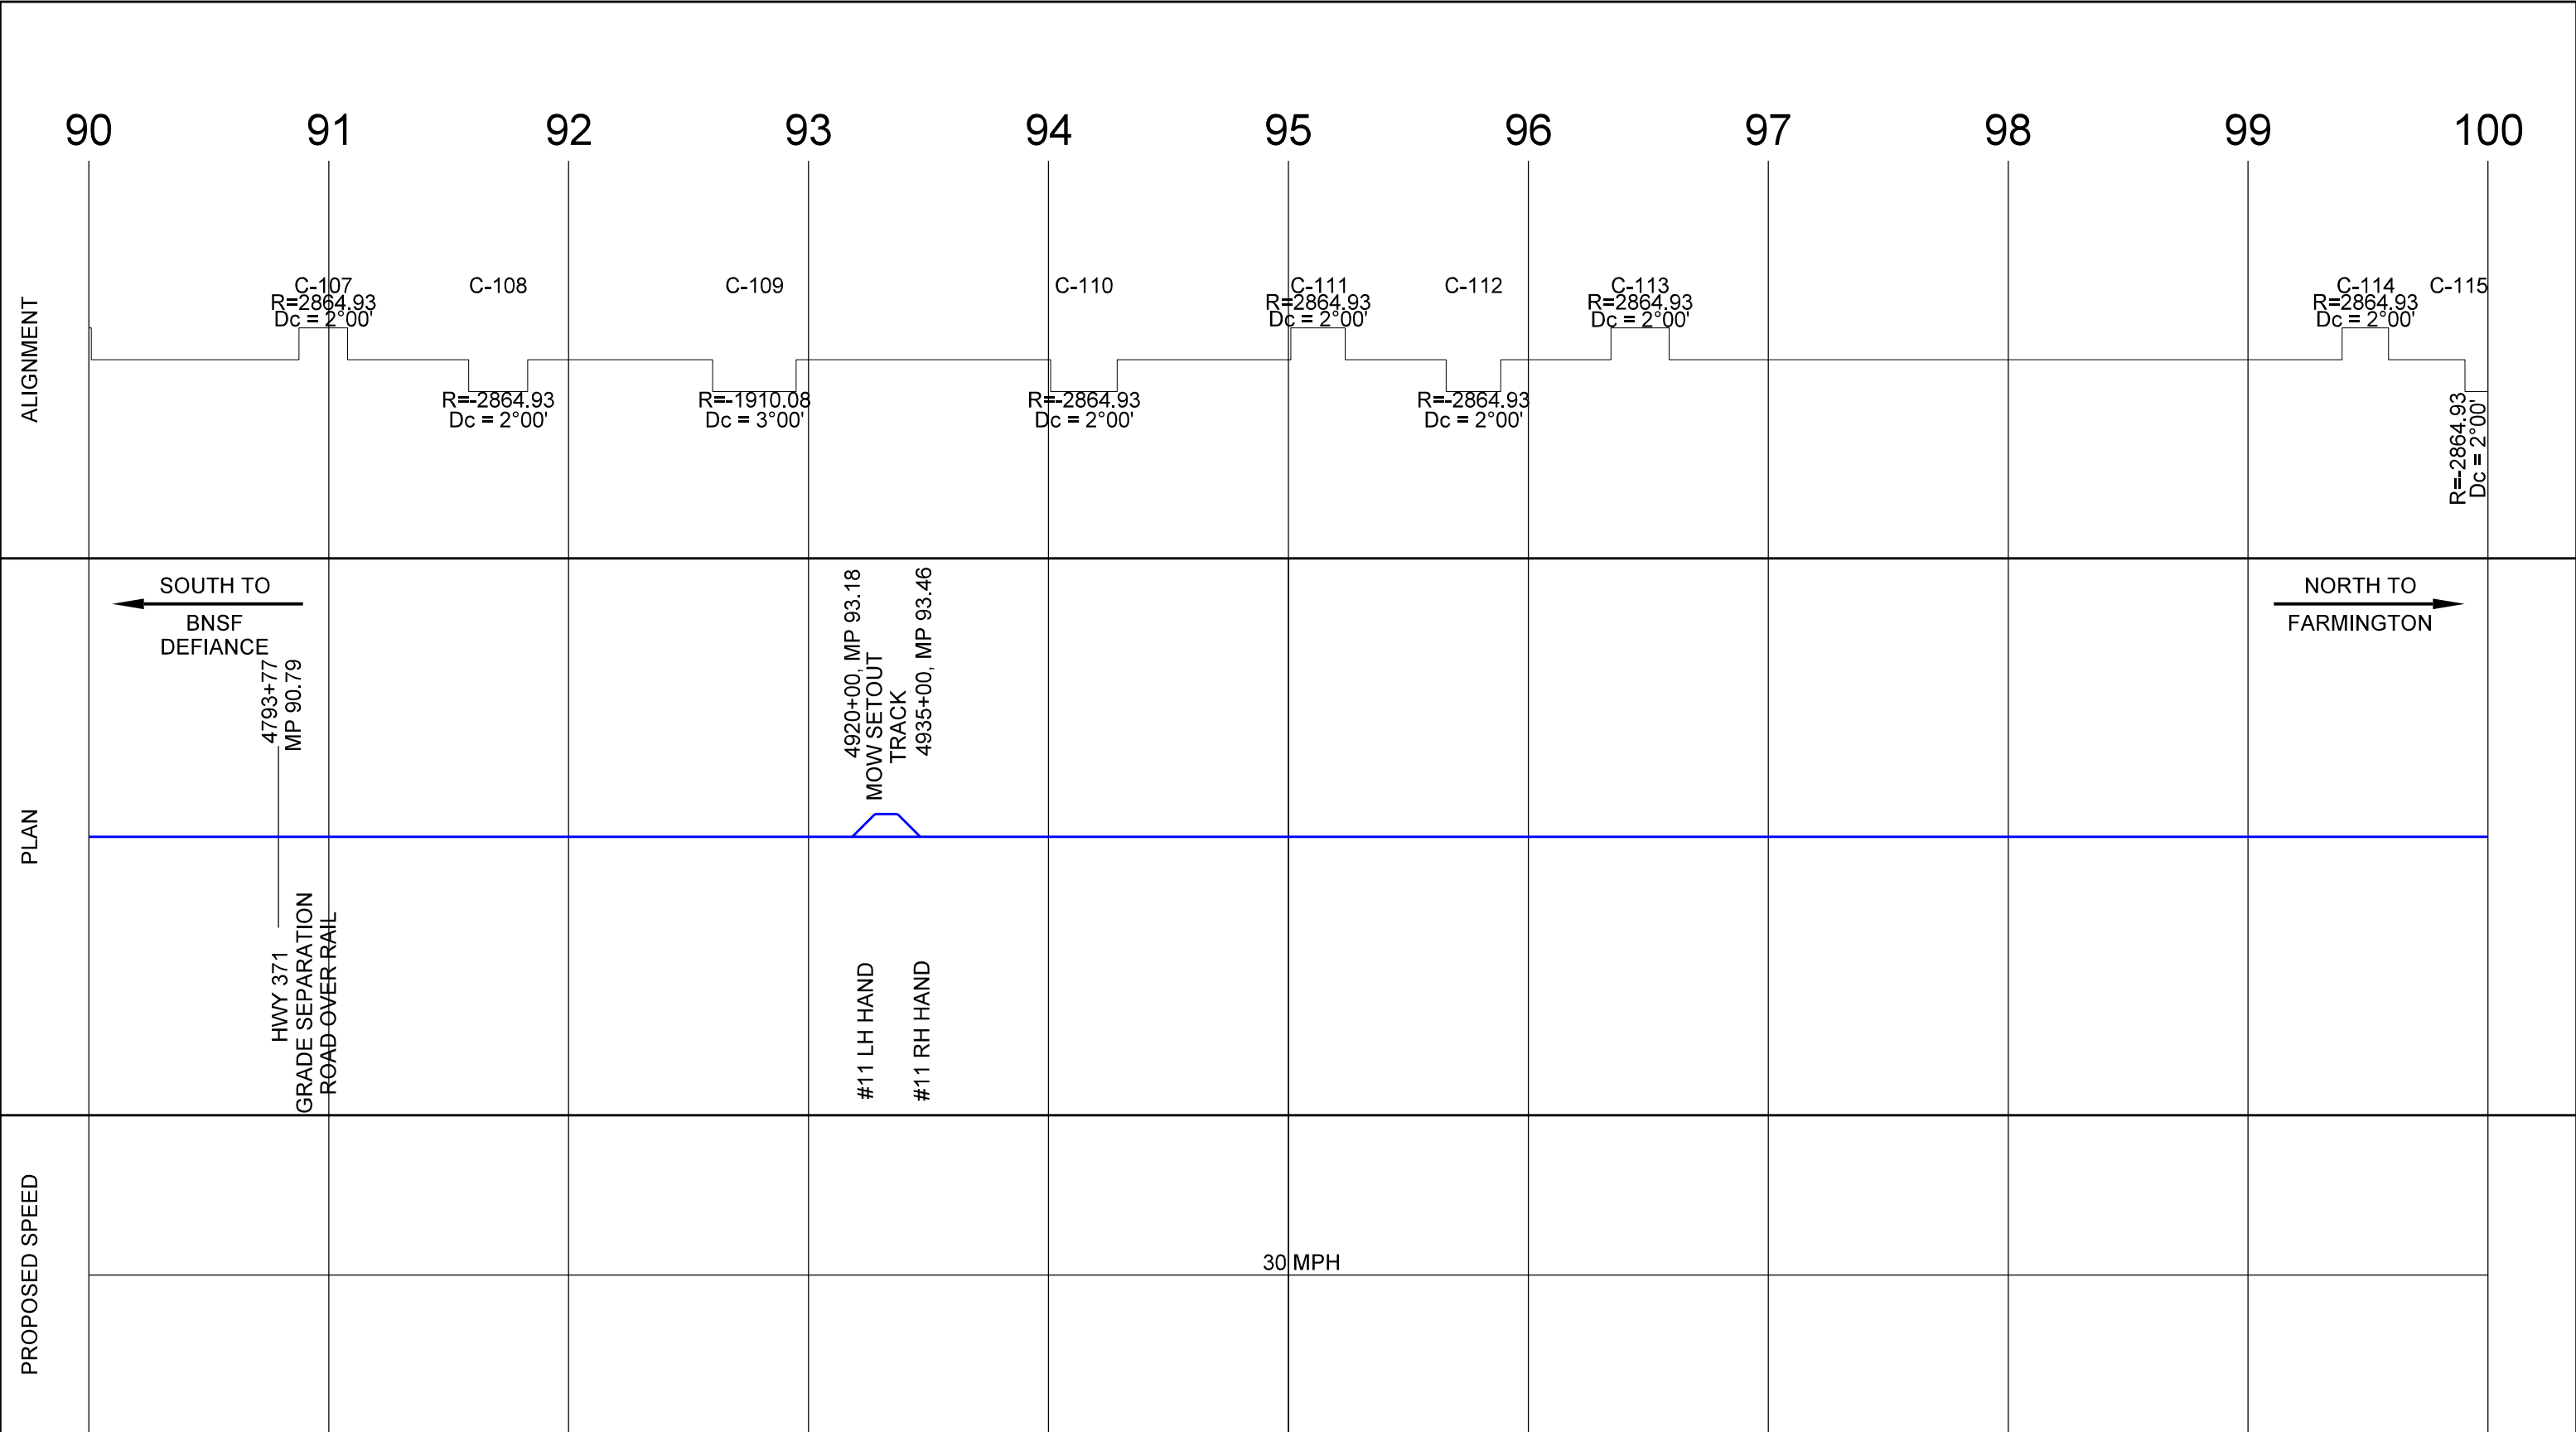

- PRELIMINARY - - CONCEPTUAL -
NOT FOR CONSTRUCTION FOR REVIEW/DISCUSSION

- LEGEND
- EXISTING TRACK
 - PROPOSED TRACK
 - NAPI TRACK
 - MAJOR ROAD
 - MAJOR DRAINAGE

