



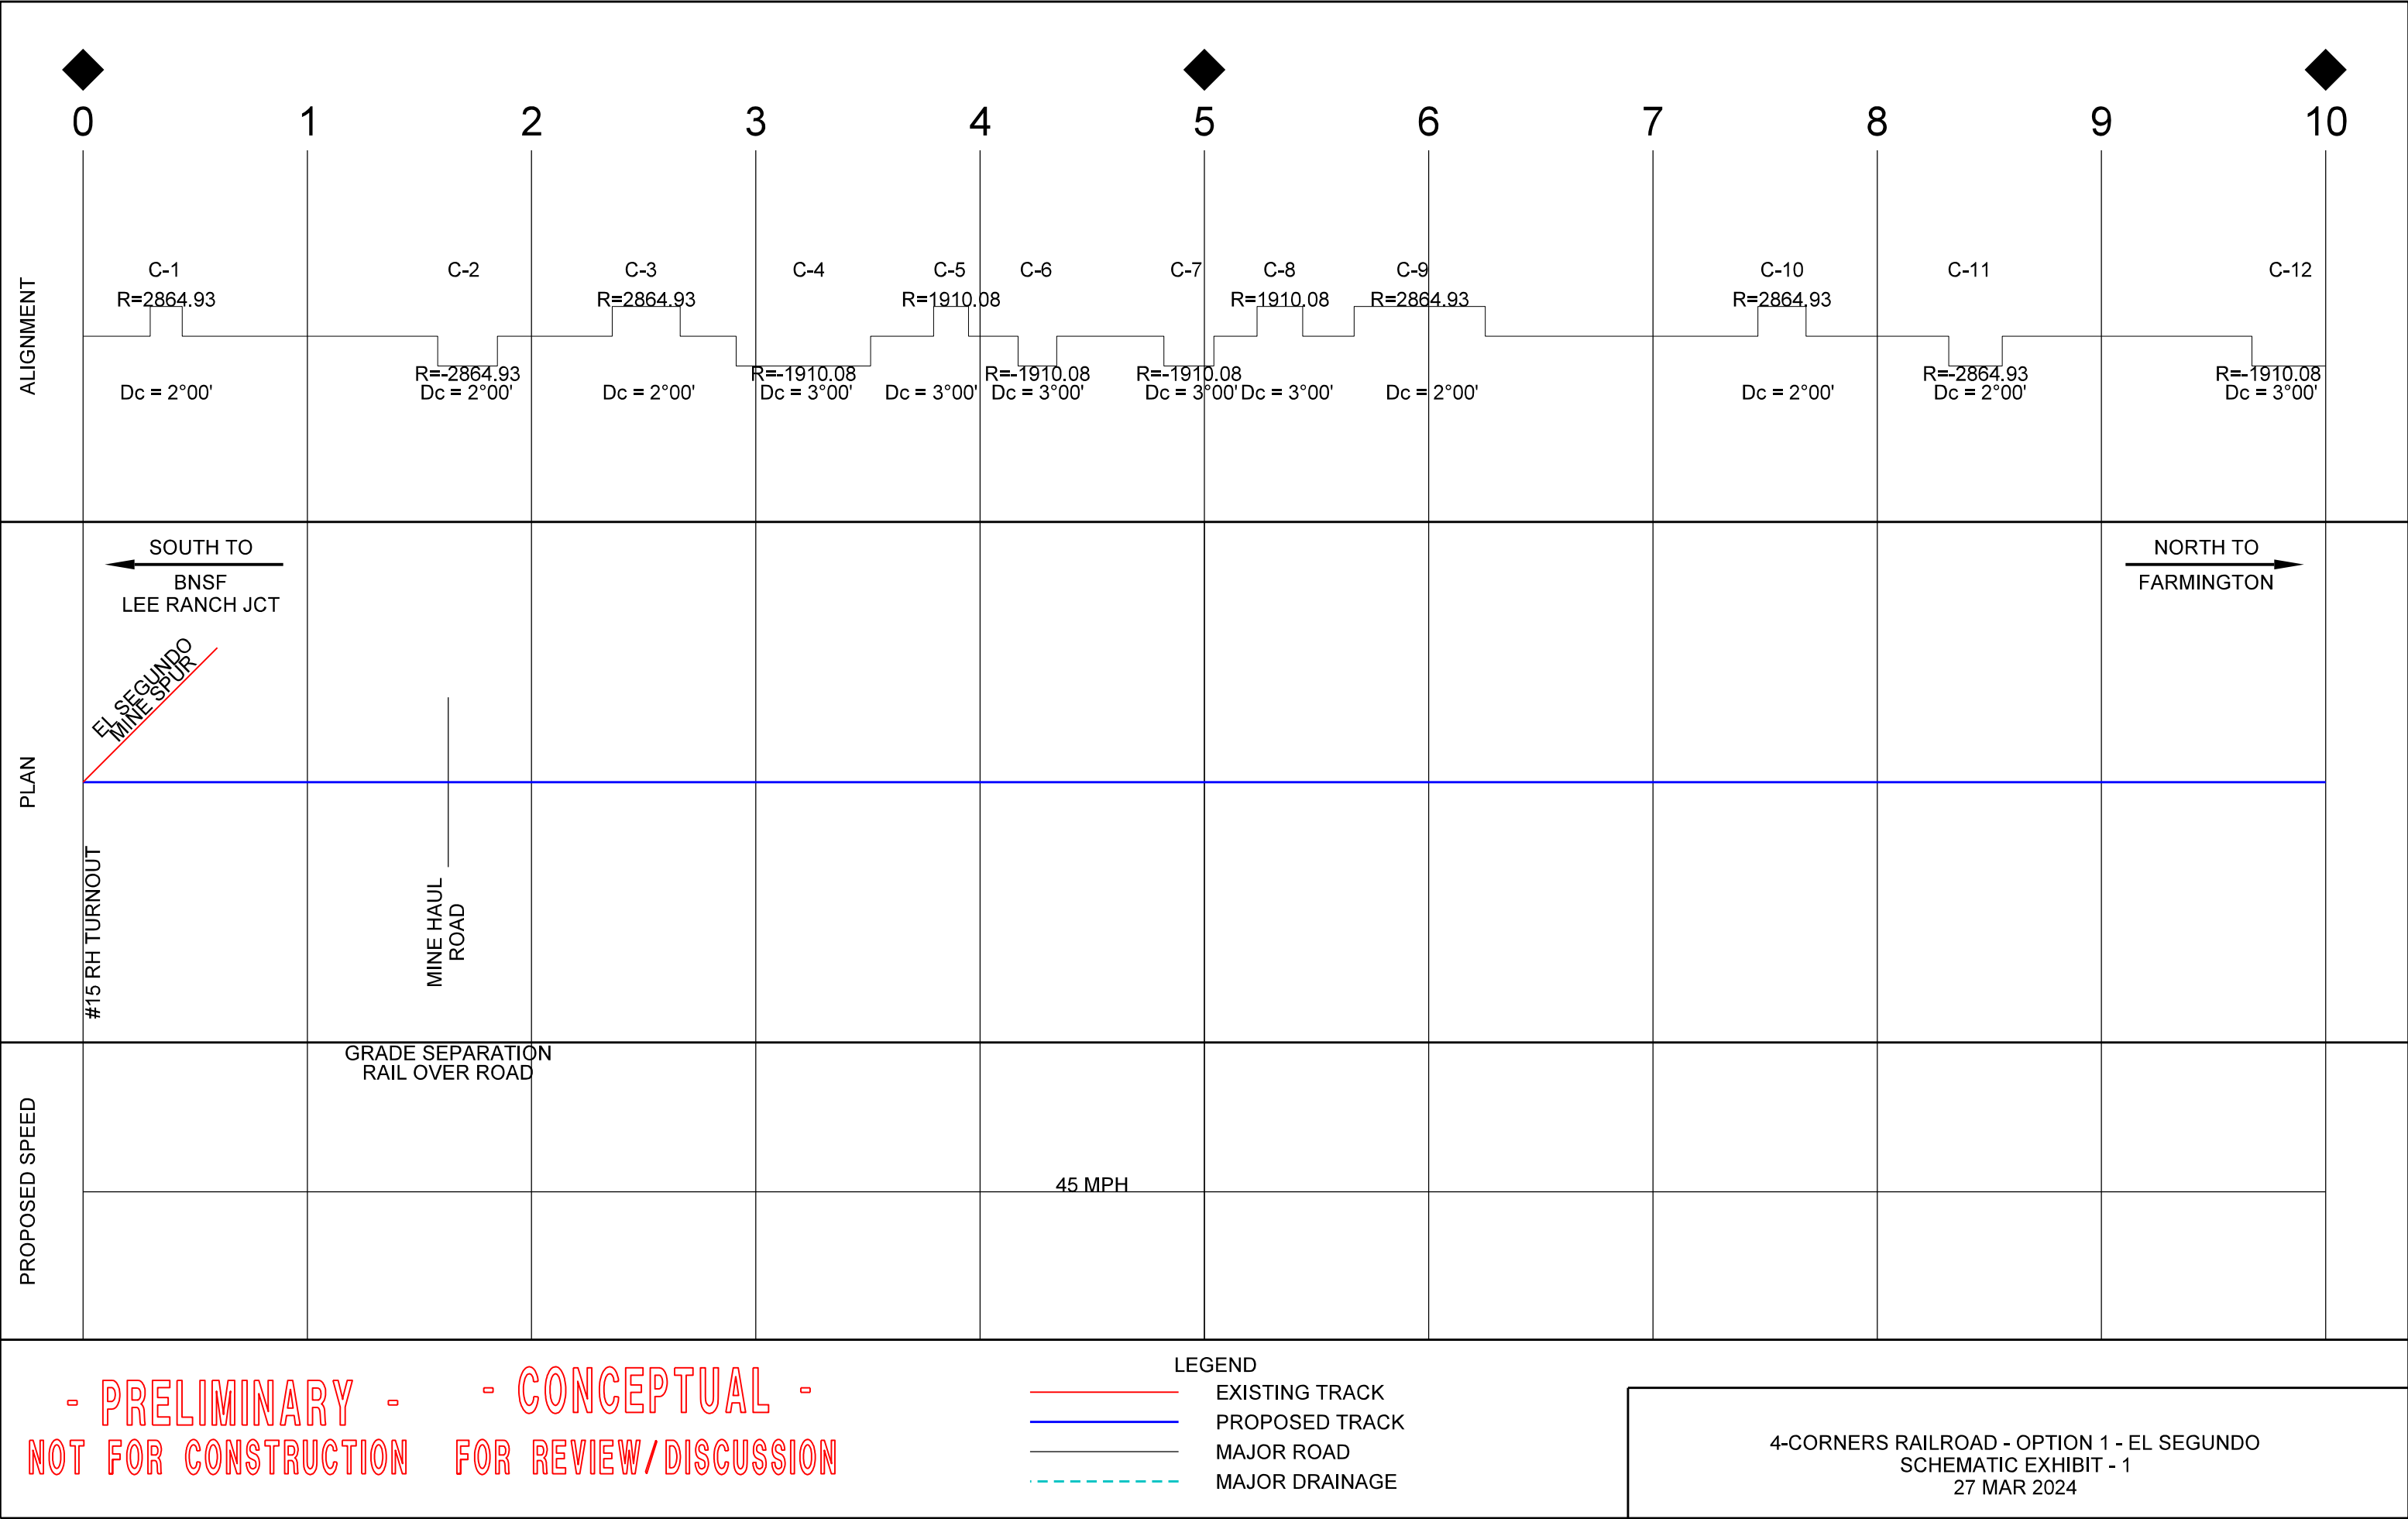

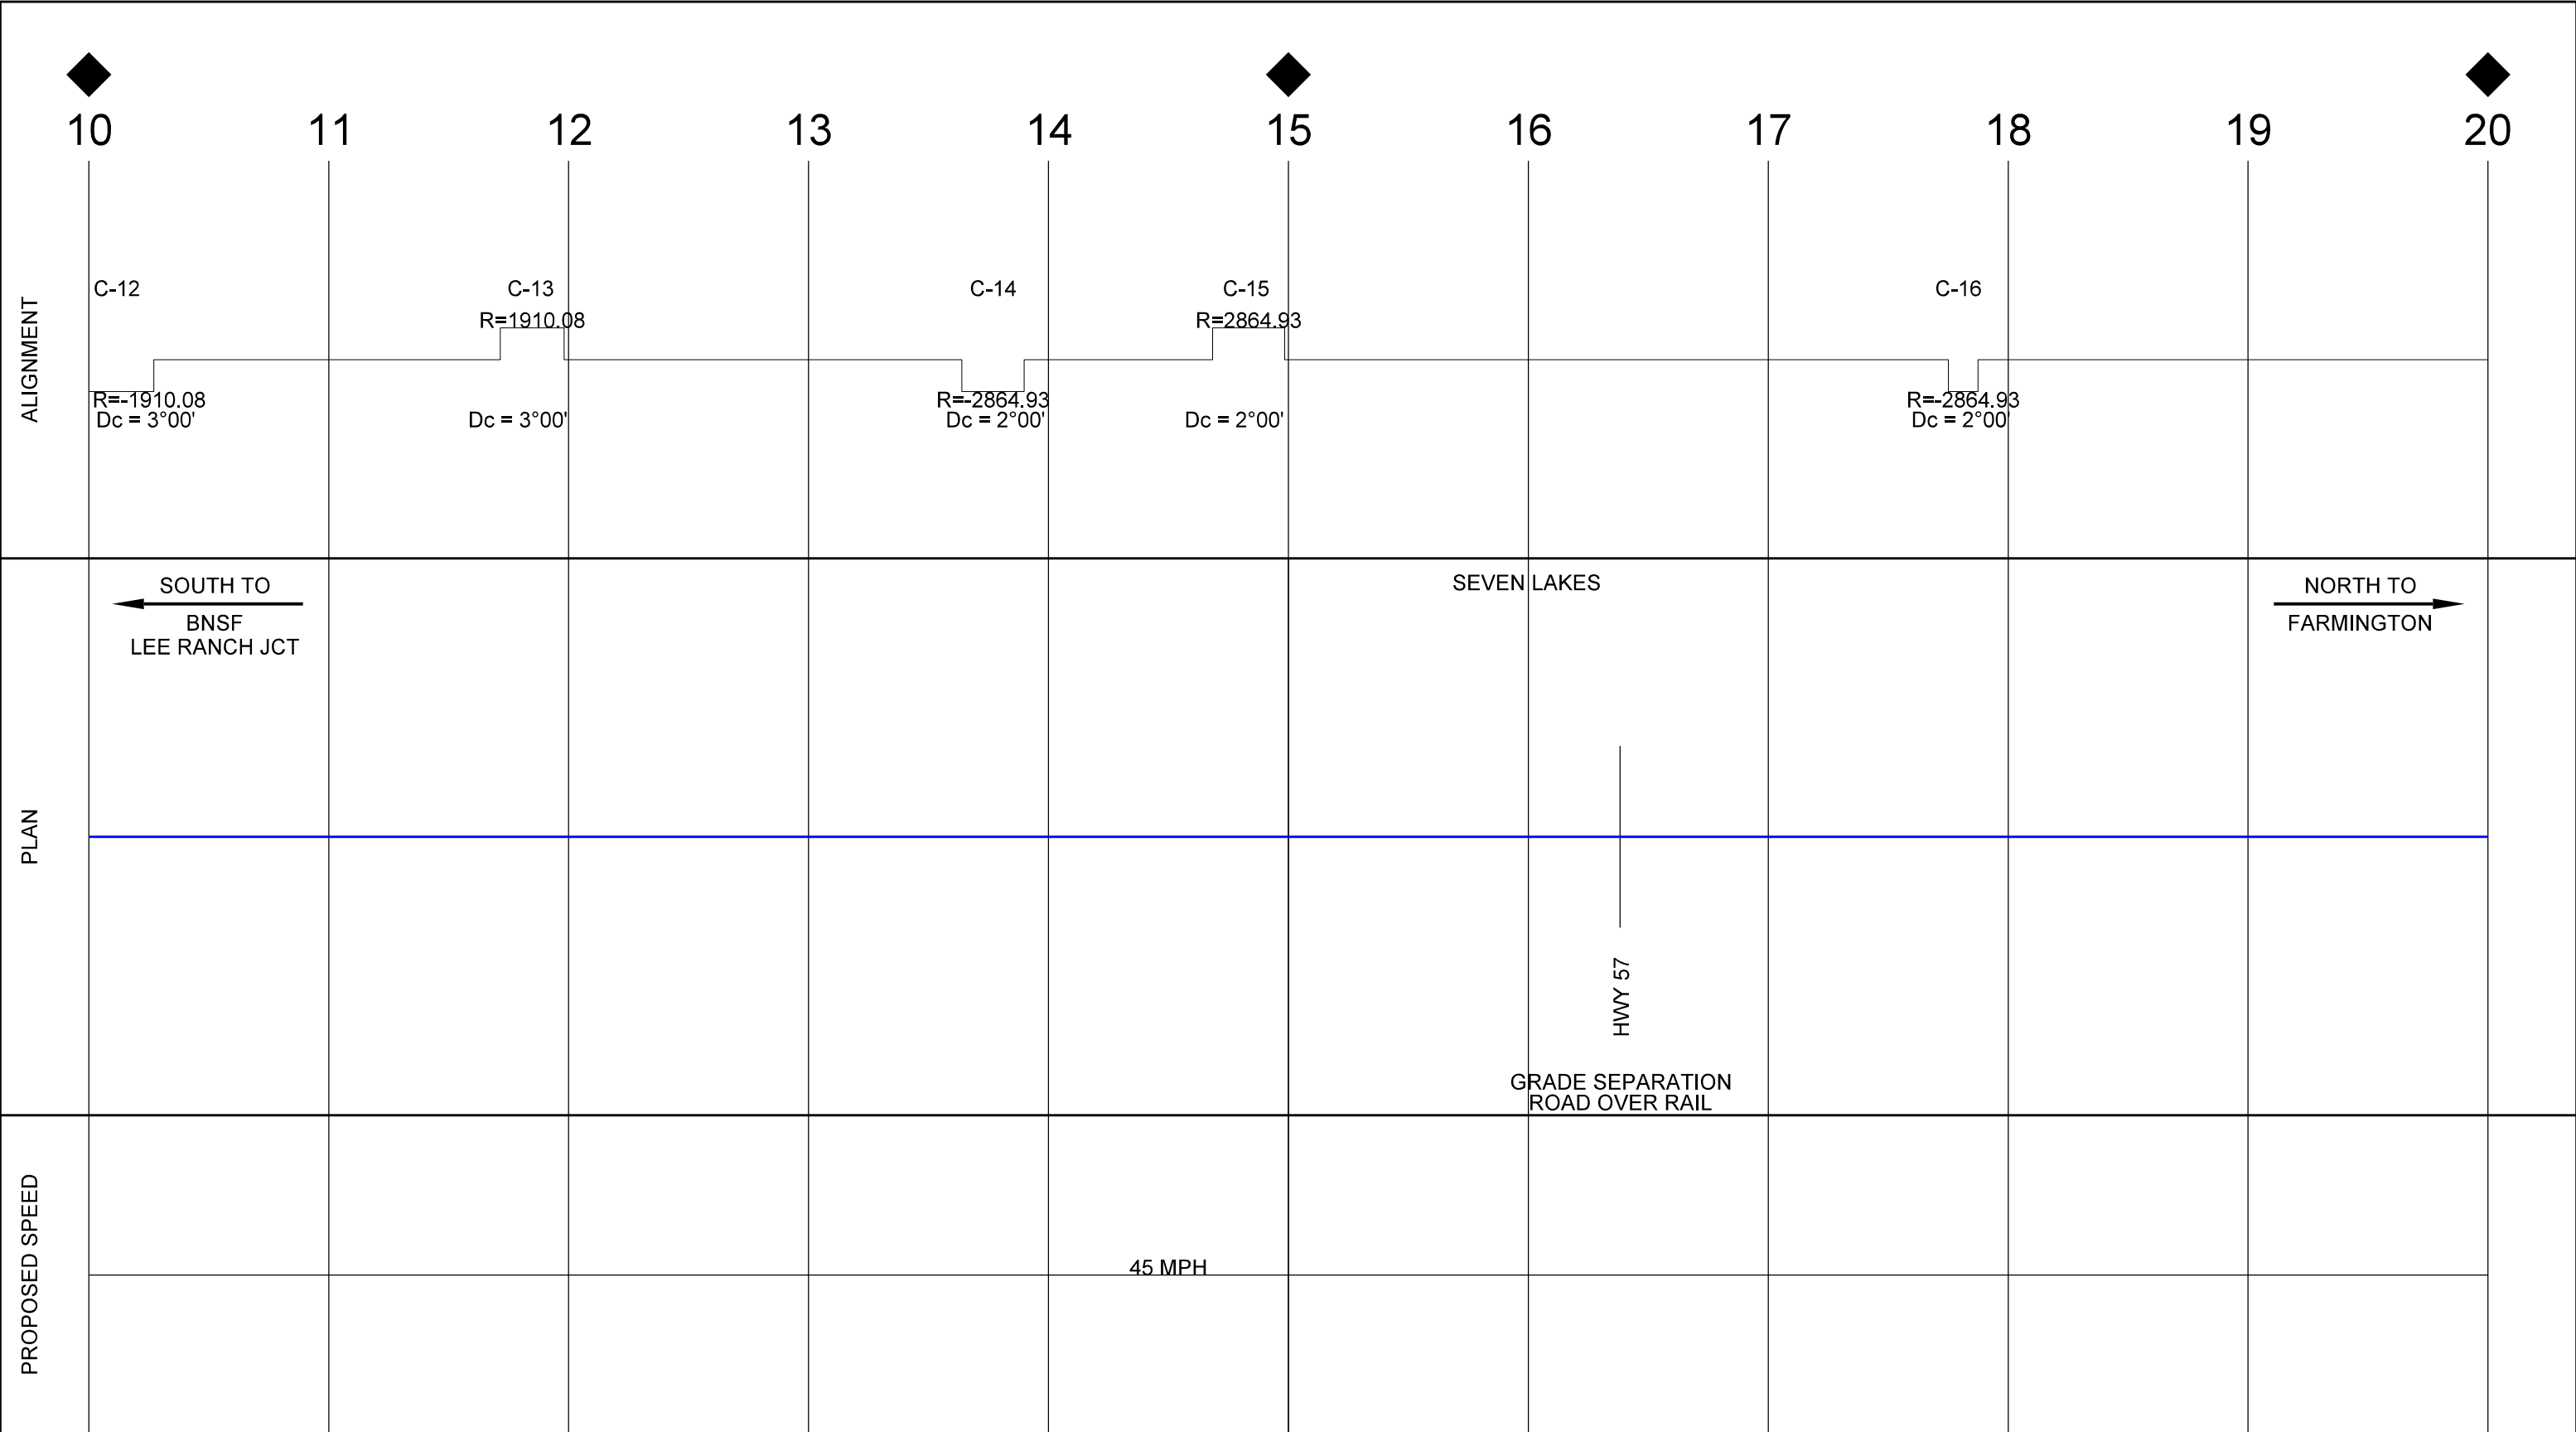



- PRELIMINARY -
NOT FOR CONSTRUCTION

- CONCEPTUAL -
FOR REVIEW/DISCUSSION

- LEGEND
- EXISTING TRACK
 - PROPOSED TRACK
 - MAJOR ROAD
 - MAJOR DRAINAGE


4-CORNERS RAILROAD - OPTION 1 - EL SEGUNDO
SCHEMATIC EXHIBIT - 2
27 MAR 2024

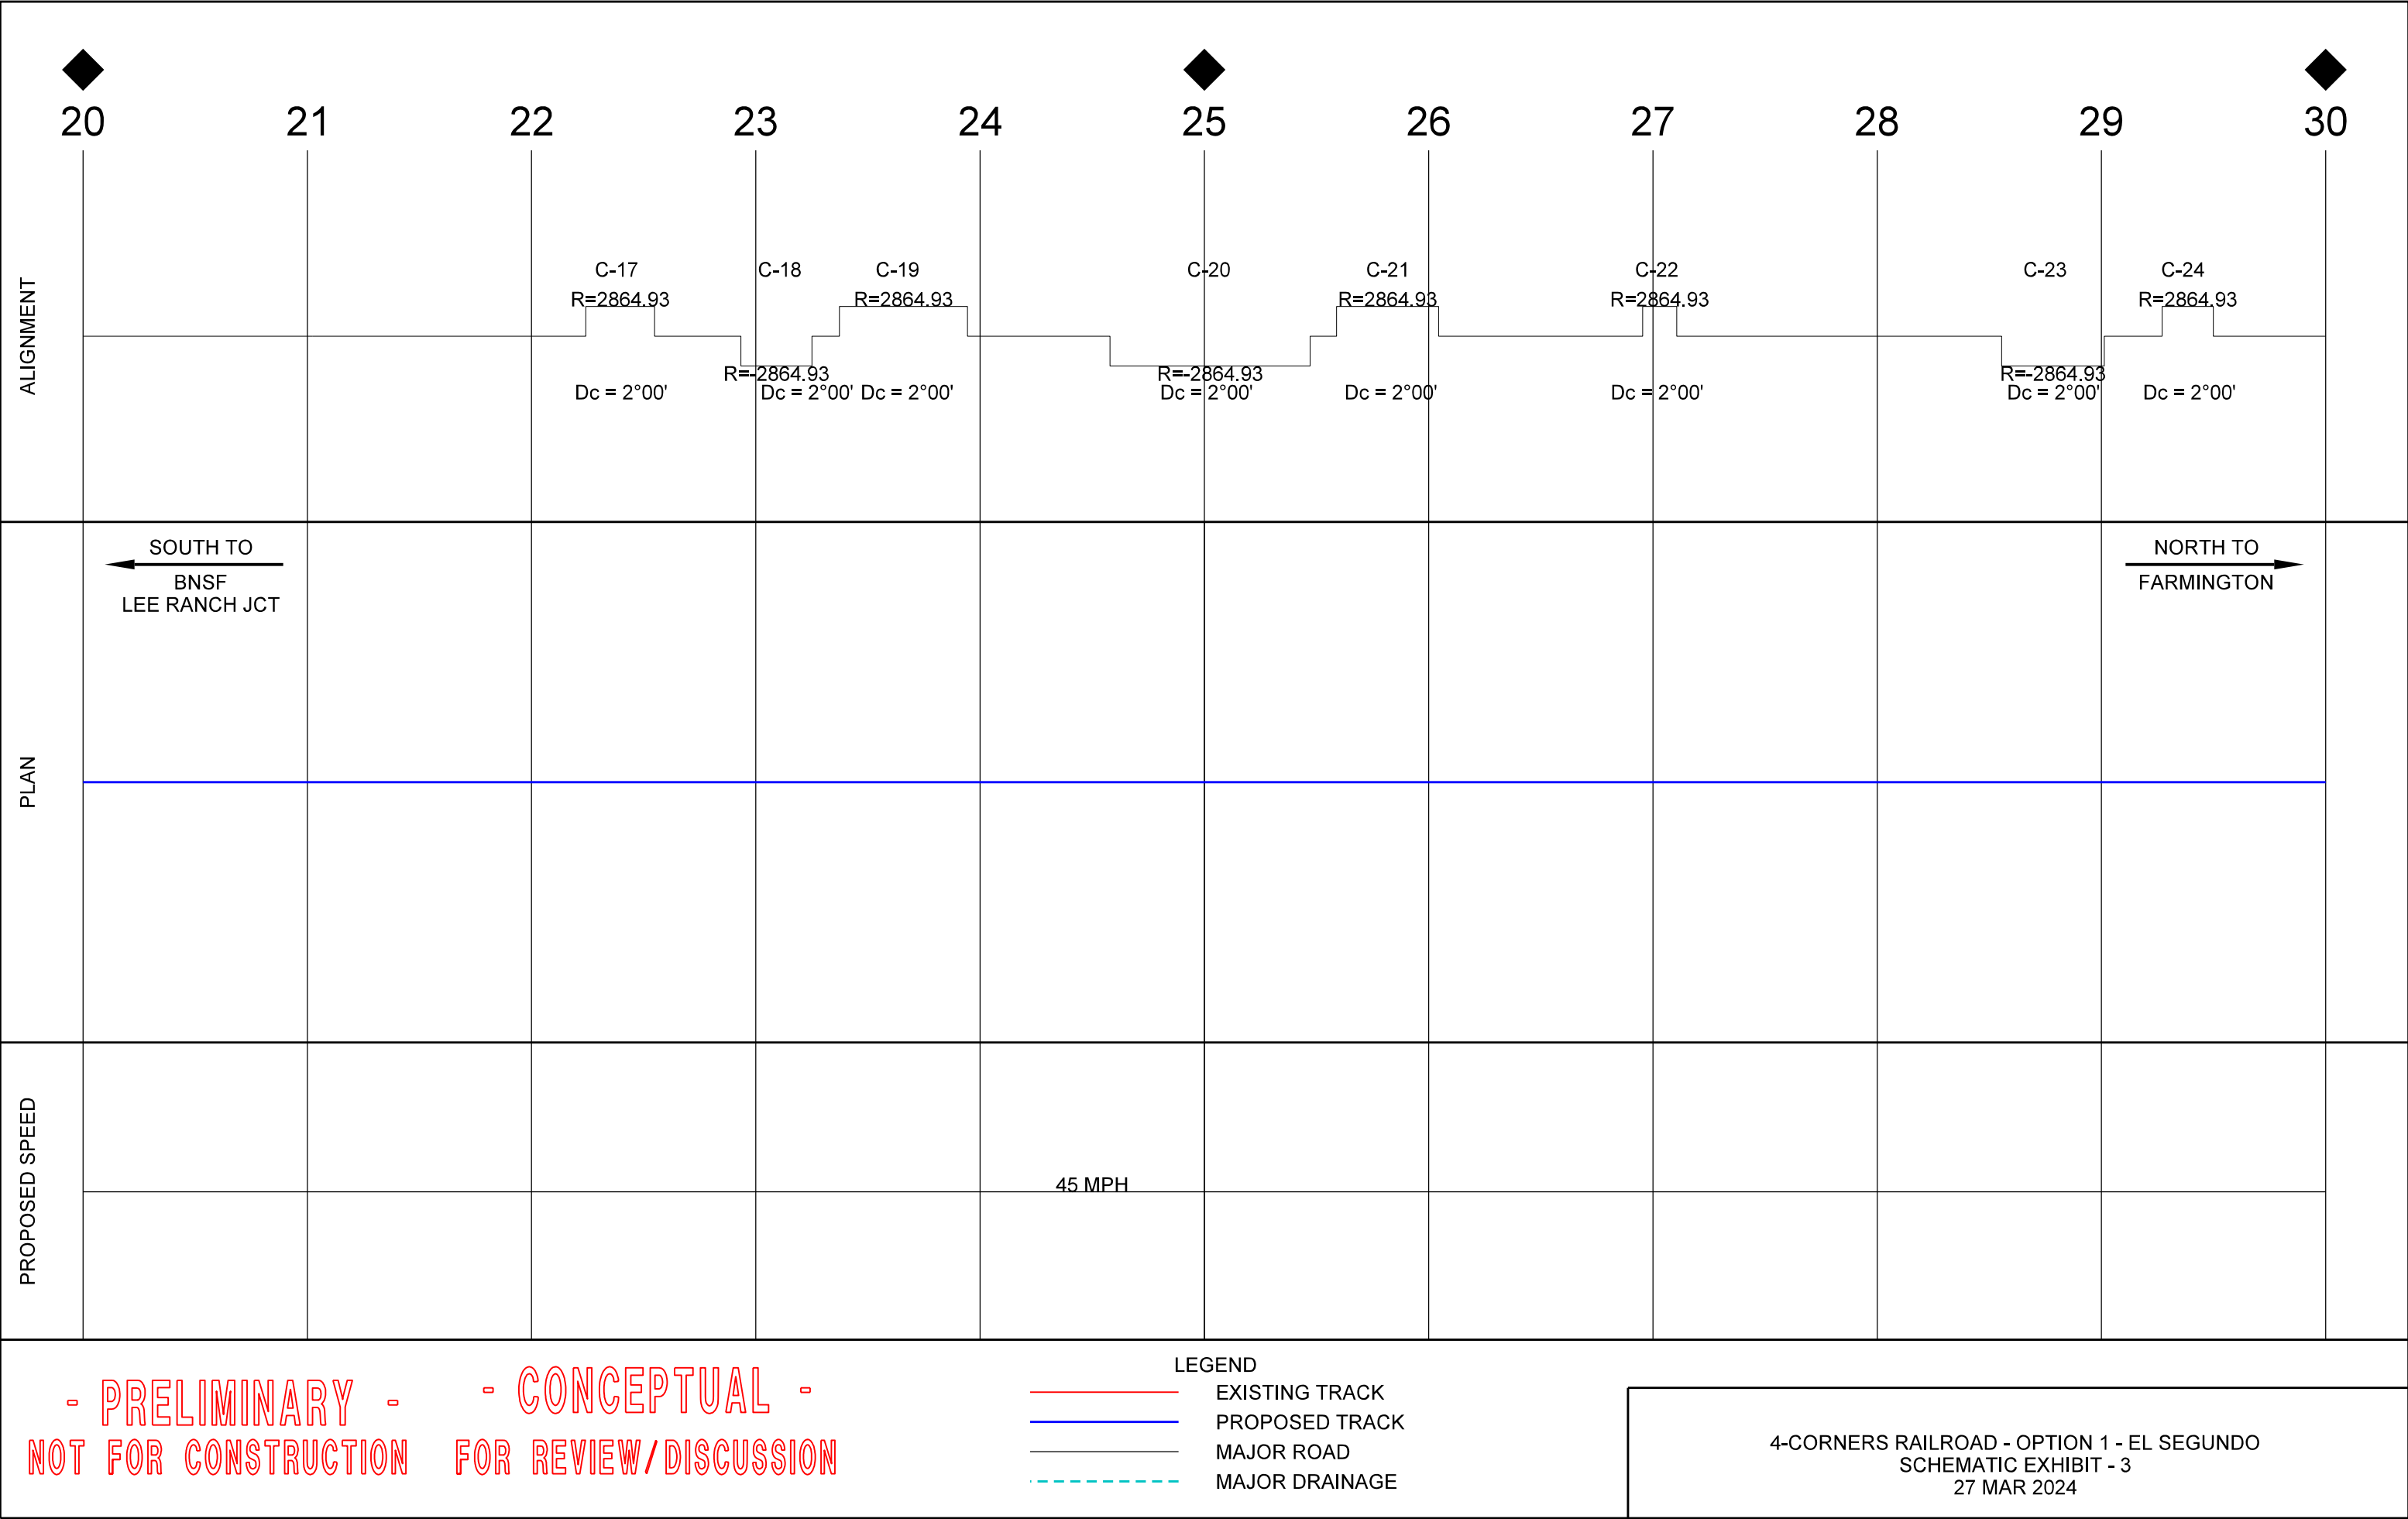

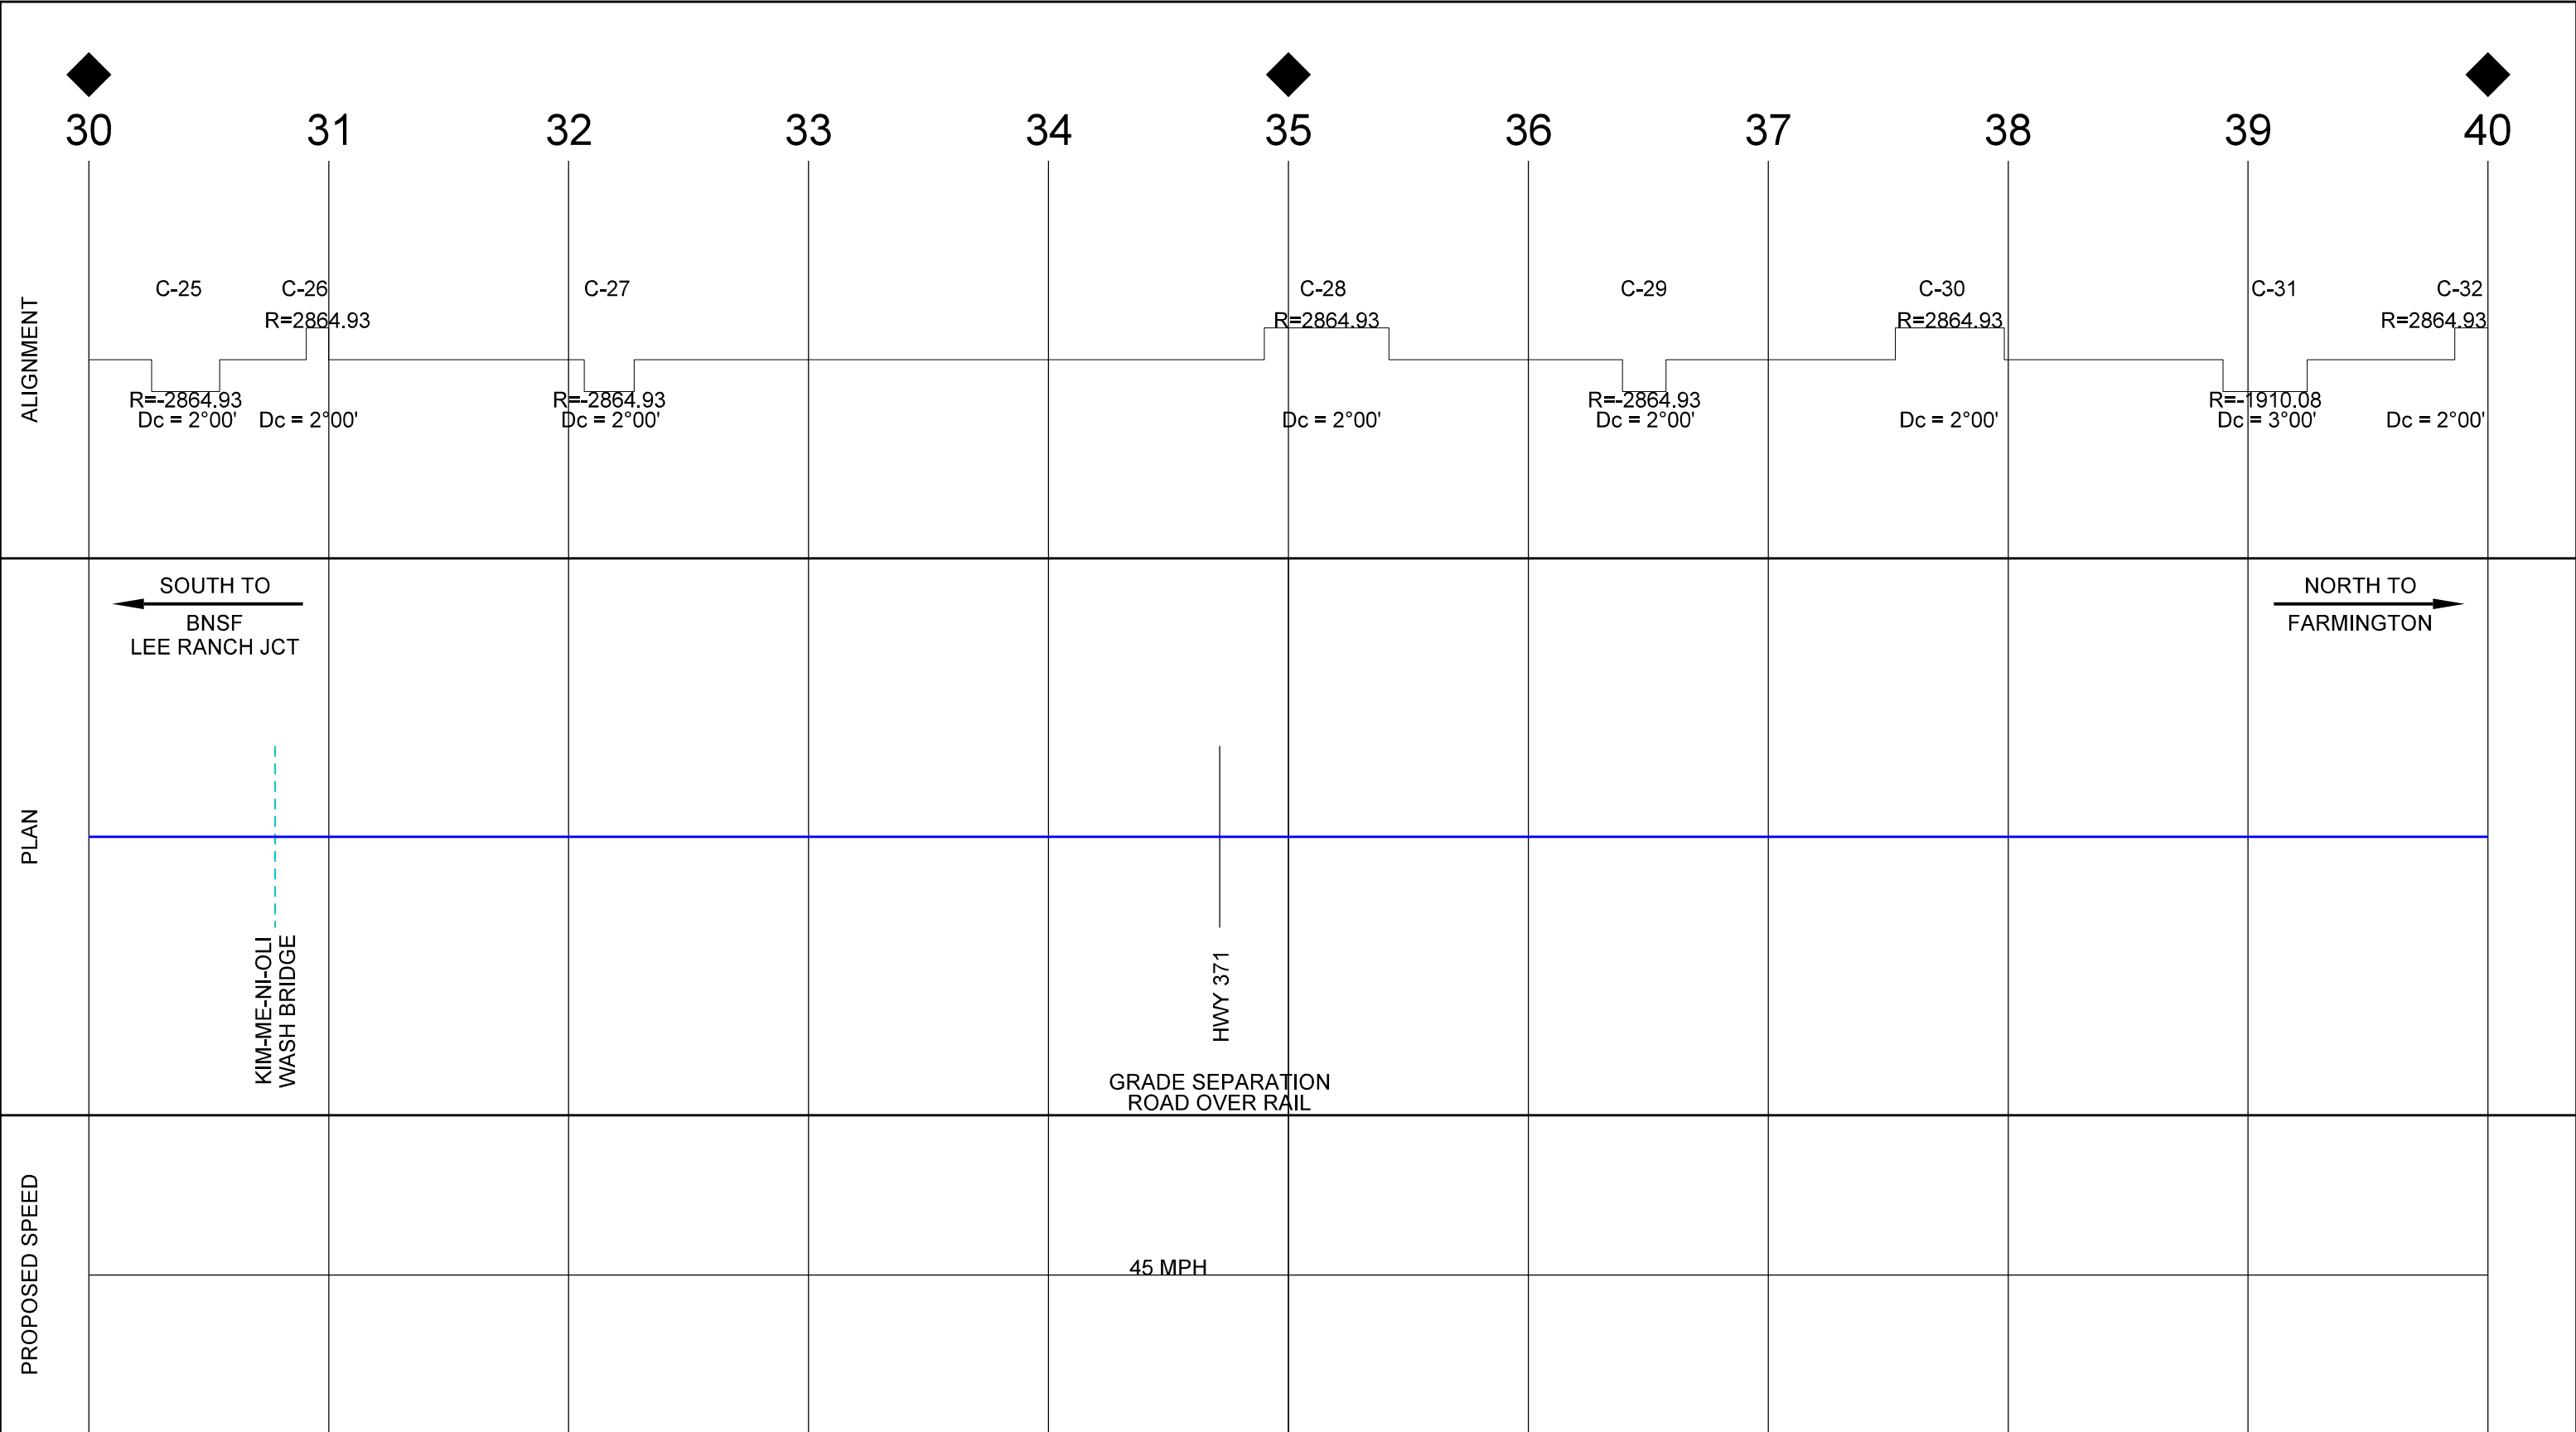

- PRELIMINARY - CONCEPTUAL -
NOT FOR CONSTRUCTION FOR REVIEW/DISCUSSION


- LEGEND
- EXISTING TRACK
 - PROPOSED TRACK
 - MAJOR ROAD
 - MAJOR DRAINAGE

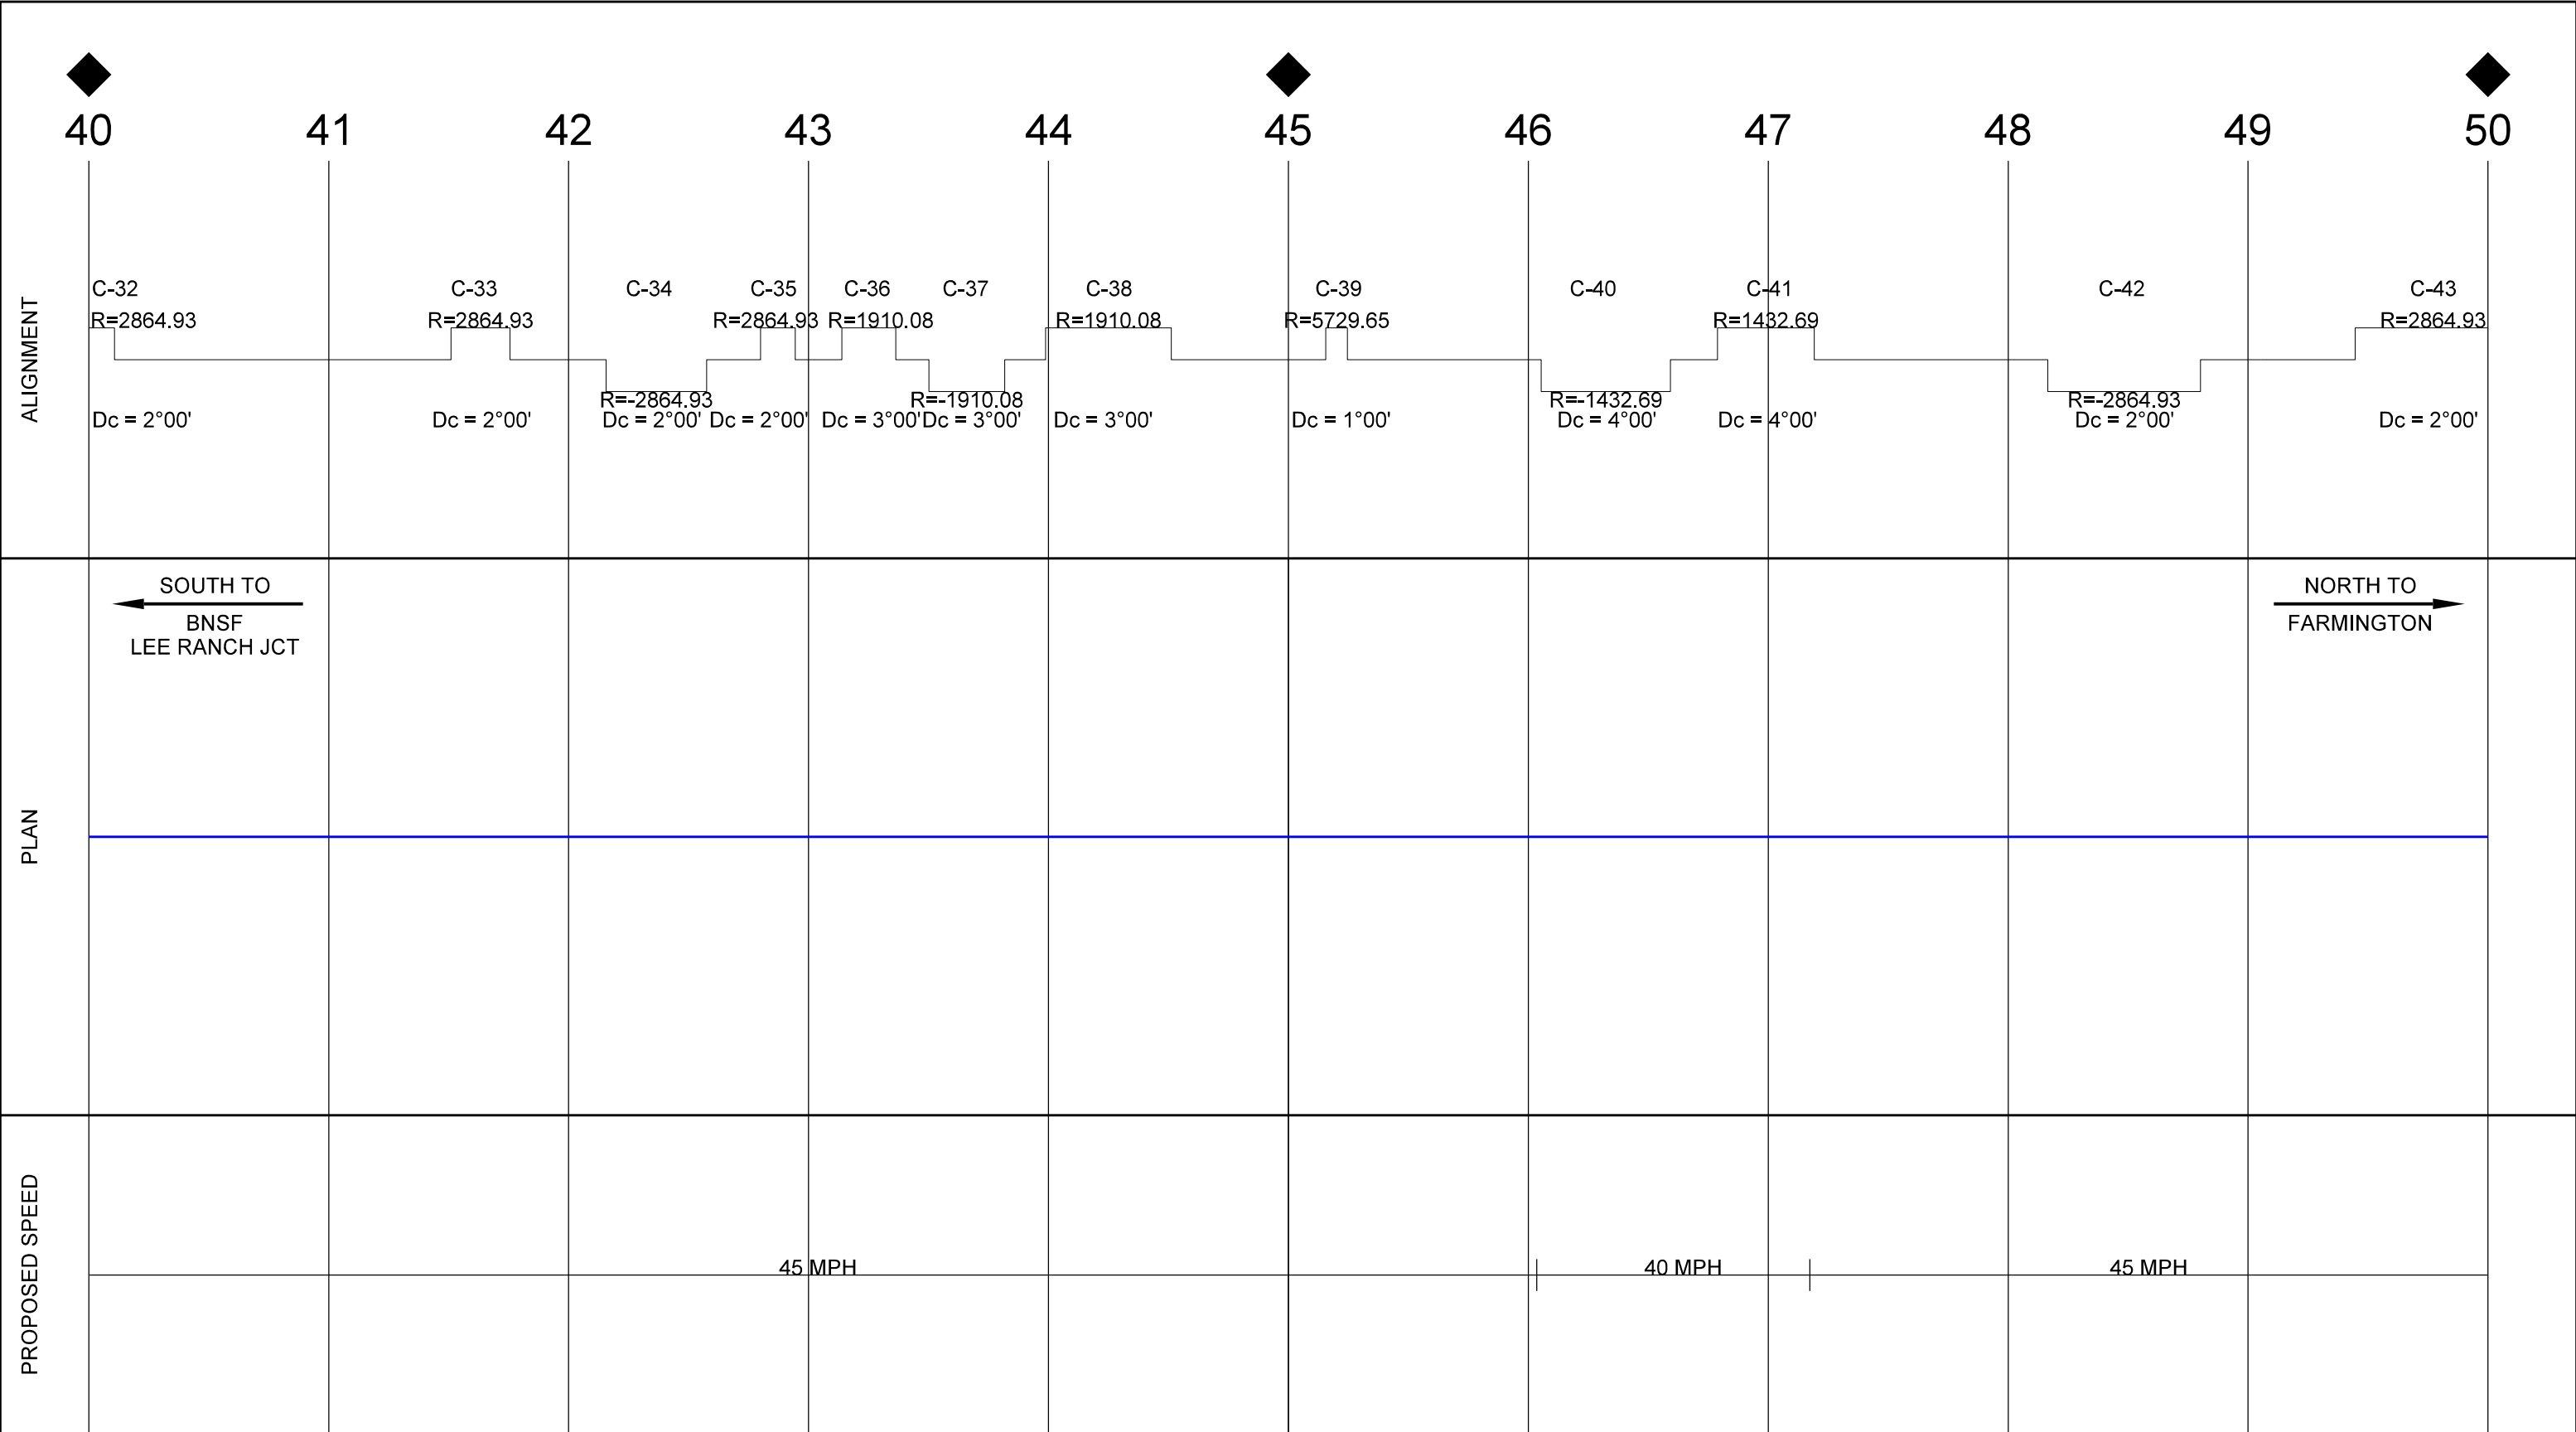


- PRELIMINARY -
NOT FOR CONSTRUCTION

- CONCEPTUAL -
FOR REVIEW/DISCUSSION

- LEGEND
- EXISTING TRACK
 - PROPOSED TRACK
 - MAJOR ROAD
 - MAJOR DRAINAGE

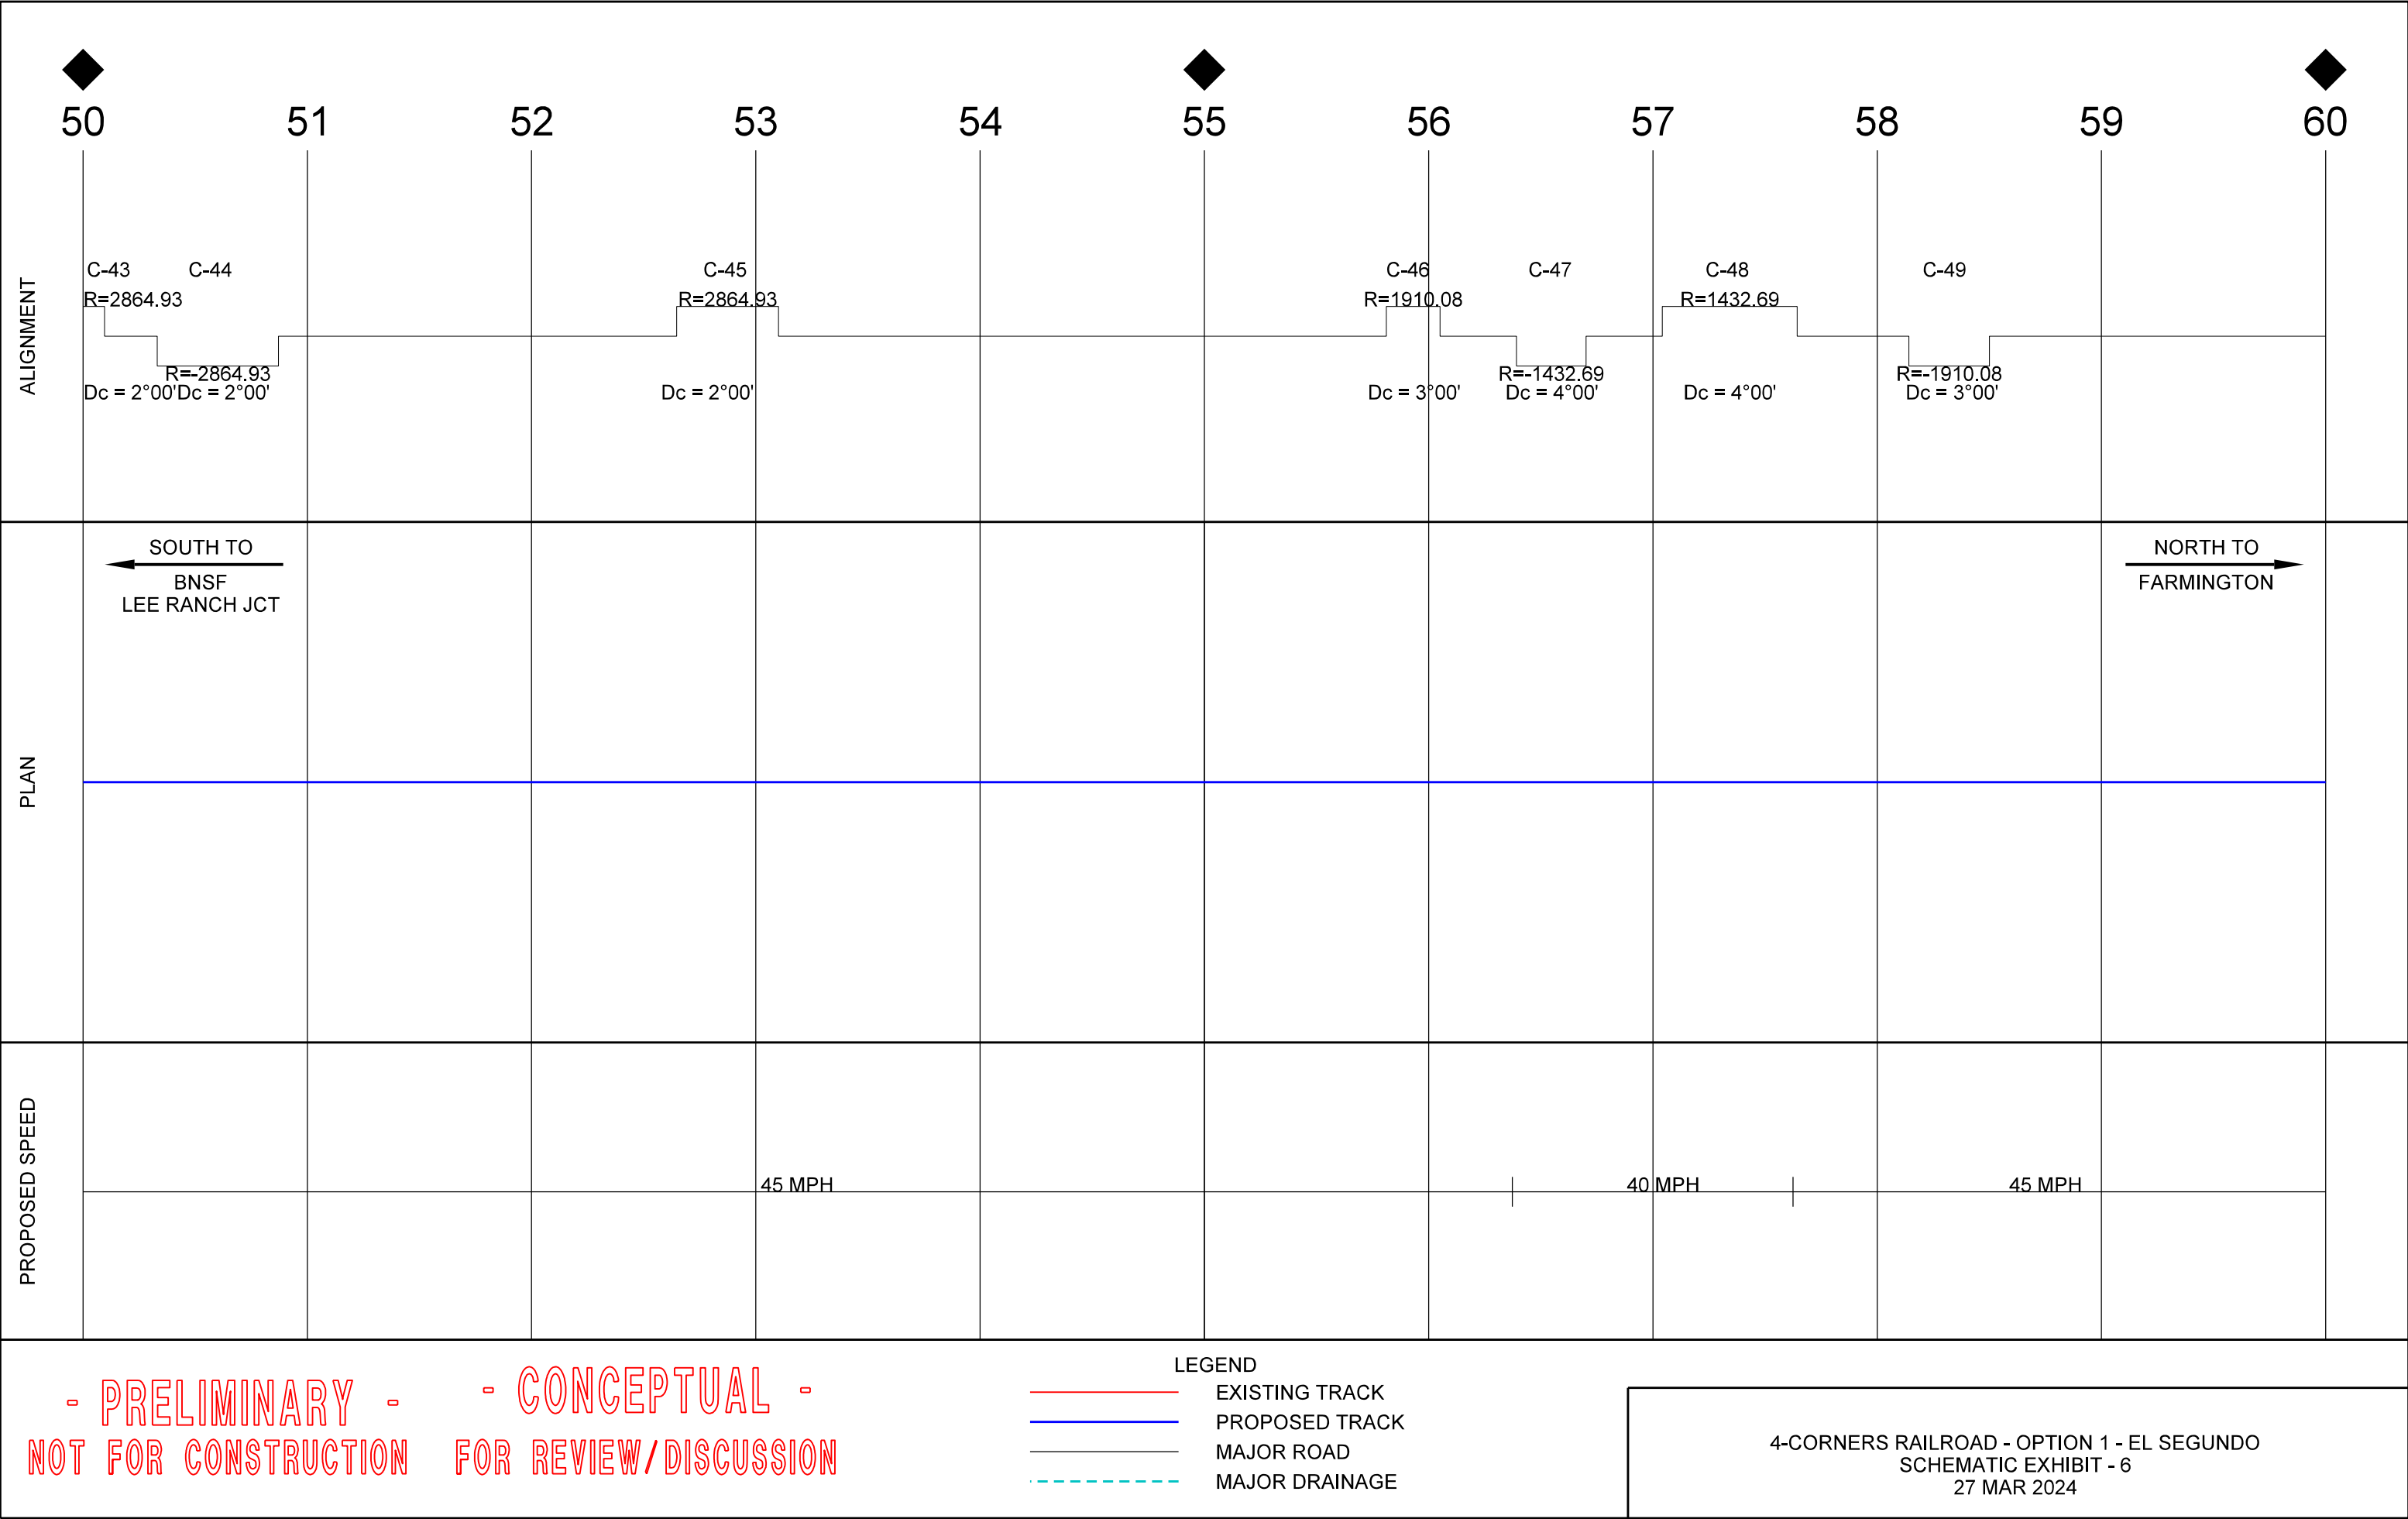


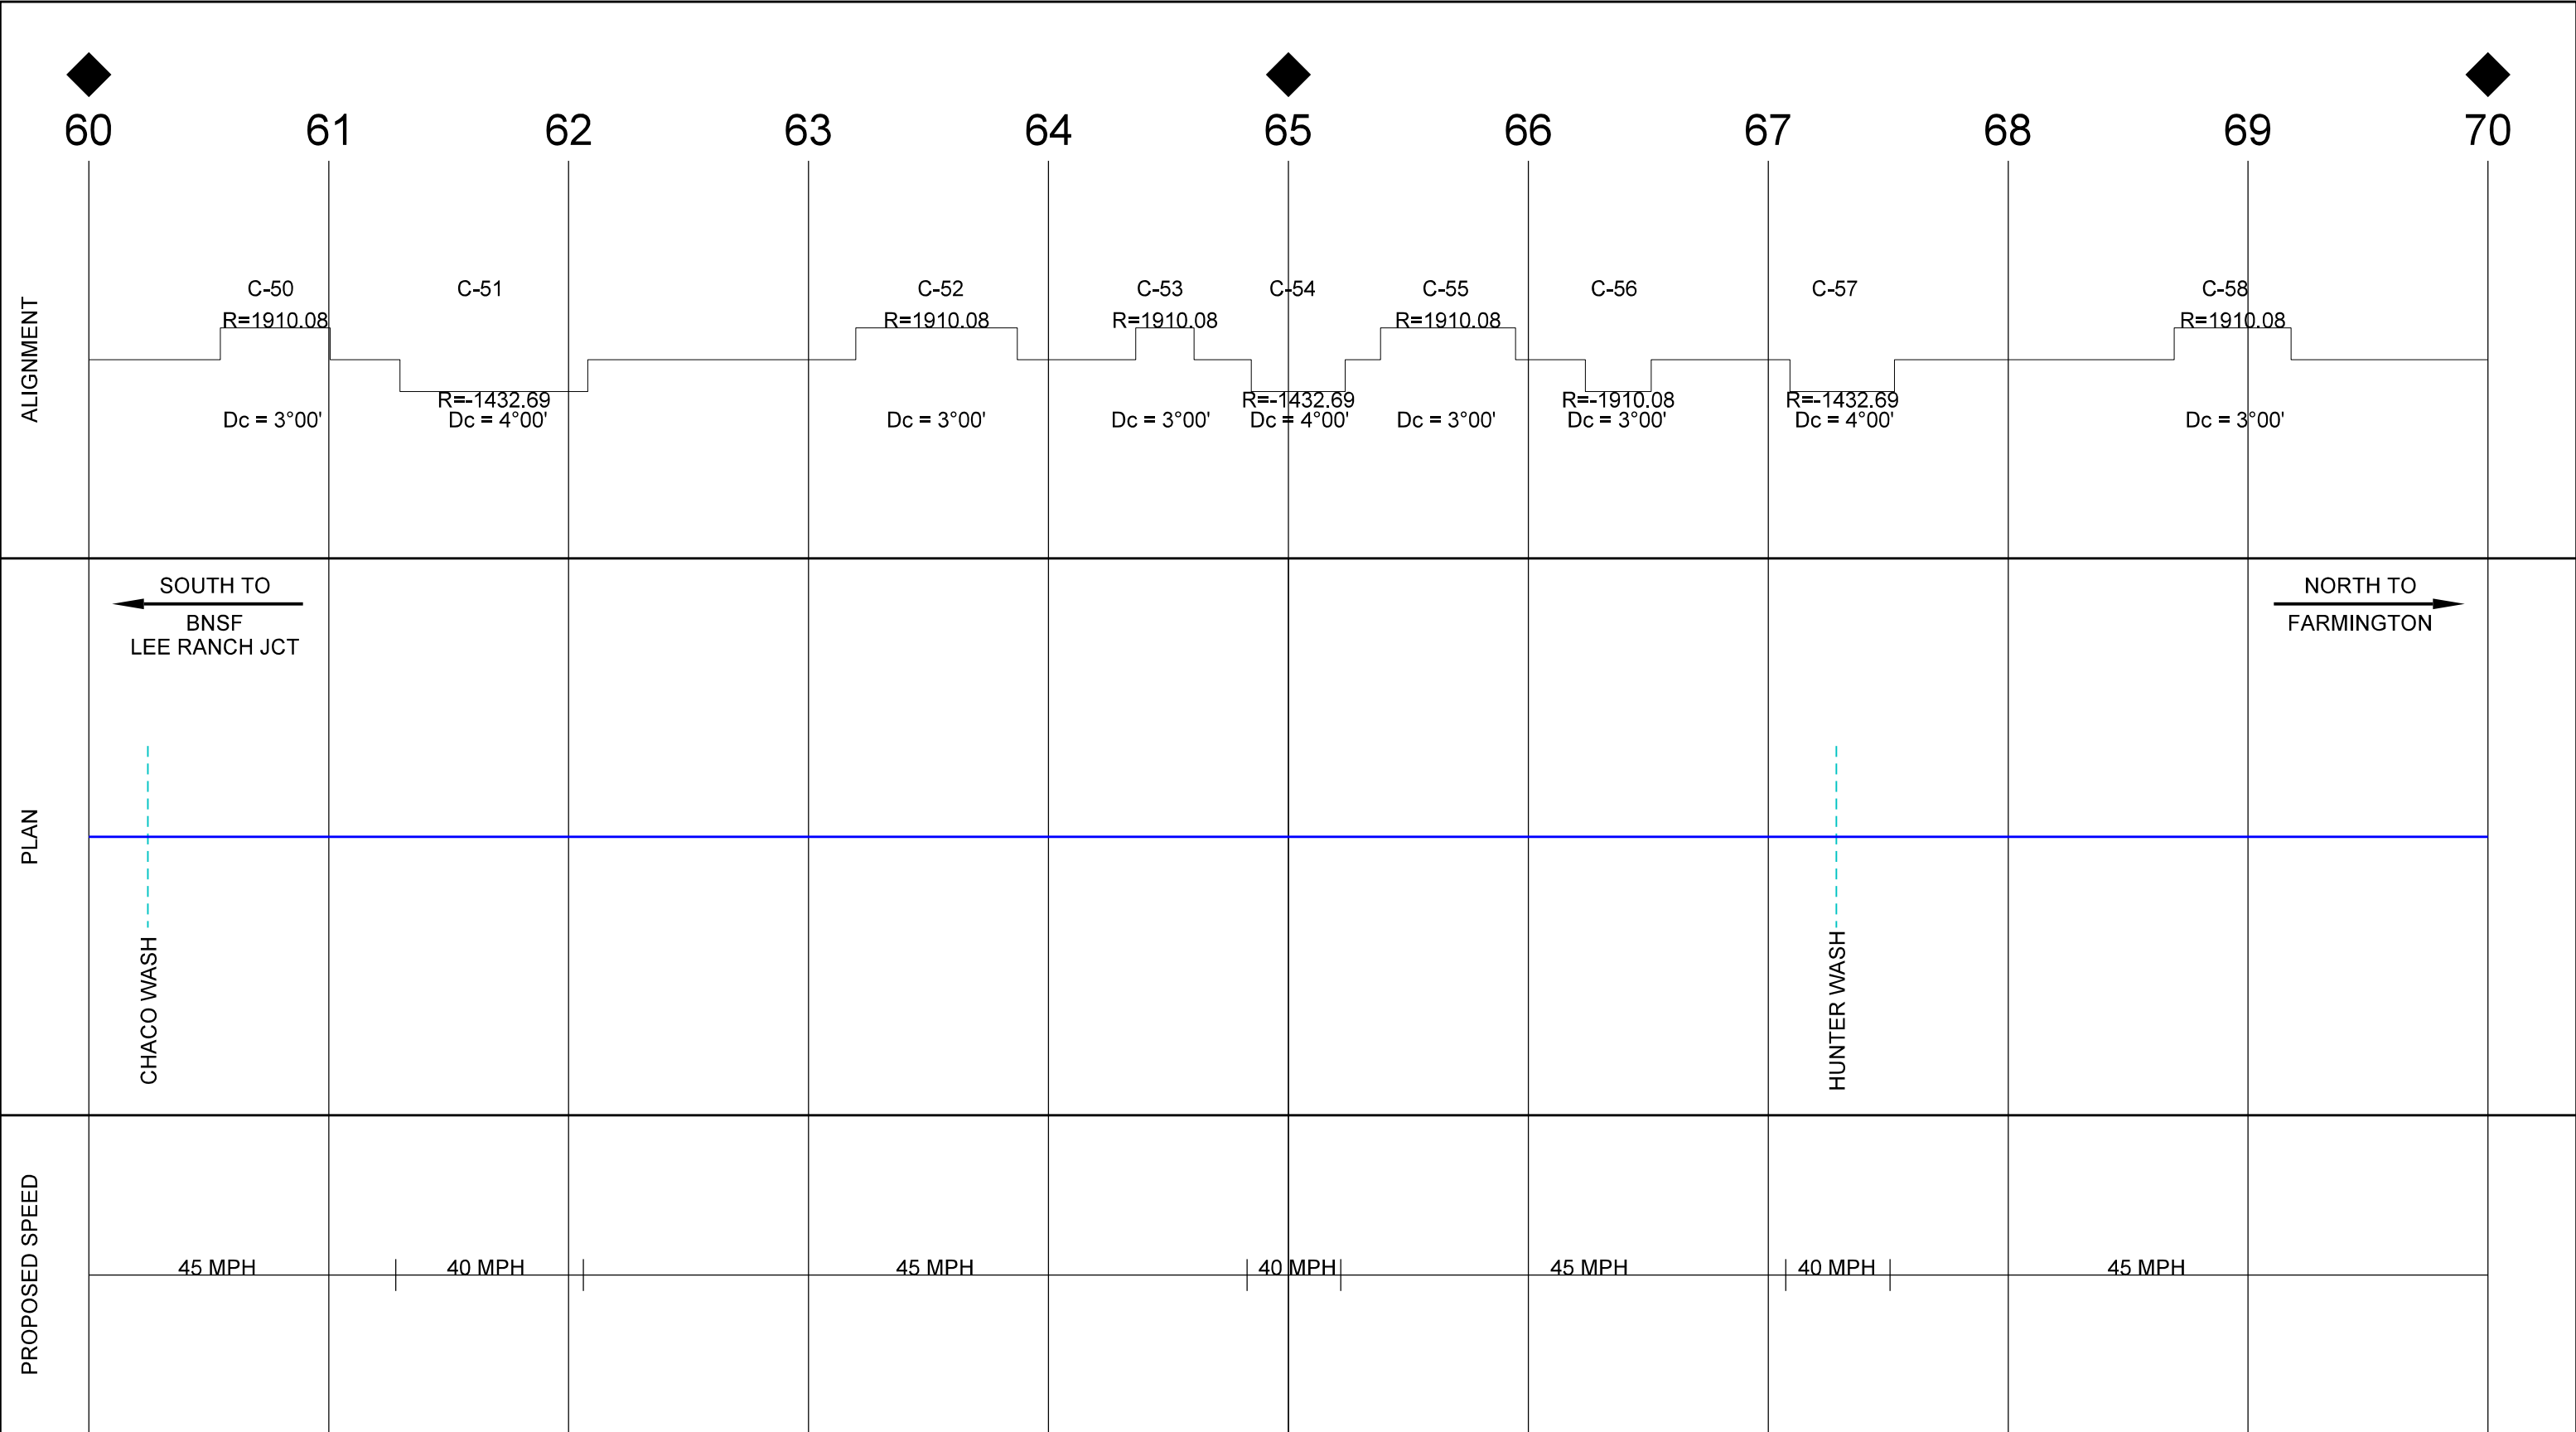


- PRELIMINARY -
NOT FOR CONSTRUCTION

- CONCEPTUAL -
FOR REVIEW/DISCUSSION

- LEGEND
- EXISTING TRACK
 - PROPOSED TRACK
 - MAJOR ROAD
 - MAJOR DRAINAGE

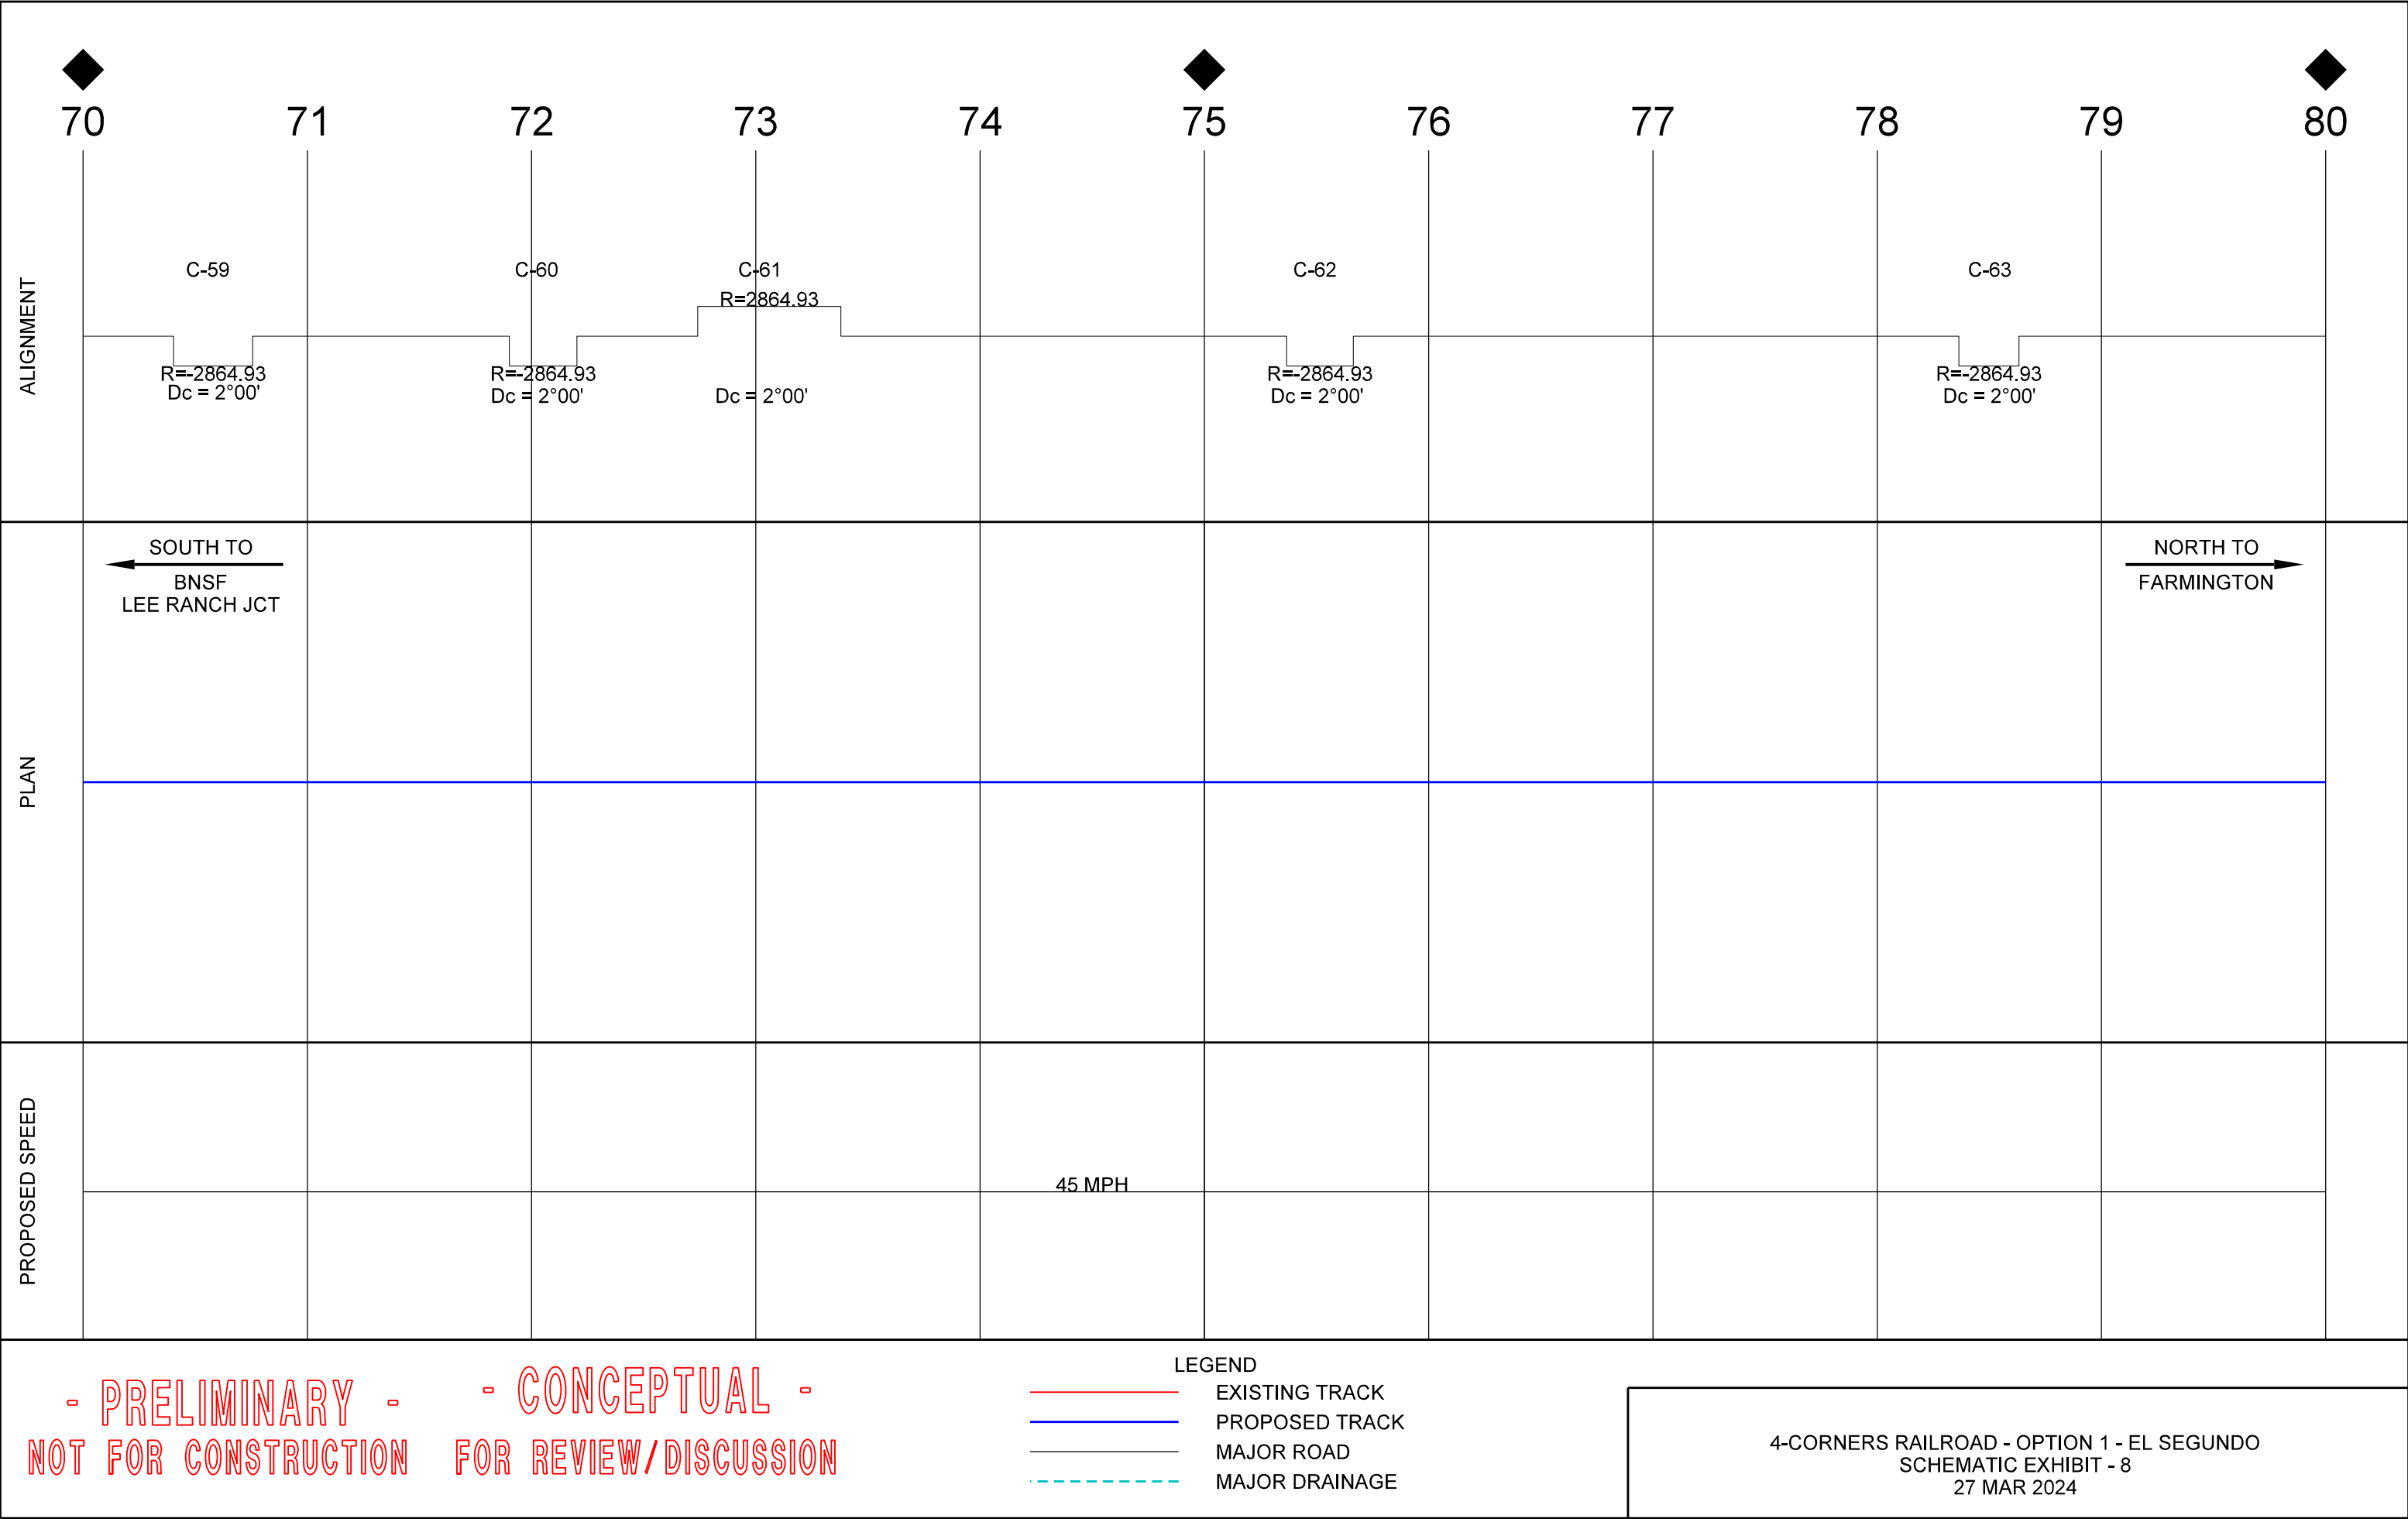


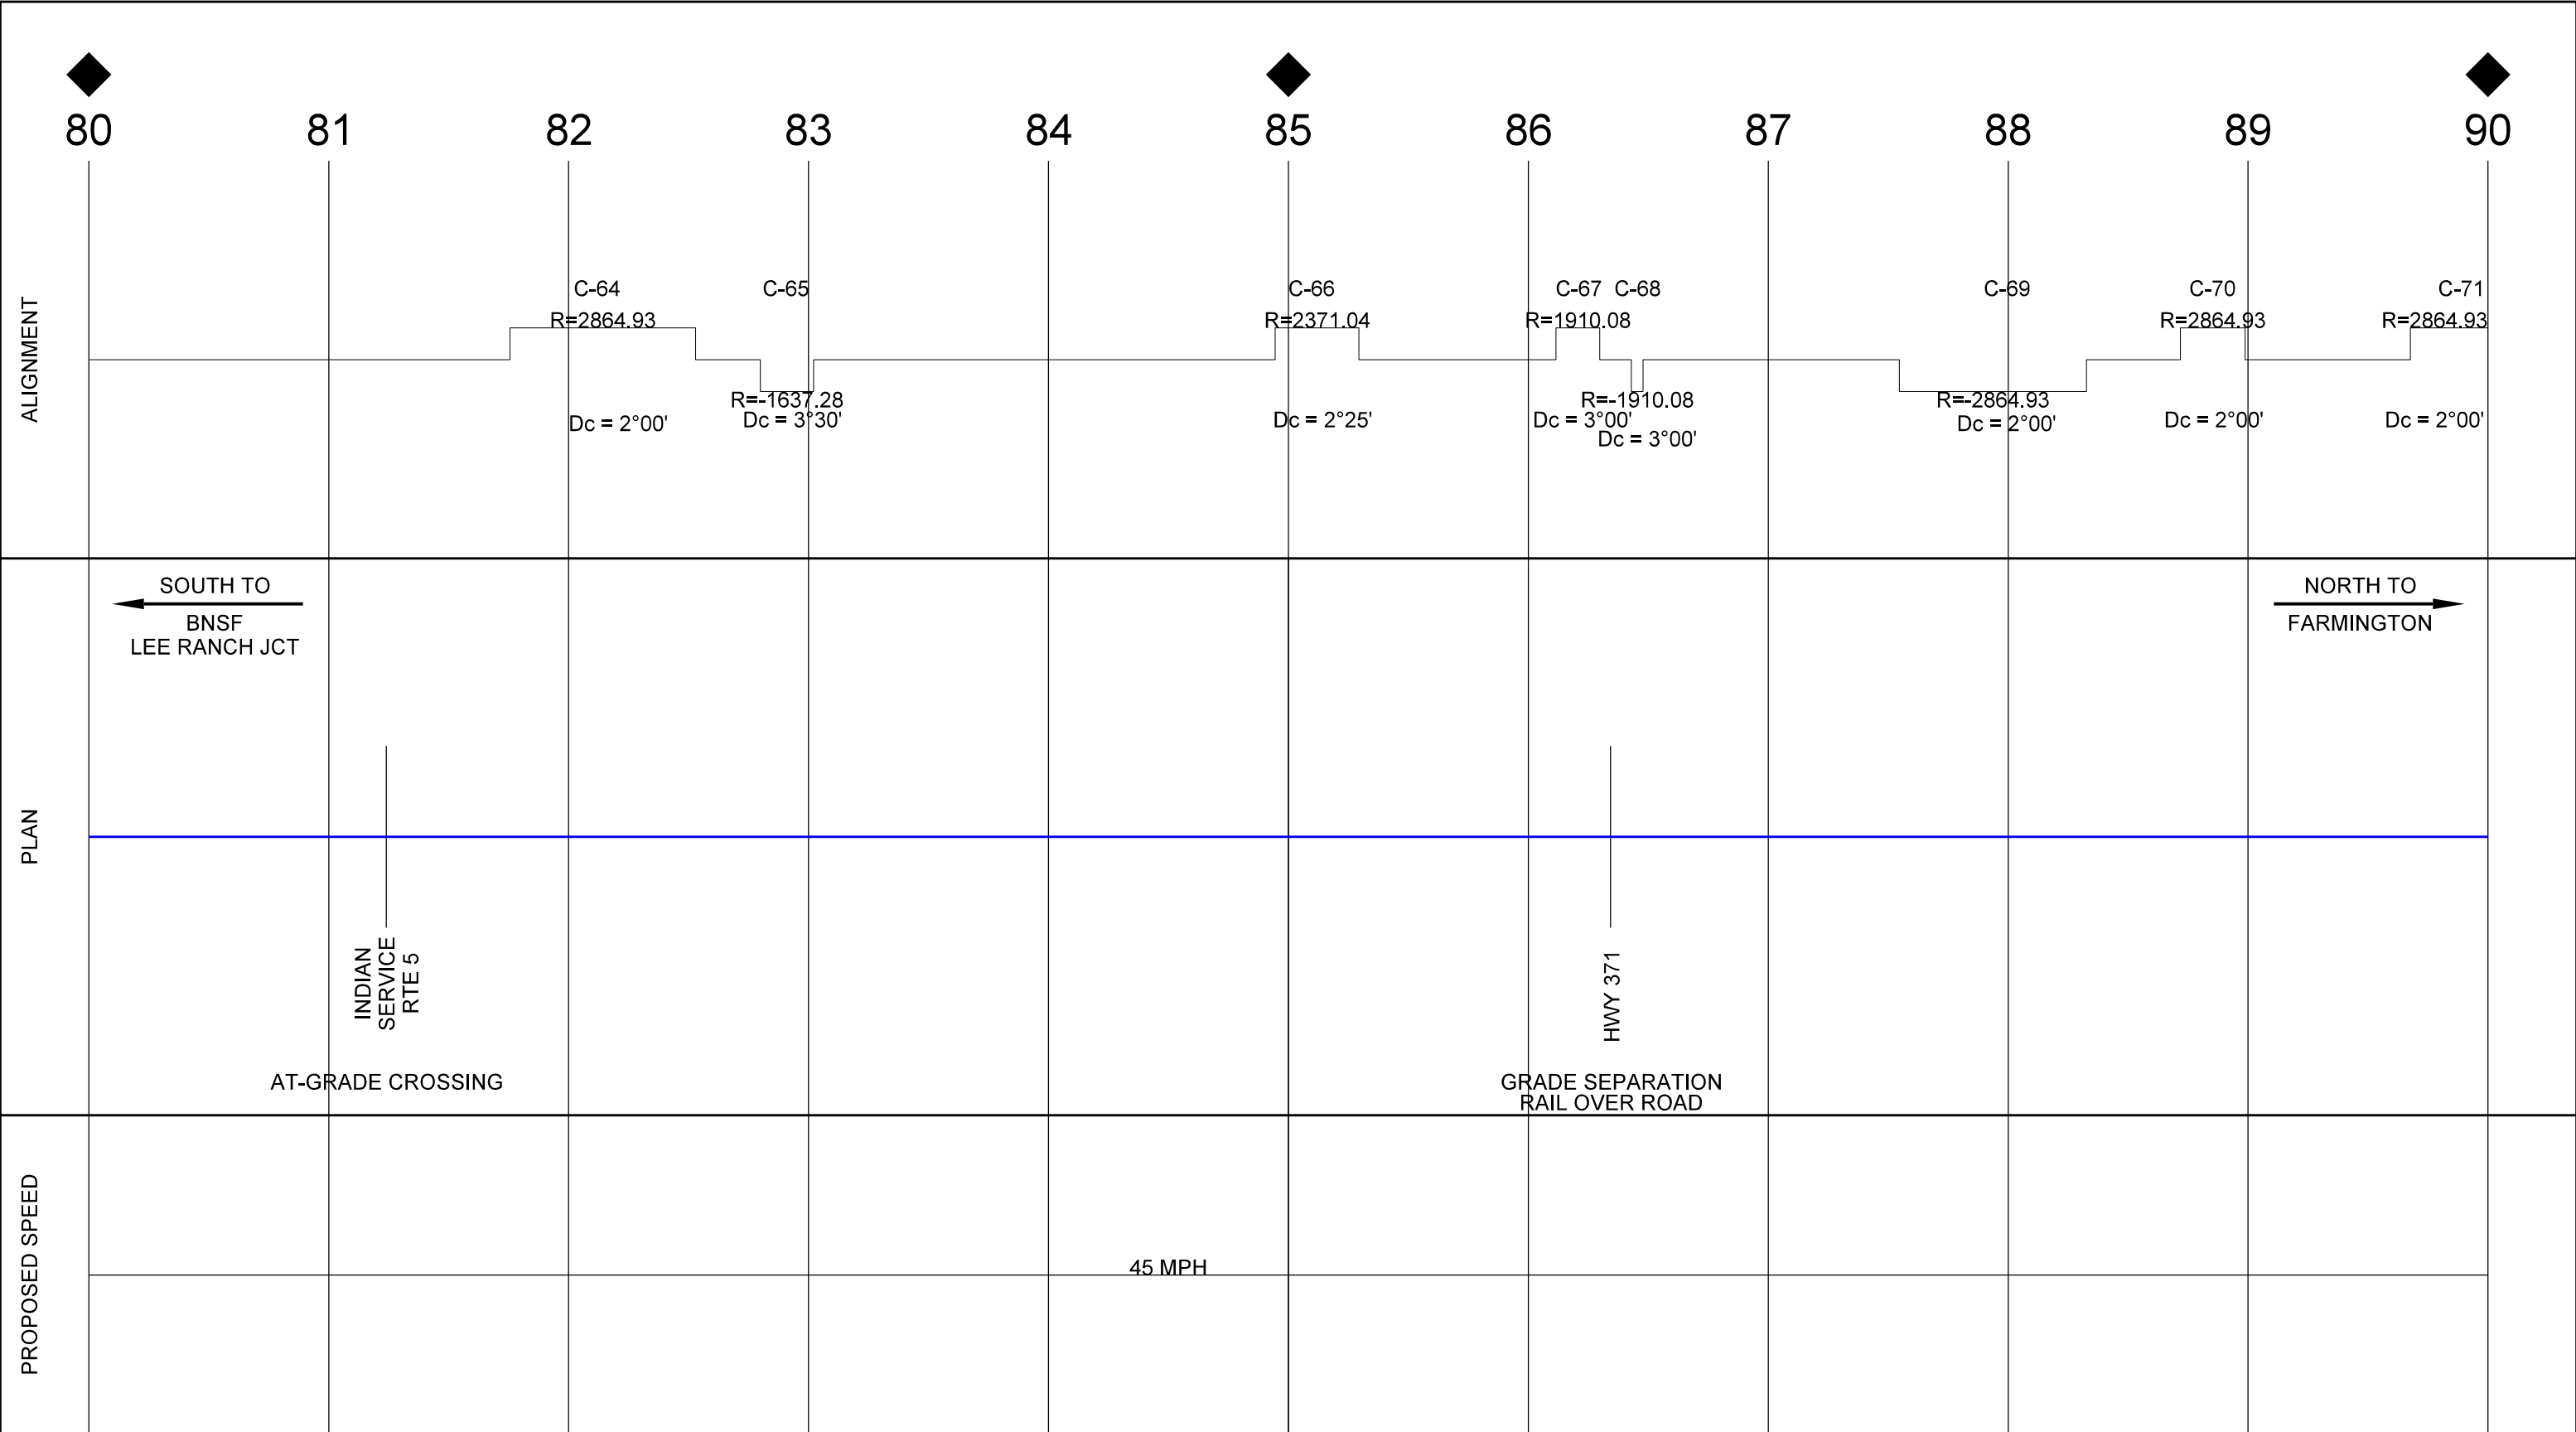

- PRELIMINARY -
NOT FOR CONSTRUCTION

- CONCEPTUAL -
FOR REVIEW/DISCUSSION

- LEGEND
- EXISTING TRACK
 - PROPOSED TRACK
 - MAJOR ROAD
 - MAJOR DRAINAGE

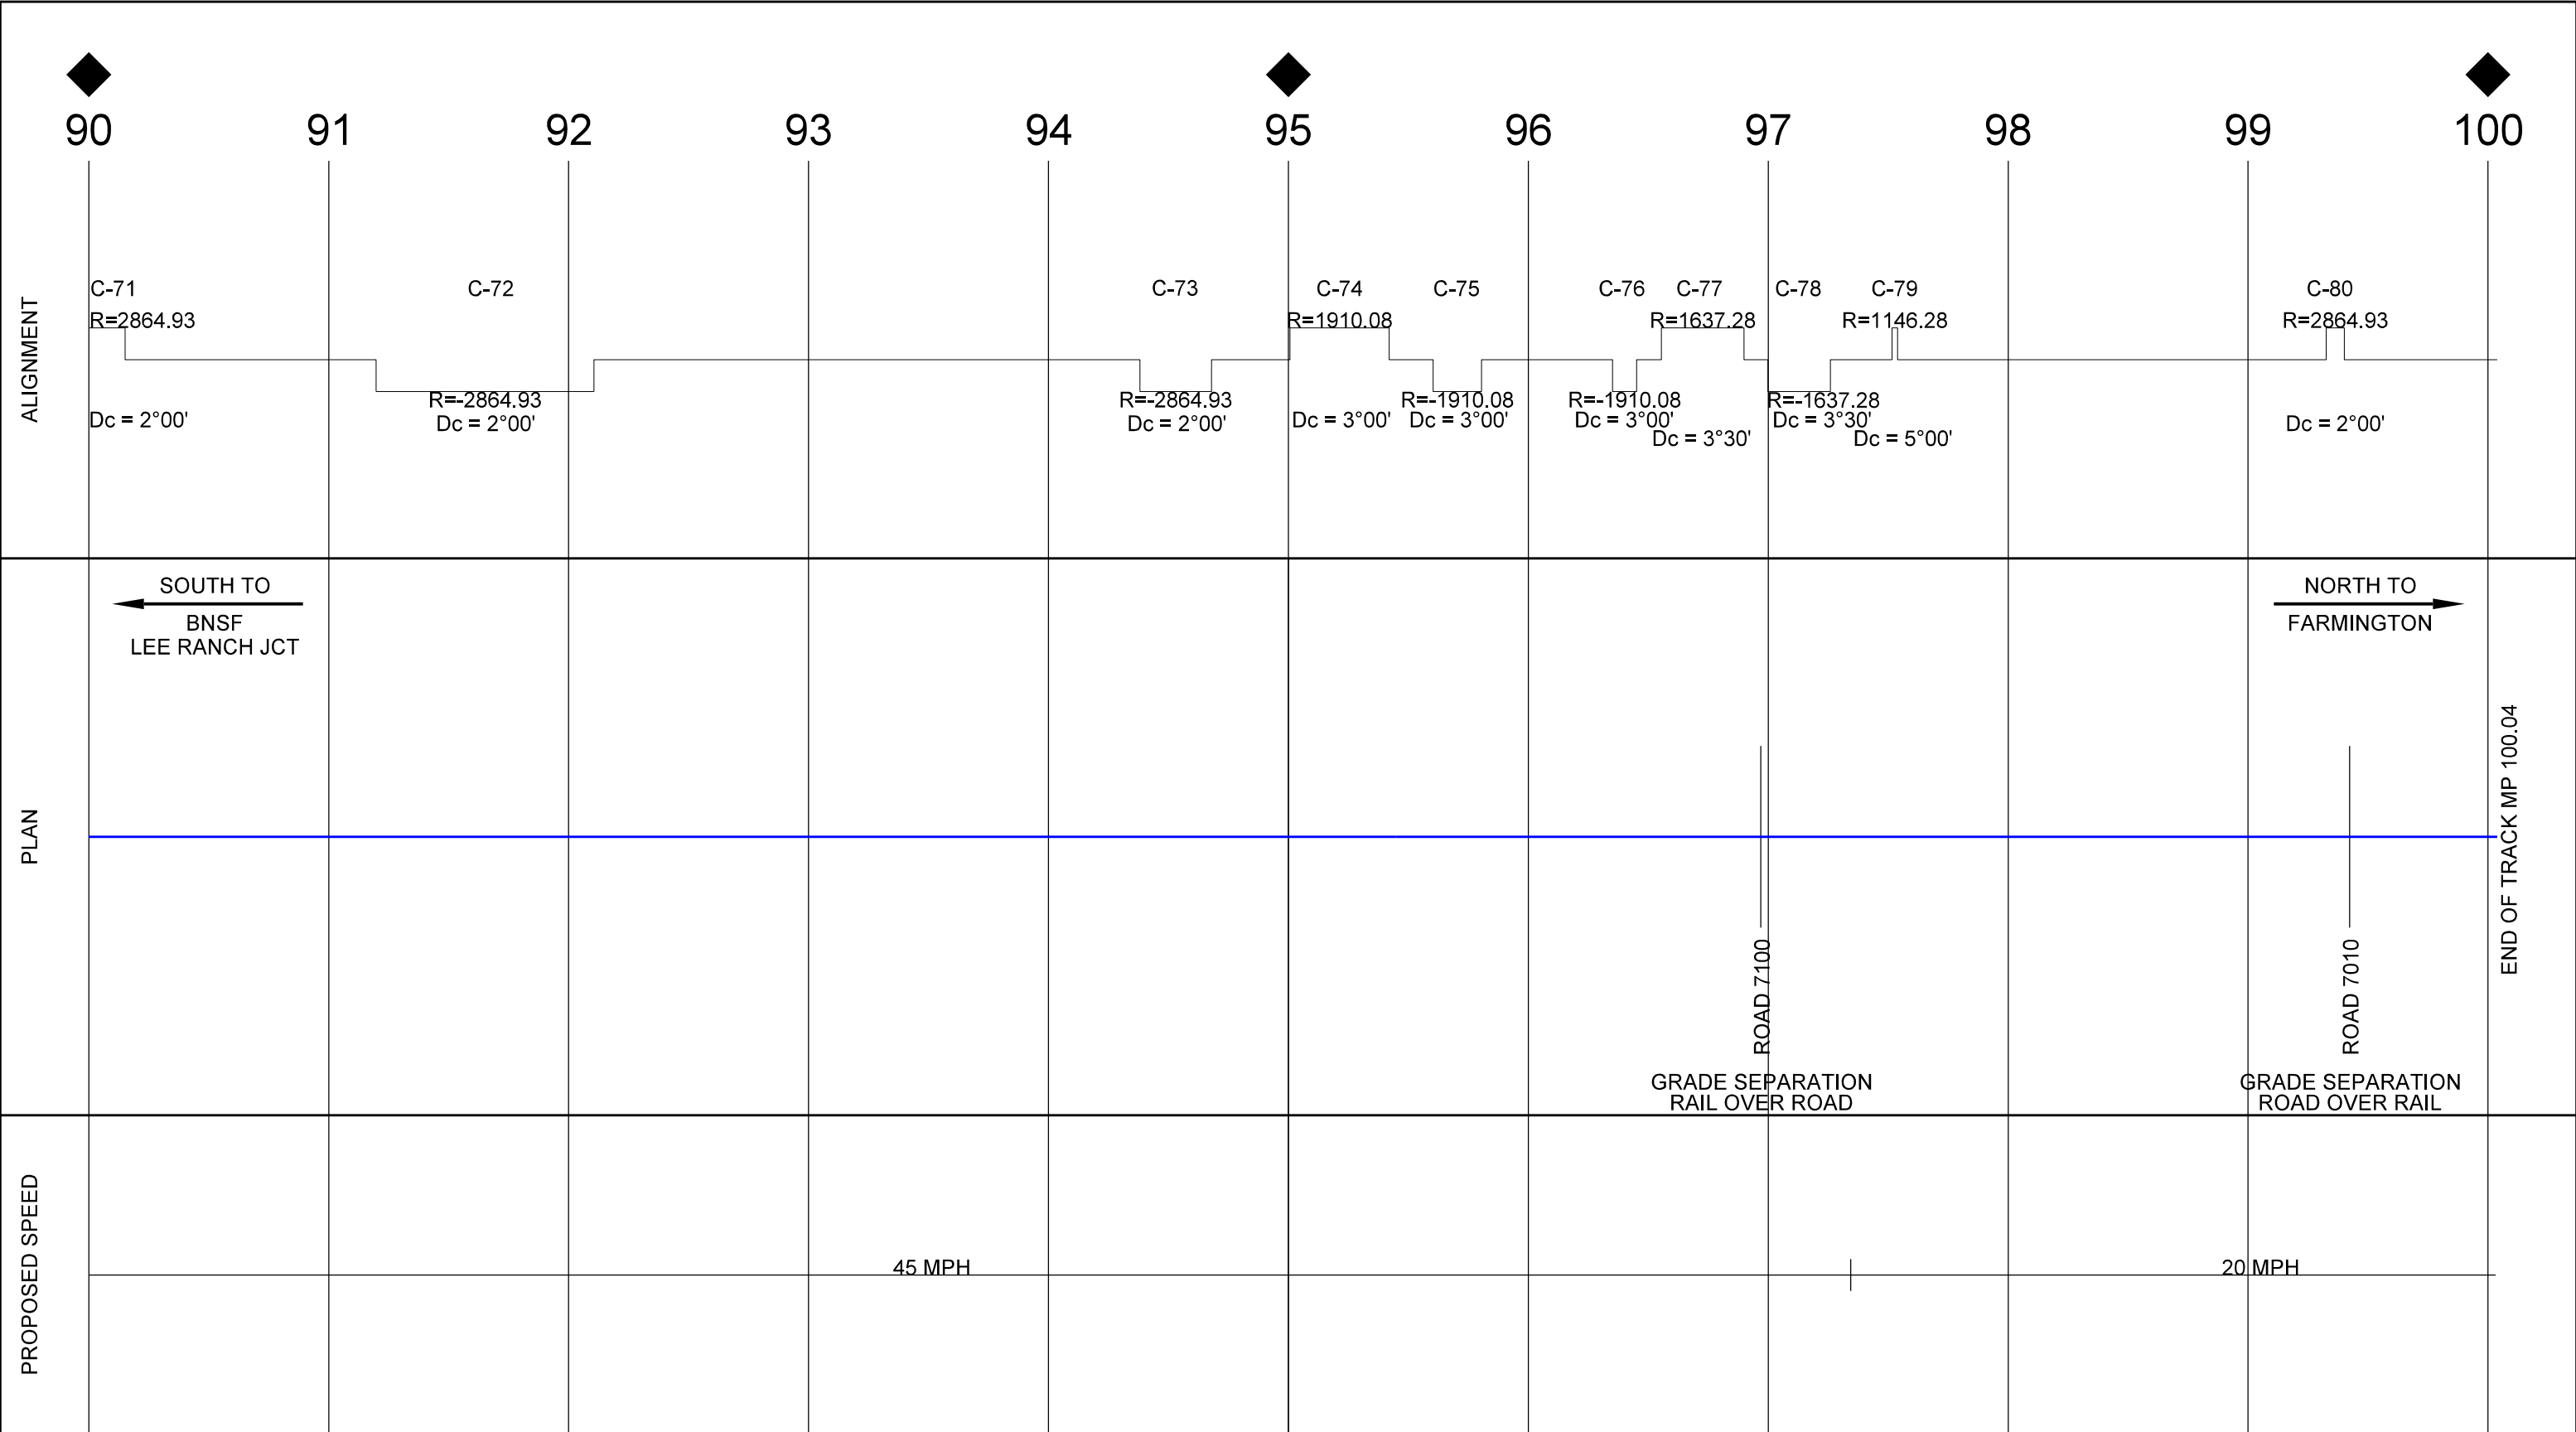

- PRELIMINARY -
NOT FOR CONSTRUCTION

- CONCEPTUAL -
FOR REVIEW/DISCUSSION

- LEGEND
- EXISTING TRACK
 - PROPOSED TRACK
 - MAJOR ROAD
 - MAJOR DRAINAGE

4-CORNERS RAILROAD - OPTION 1 - EL SEGUNDO
SCHEMATIC EXHIBIT - 10
27 MAR 2024