



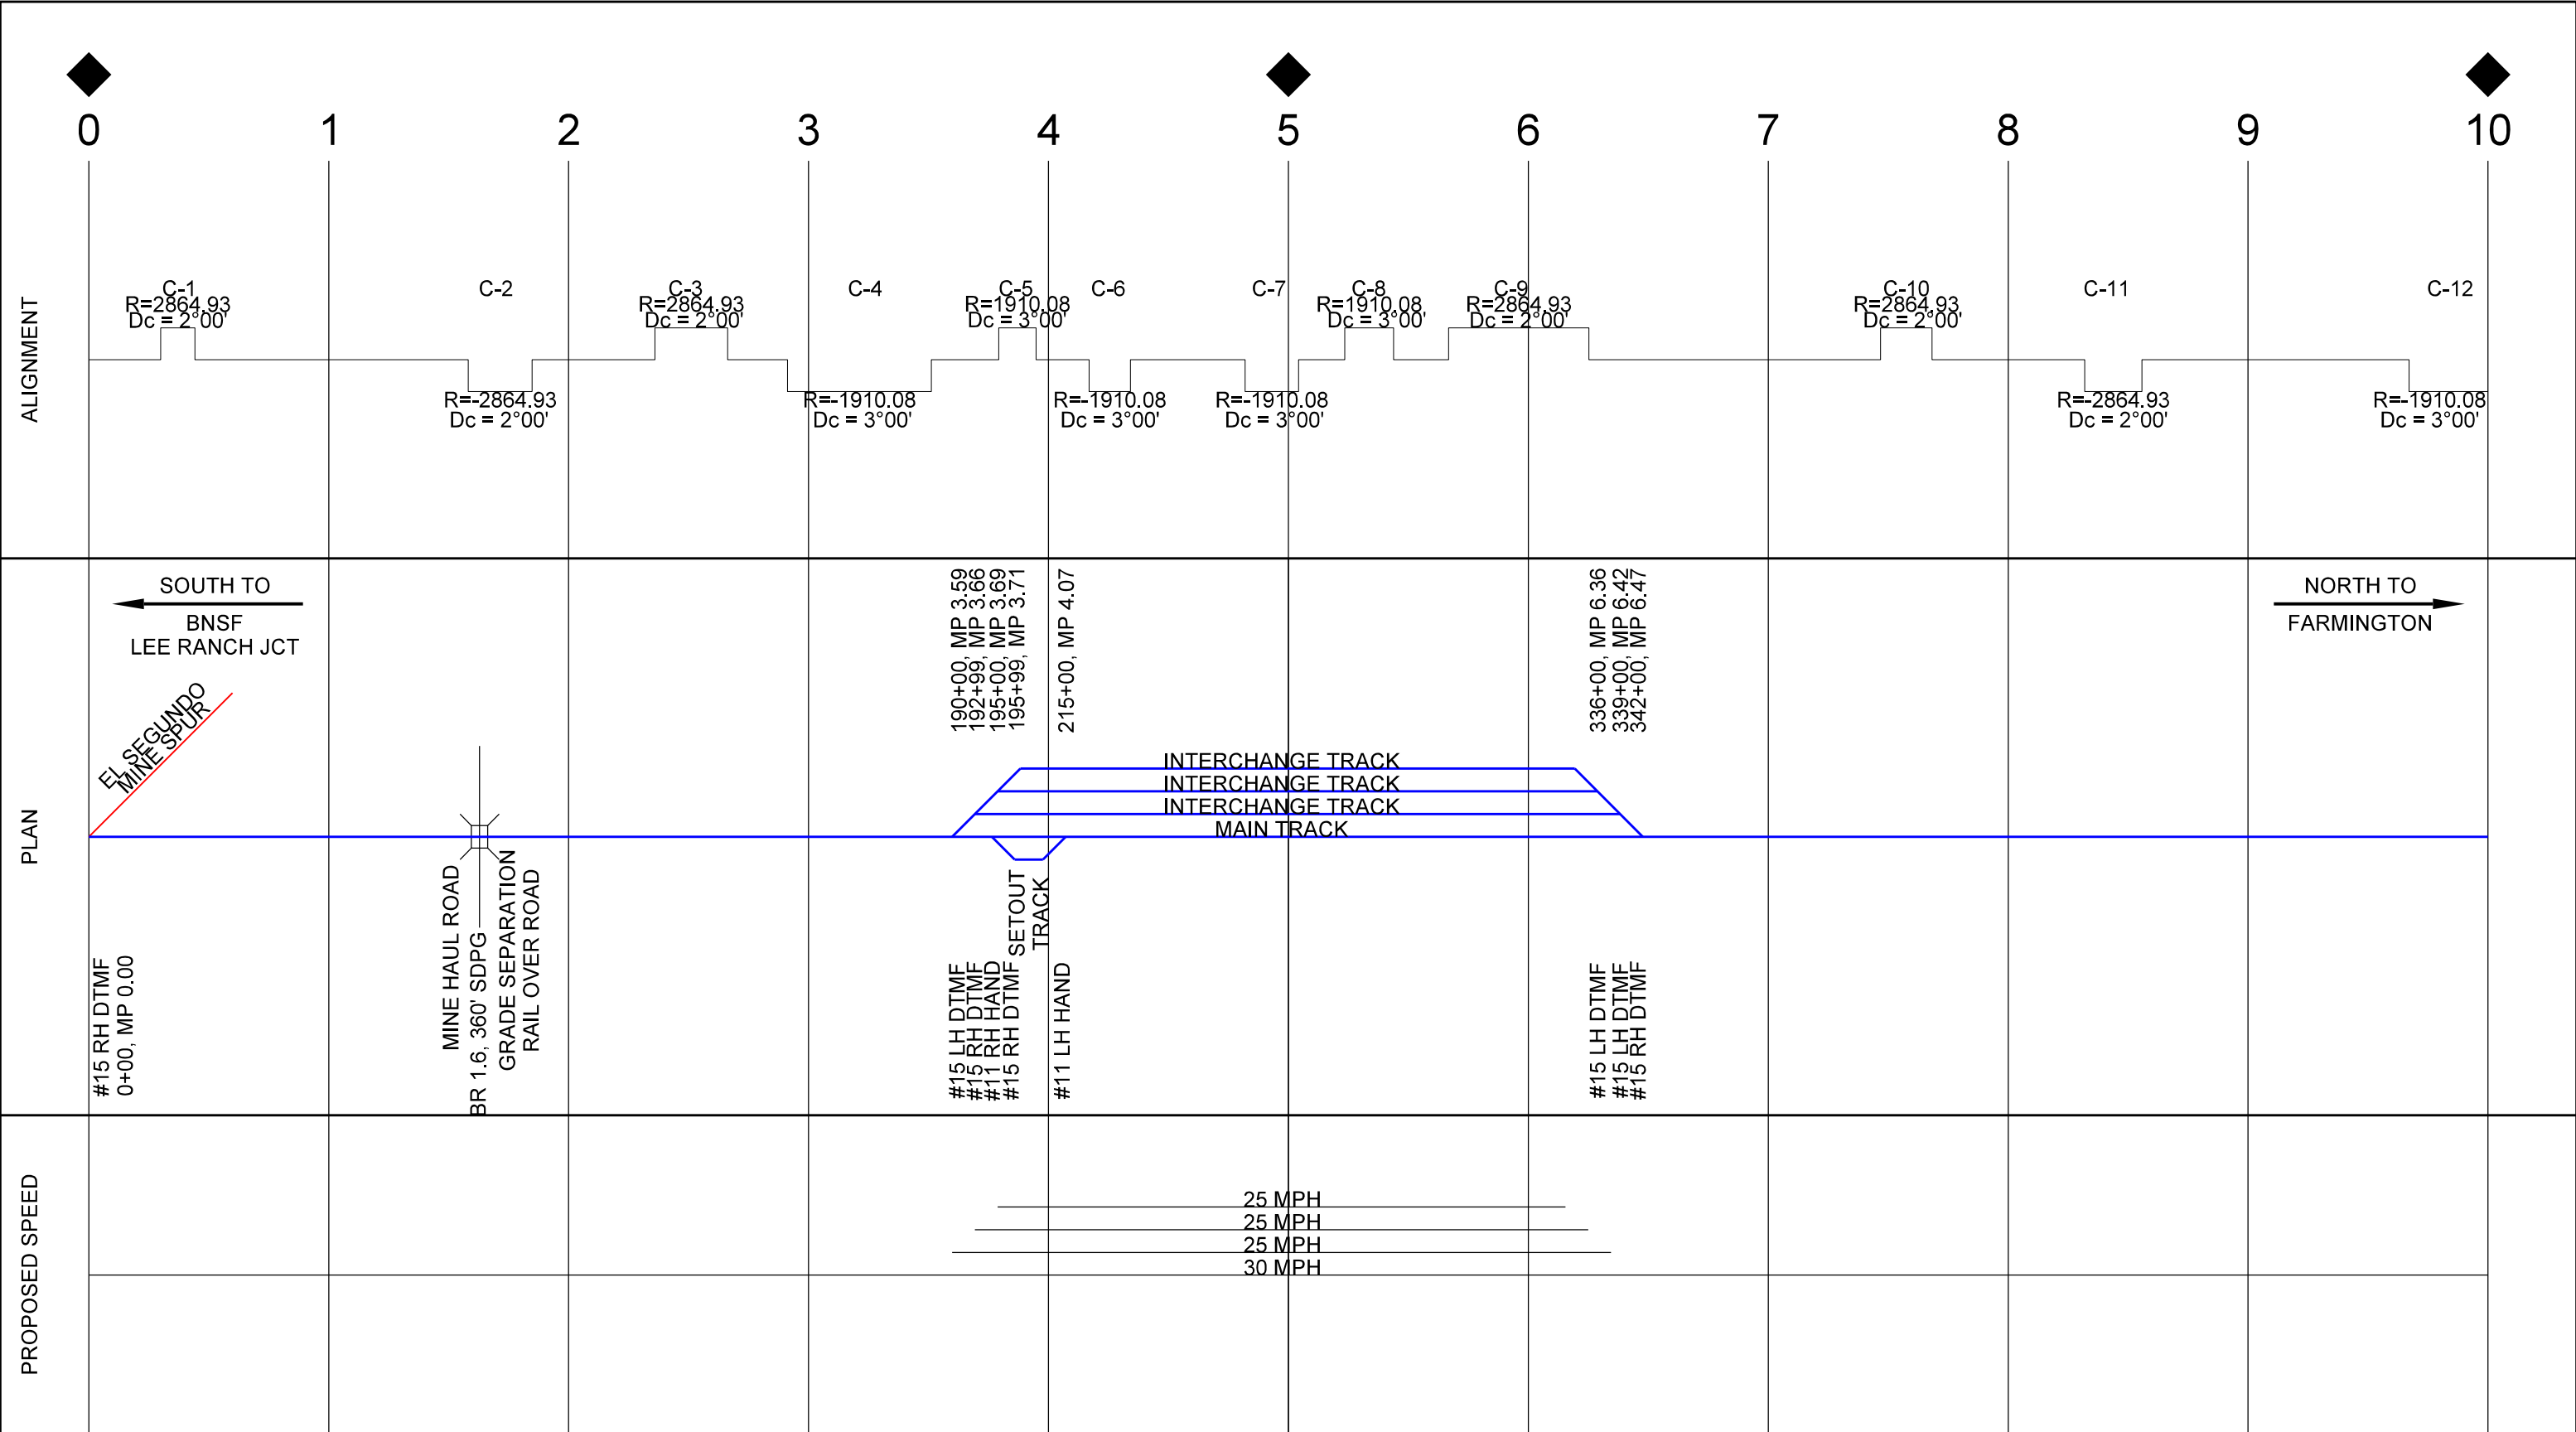

- PRELIMINARY -
NOT FOR CONSTRUCTION

- CONCEPTUAL -
FOR REVIEW/DISCUSSION


- LEGEND
- EXISTING TRACK
 - PROPOSED TRACK
 - NAPI TRACK
 - MAJOR ROAD
 - MAJOR DRAINAGE

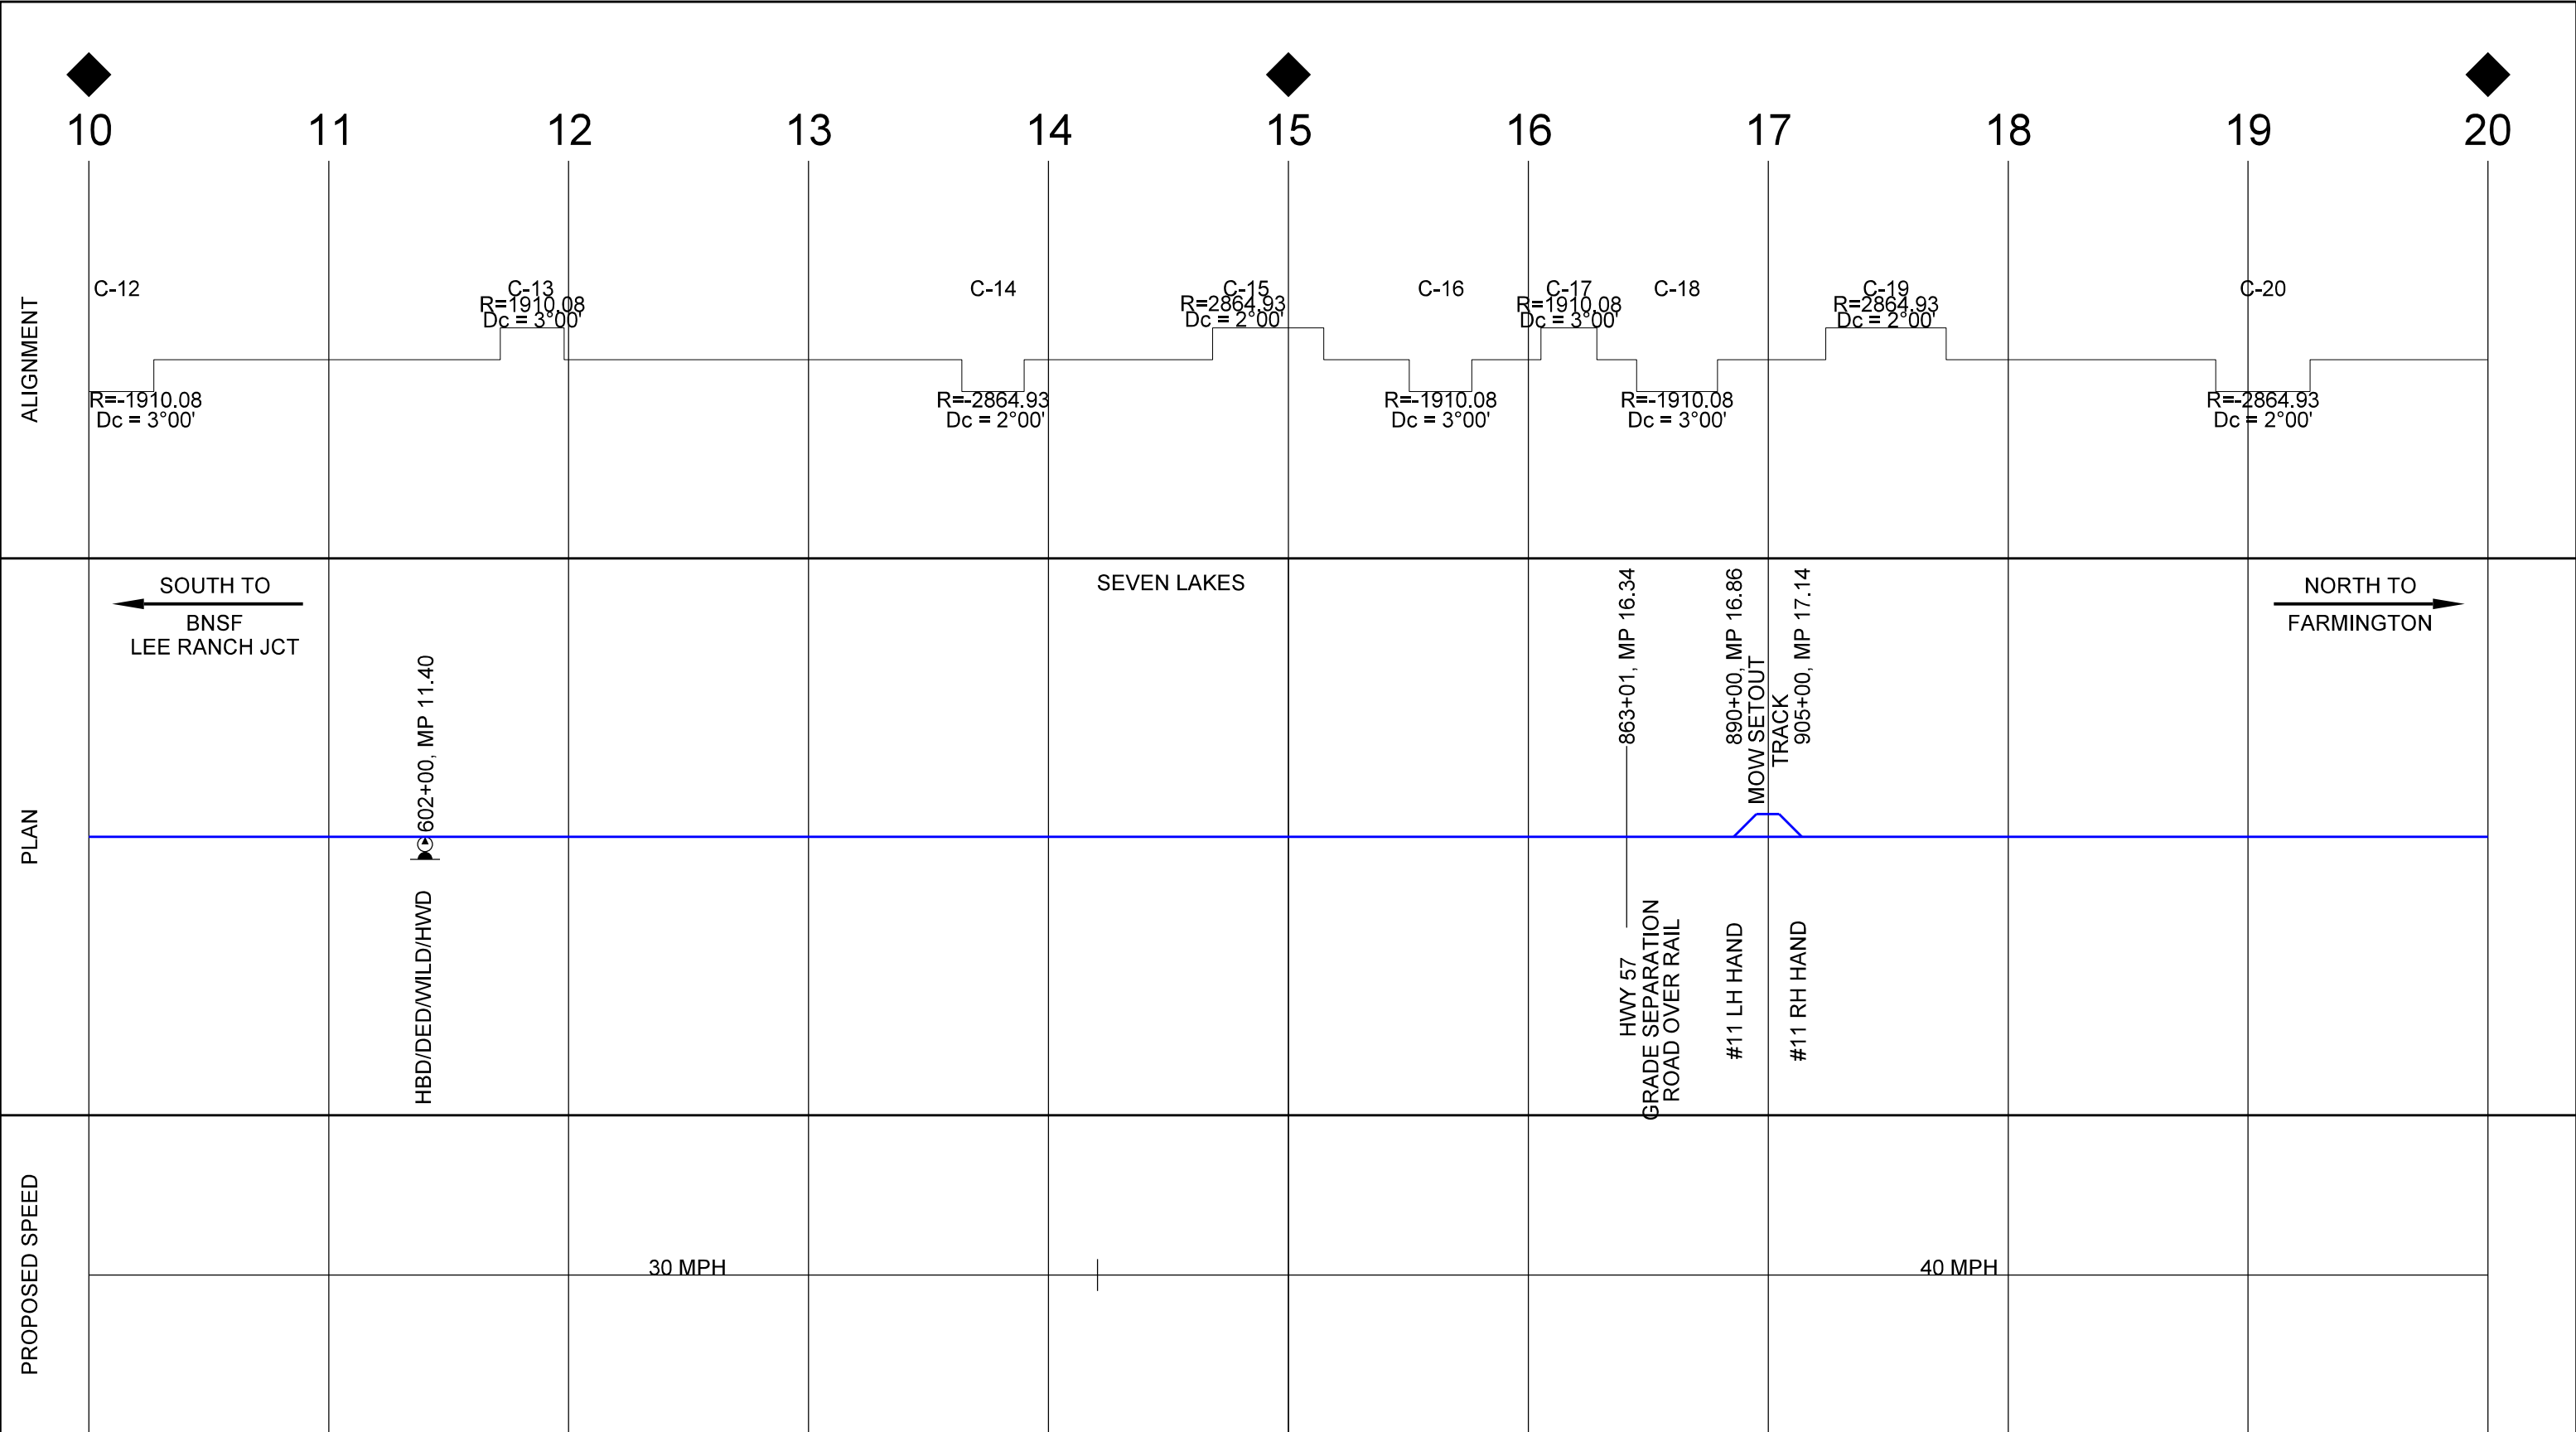

- PRELIMINARY -
NOT FOR CONSTRUCTION

- CONCEPTUAL -
FOR REVIEW/DISCUSSION


- LEGEND
- EXISTING TRACK
 - PROPOSED TRACK
 - NAPI TRACK
 - MAJOR ROAD
 - MAJOR DRAINAGE

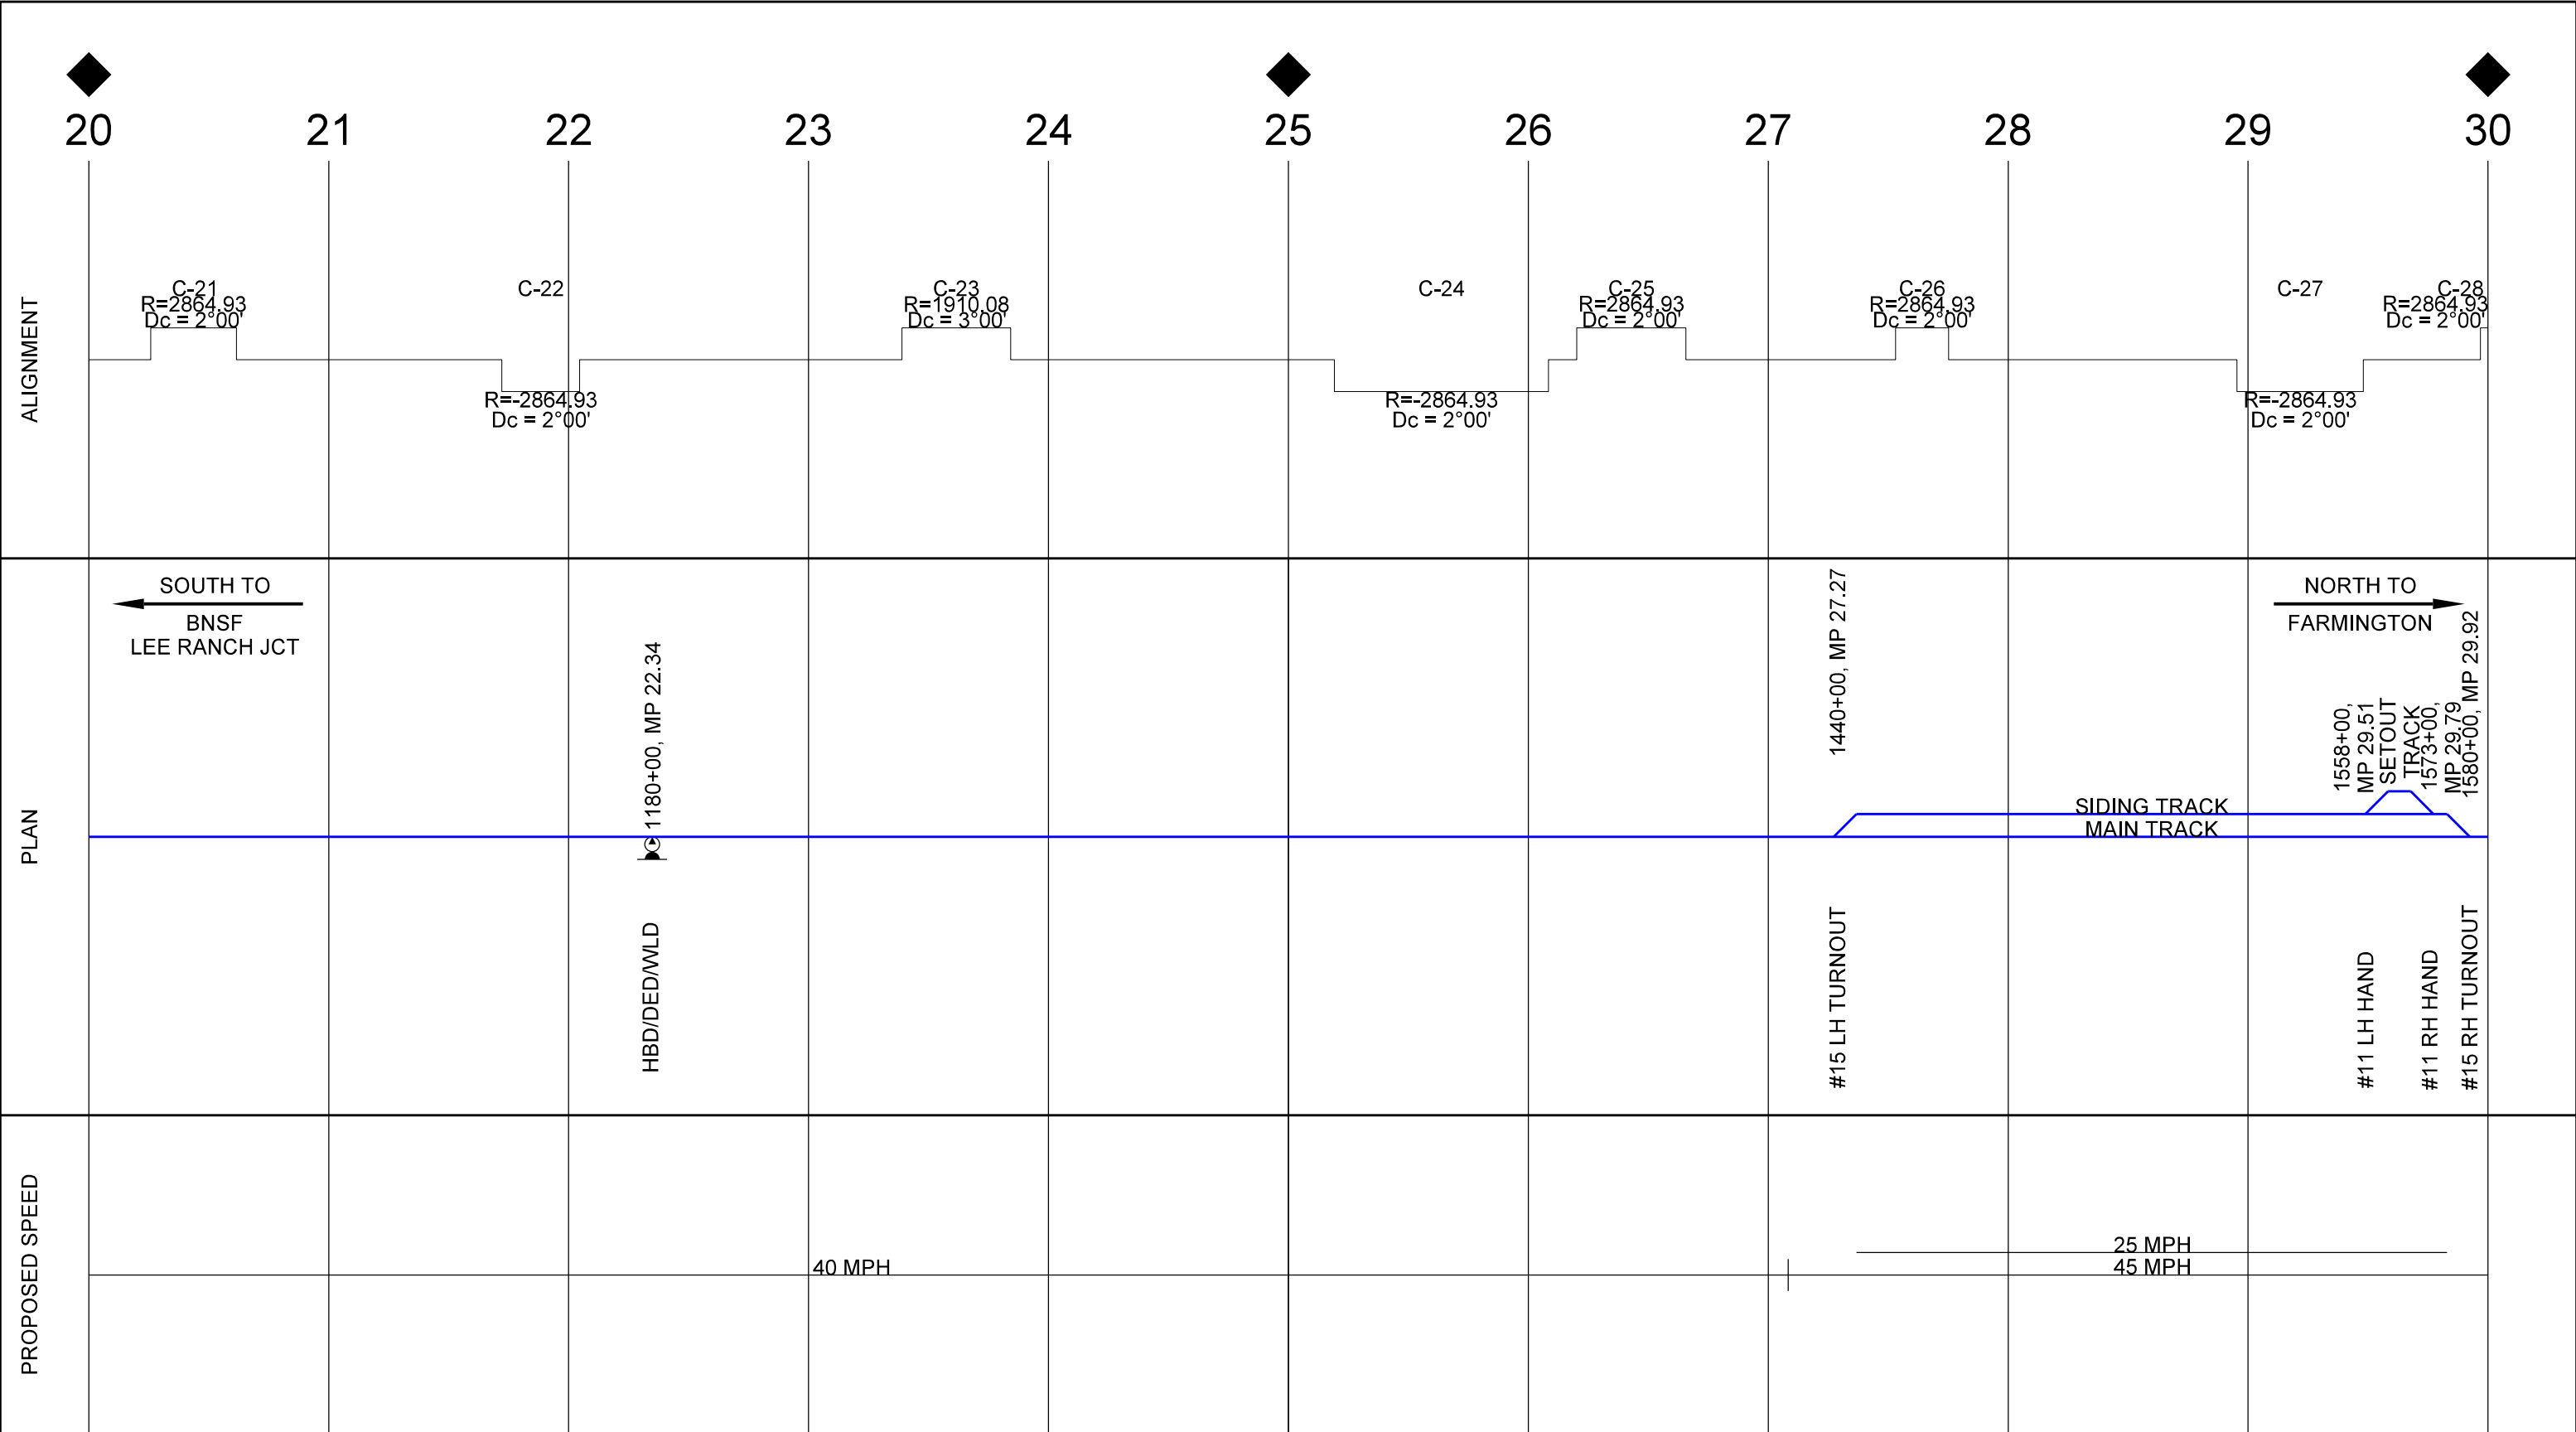

- PRELIMINARY -
NOT FOR CONSTRUCTION

- CONCEPTUAL -
FOR REVIEW/DISCUSSION


- LEGEND
- EXISTING TRACK
 - PROPOSED TRACK
 - NAPI TRACK
 - MAJOR ROAD
 - MAJOR DRAINAGE

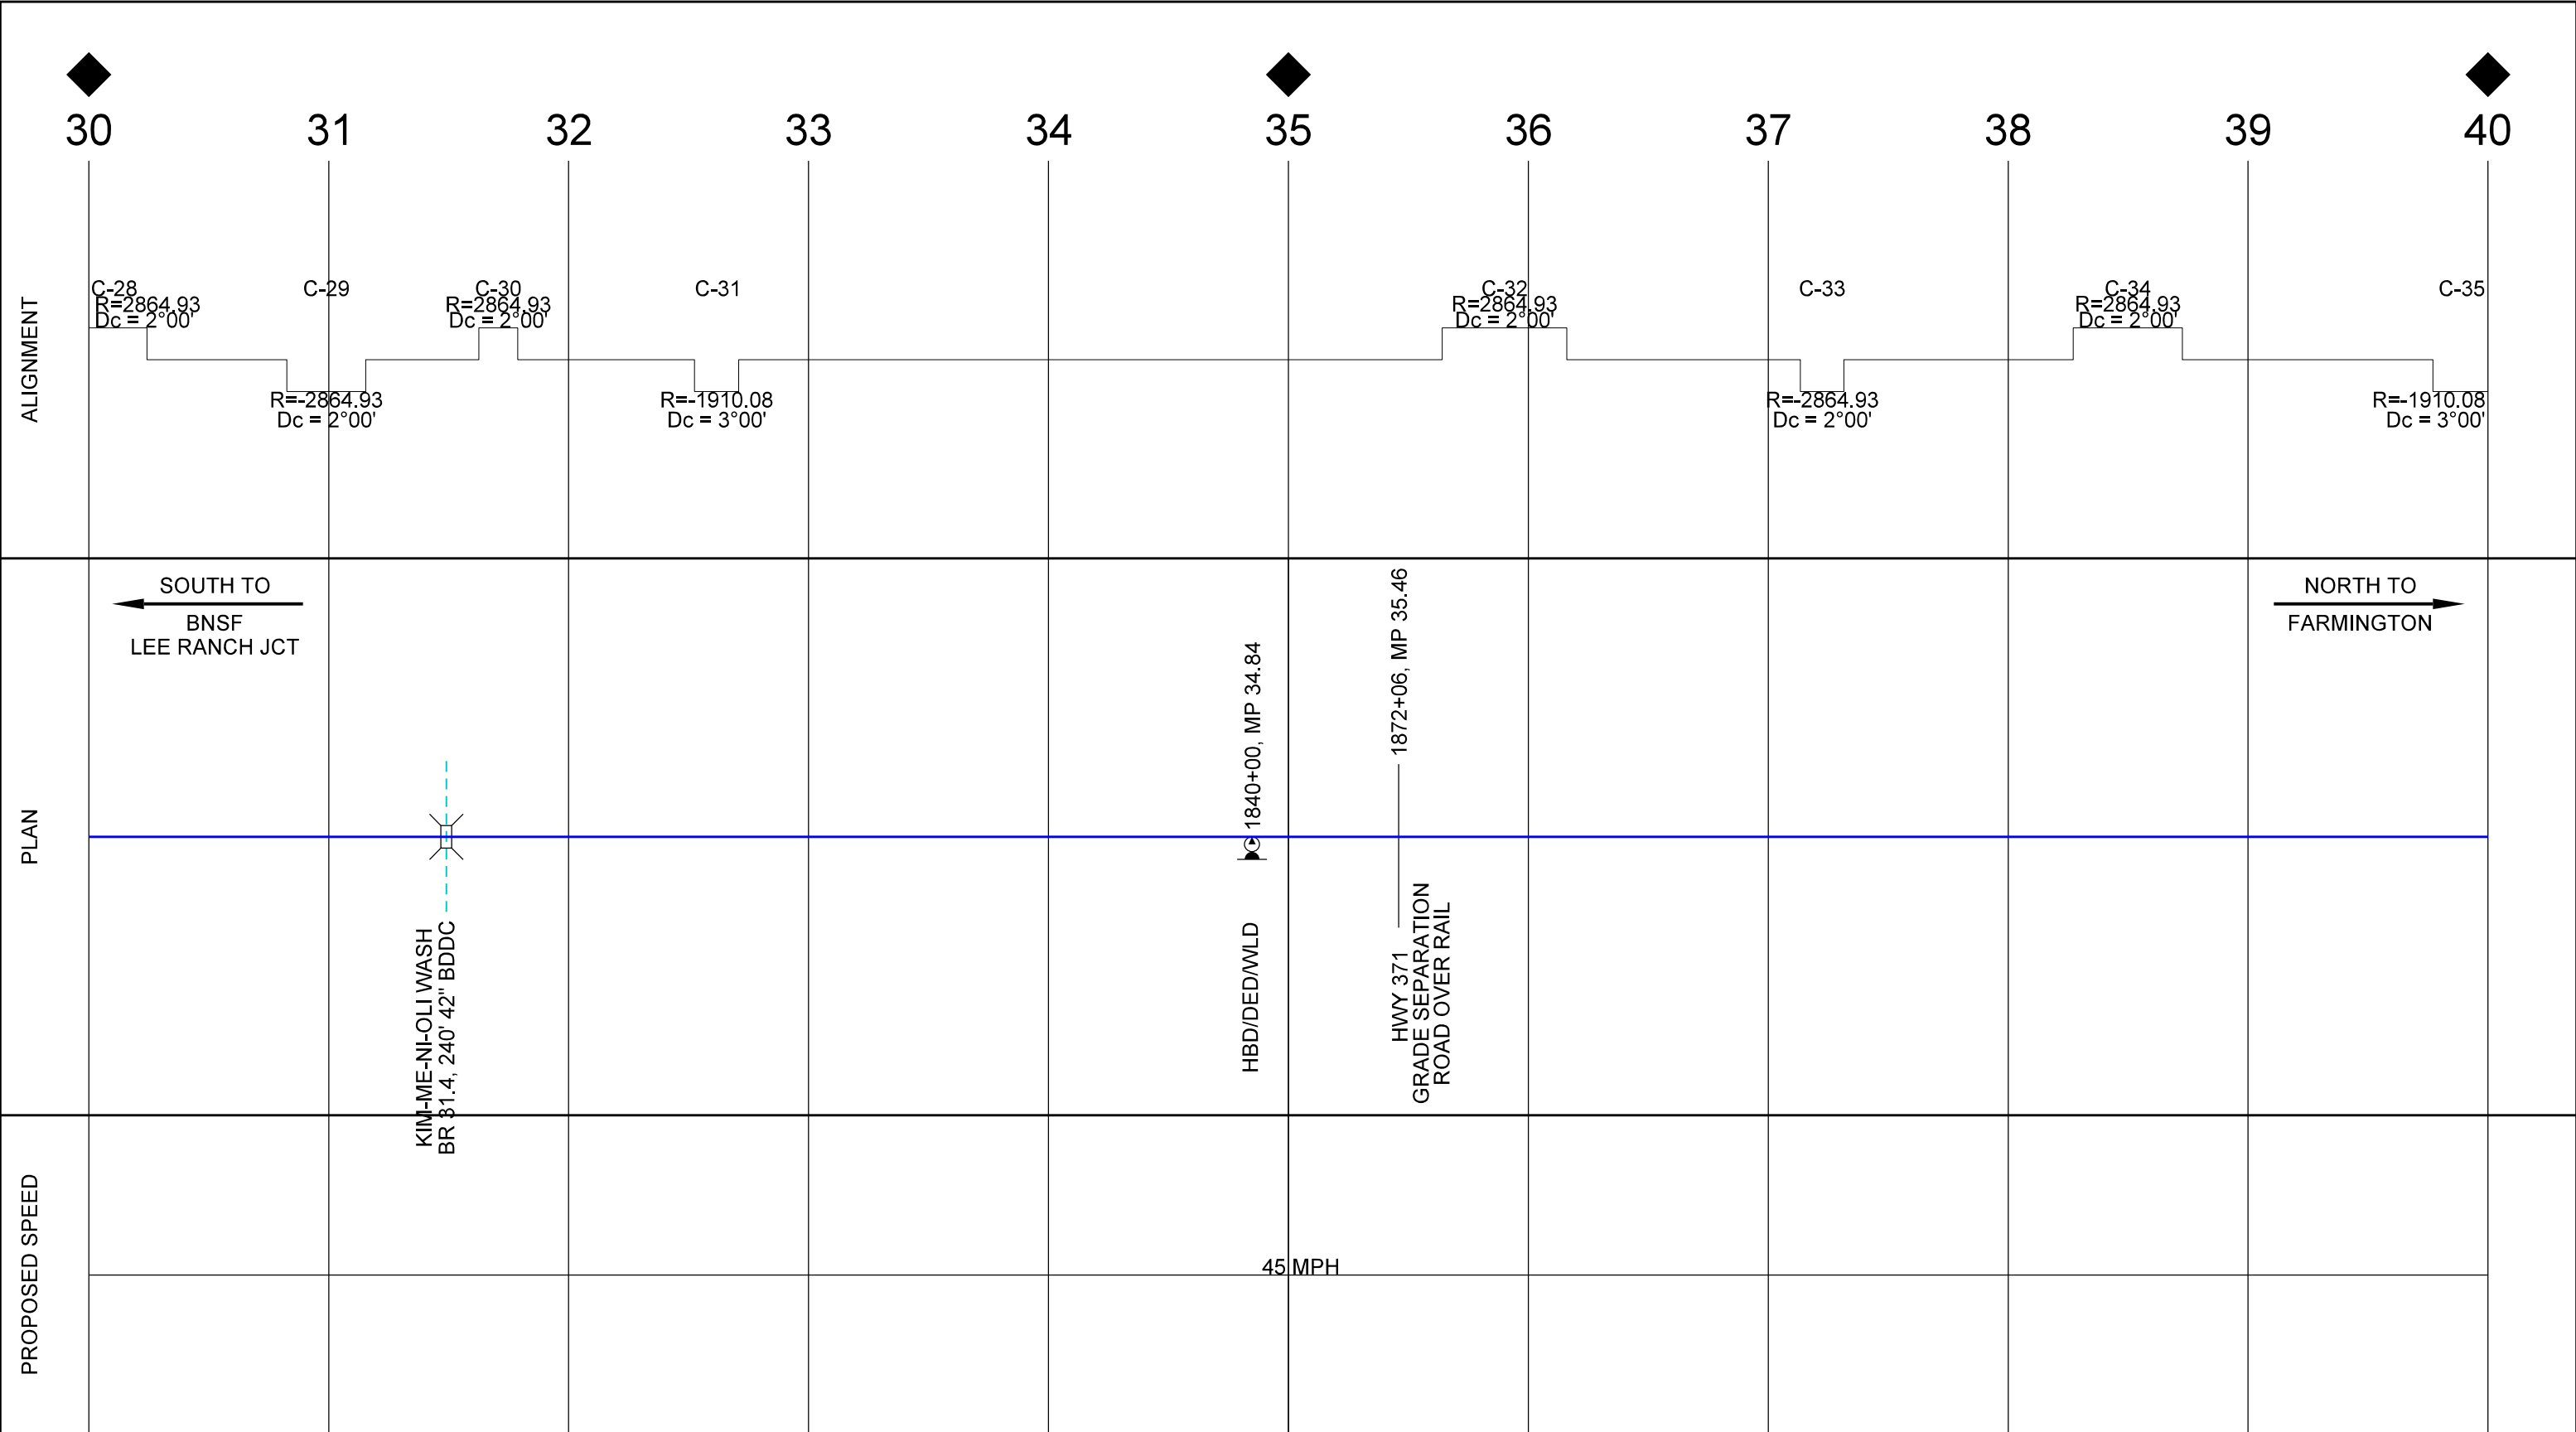

- PRELIMINARY -
NOT FOR CONSTRUCTION

- CONCEPTUAL -
FOR REVIEW/DISCUSSION


- LEGEND
- EXISTING TRACK
 - PROPOSED TRACK
 - NAPI TRACK
 - MAJOR ROAD
 - MAJOR DRAINAGE

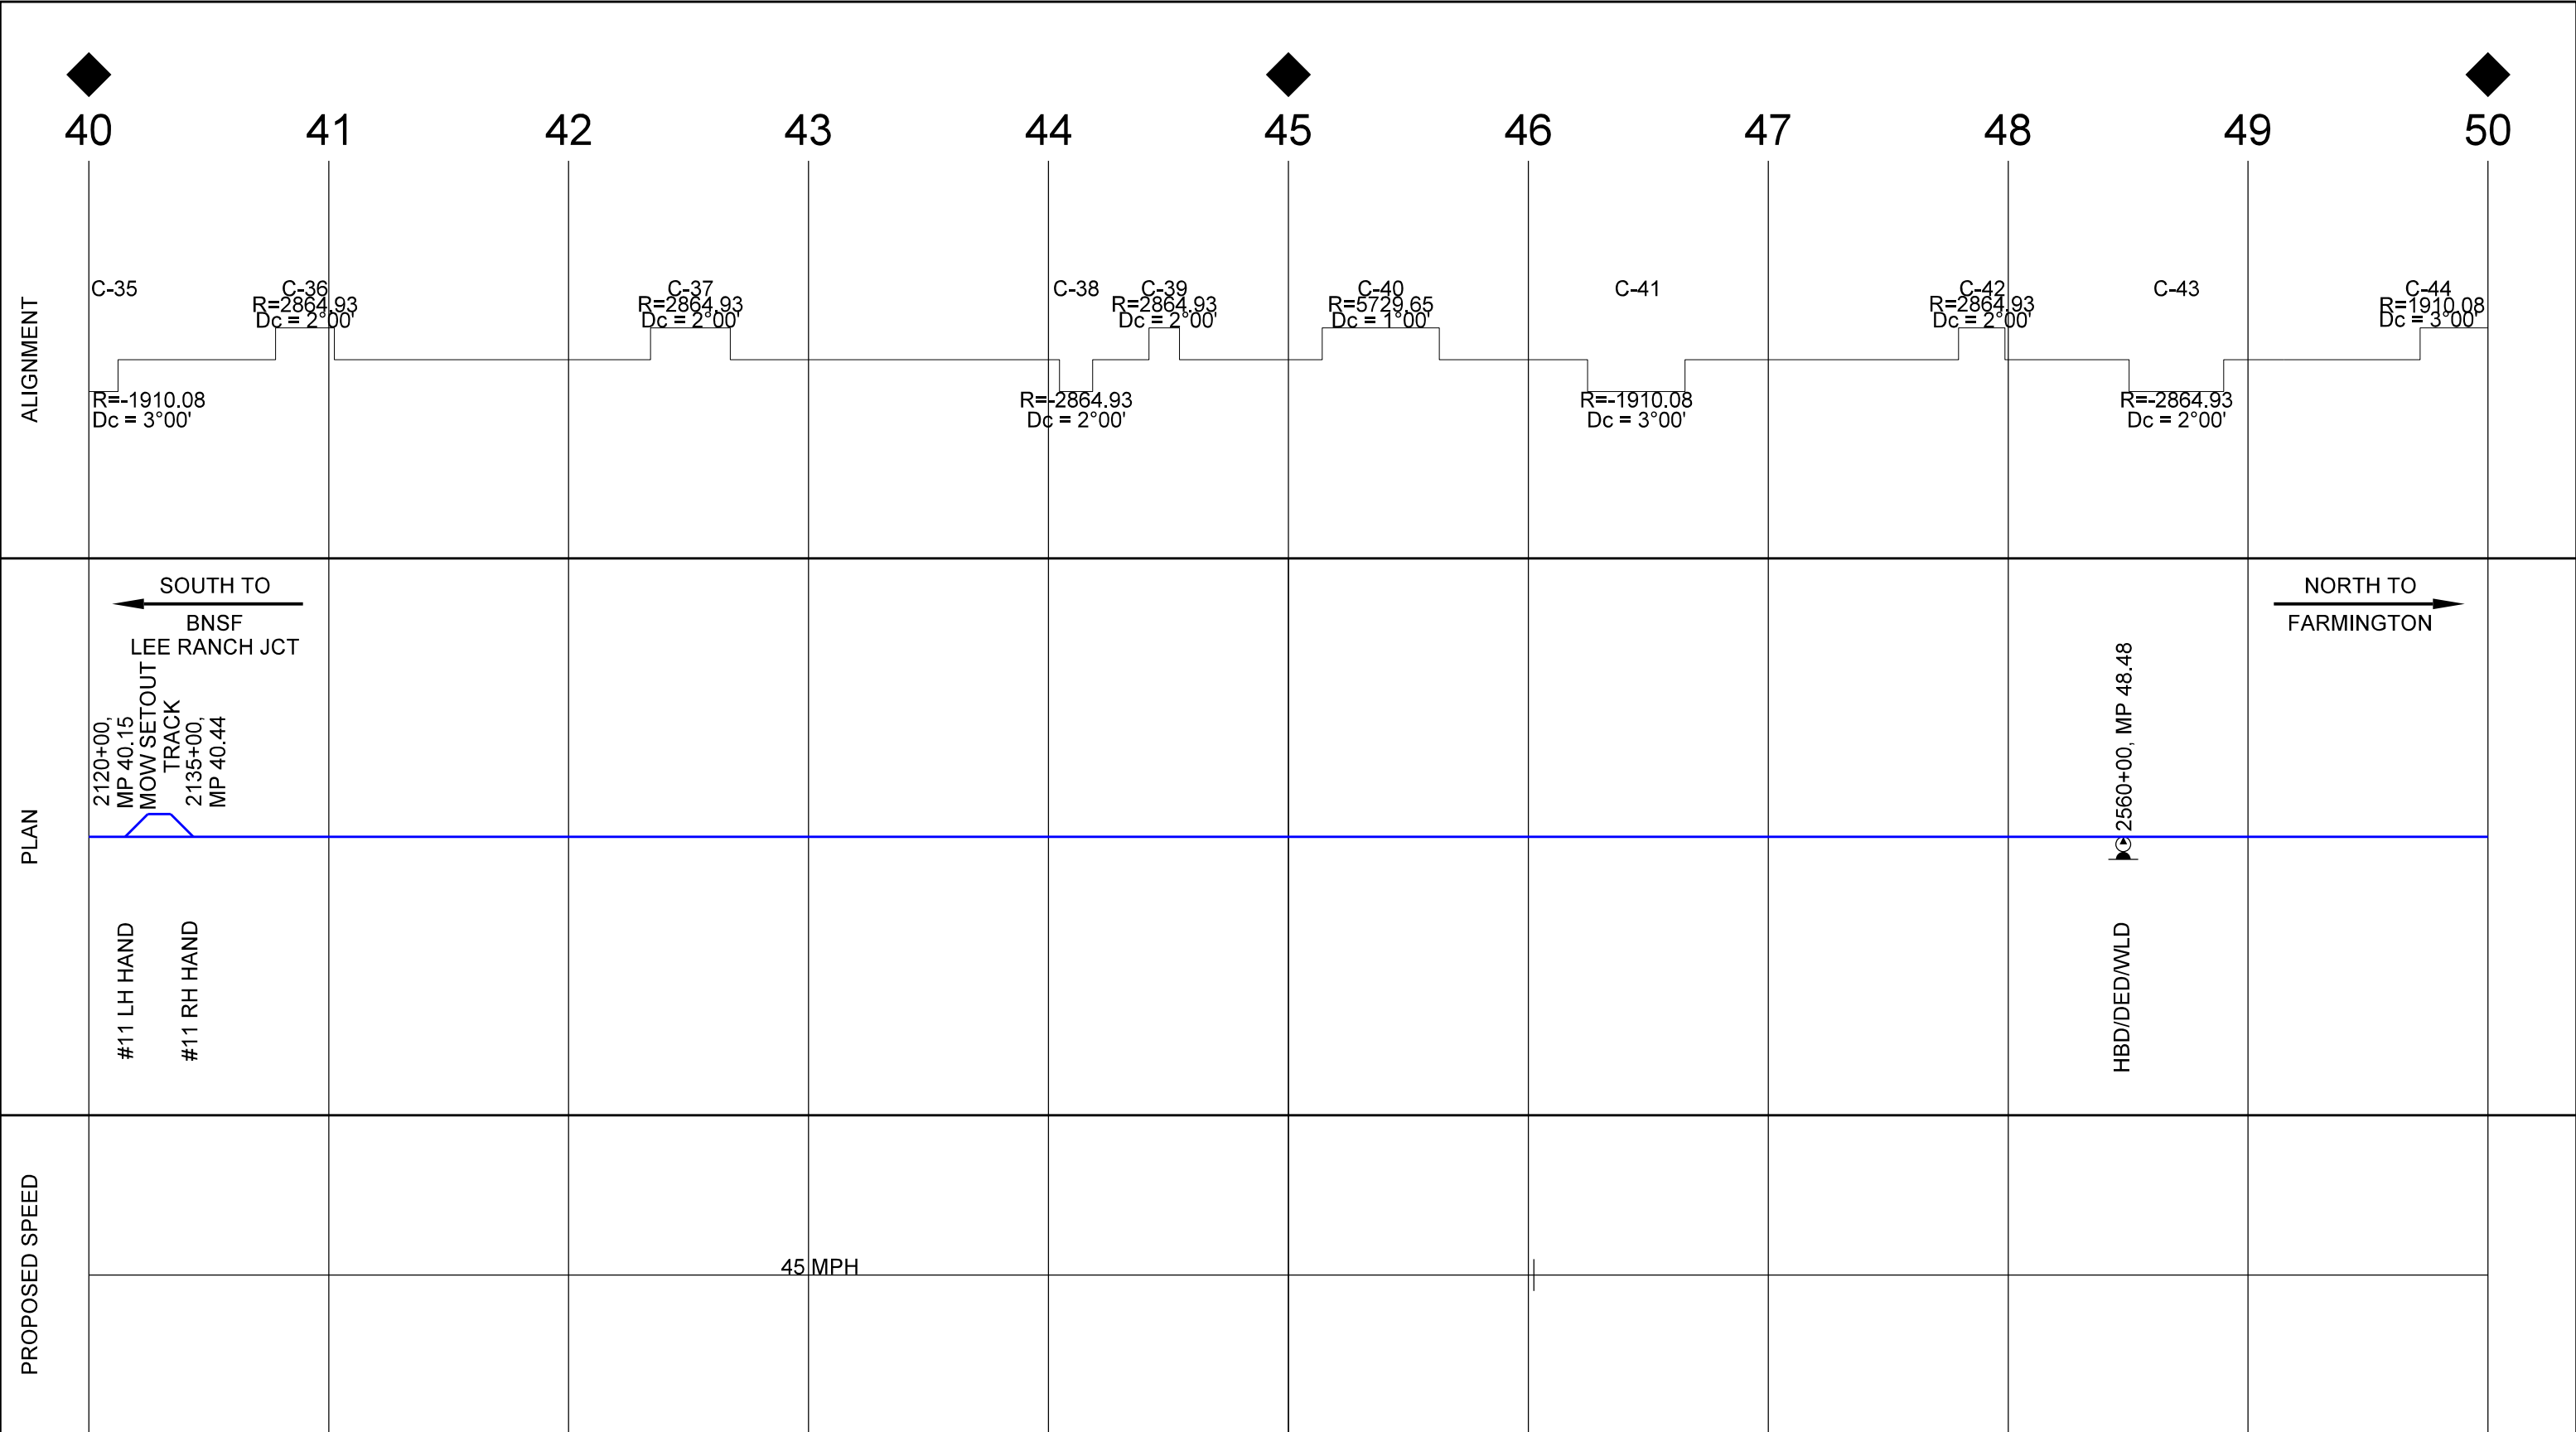

- PRELIMINARY -
NOT FOR CONSTRUCTION


- CONCEPTUAL -
FOR REVIEW/DISCUSSION

- LEGEND
- EXISTING TRACK
 - PROPOSED TRACK
 - NAPI TRACK
 - MAJOR ROAD
 - MAJOR DRAINAGE

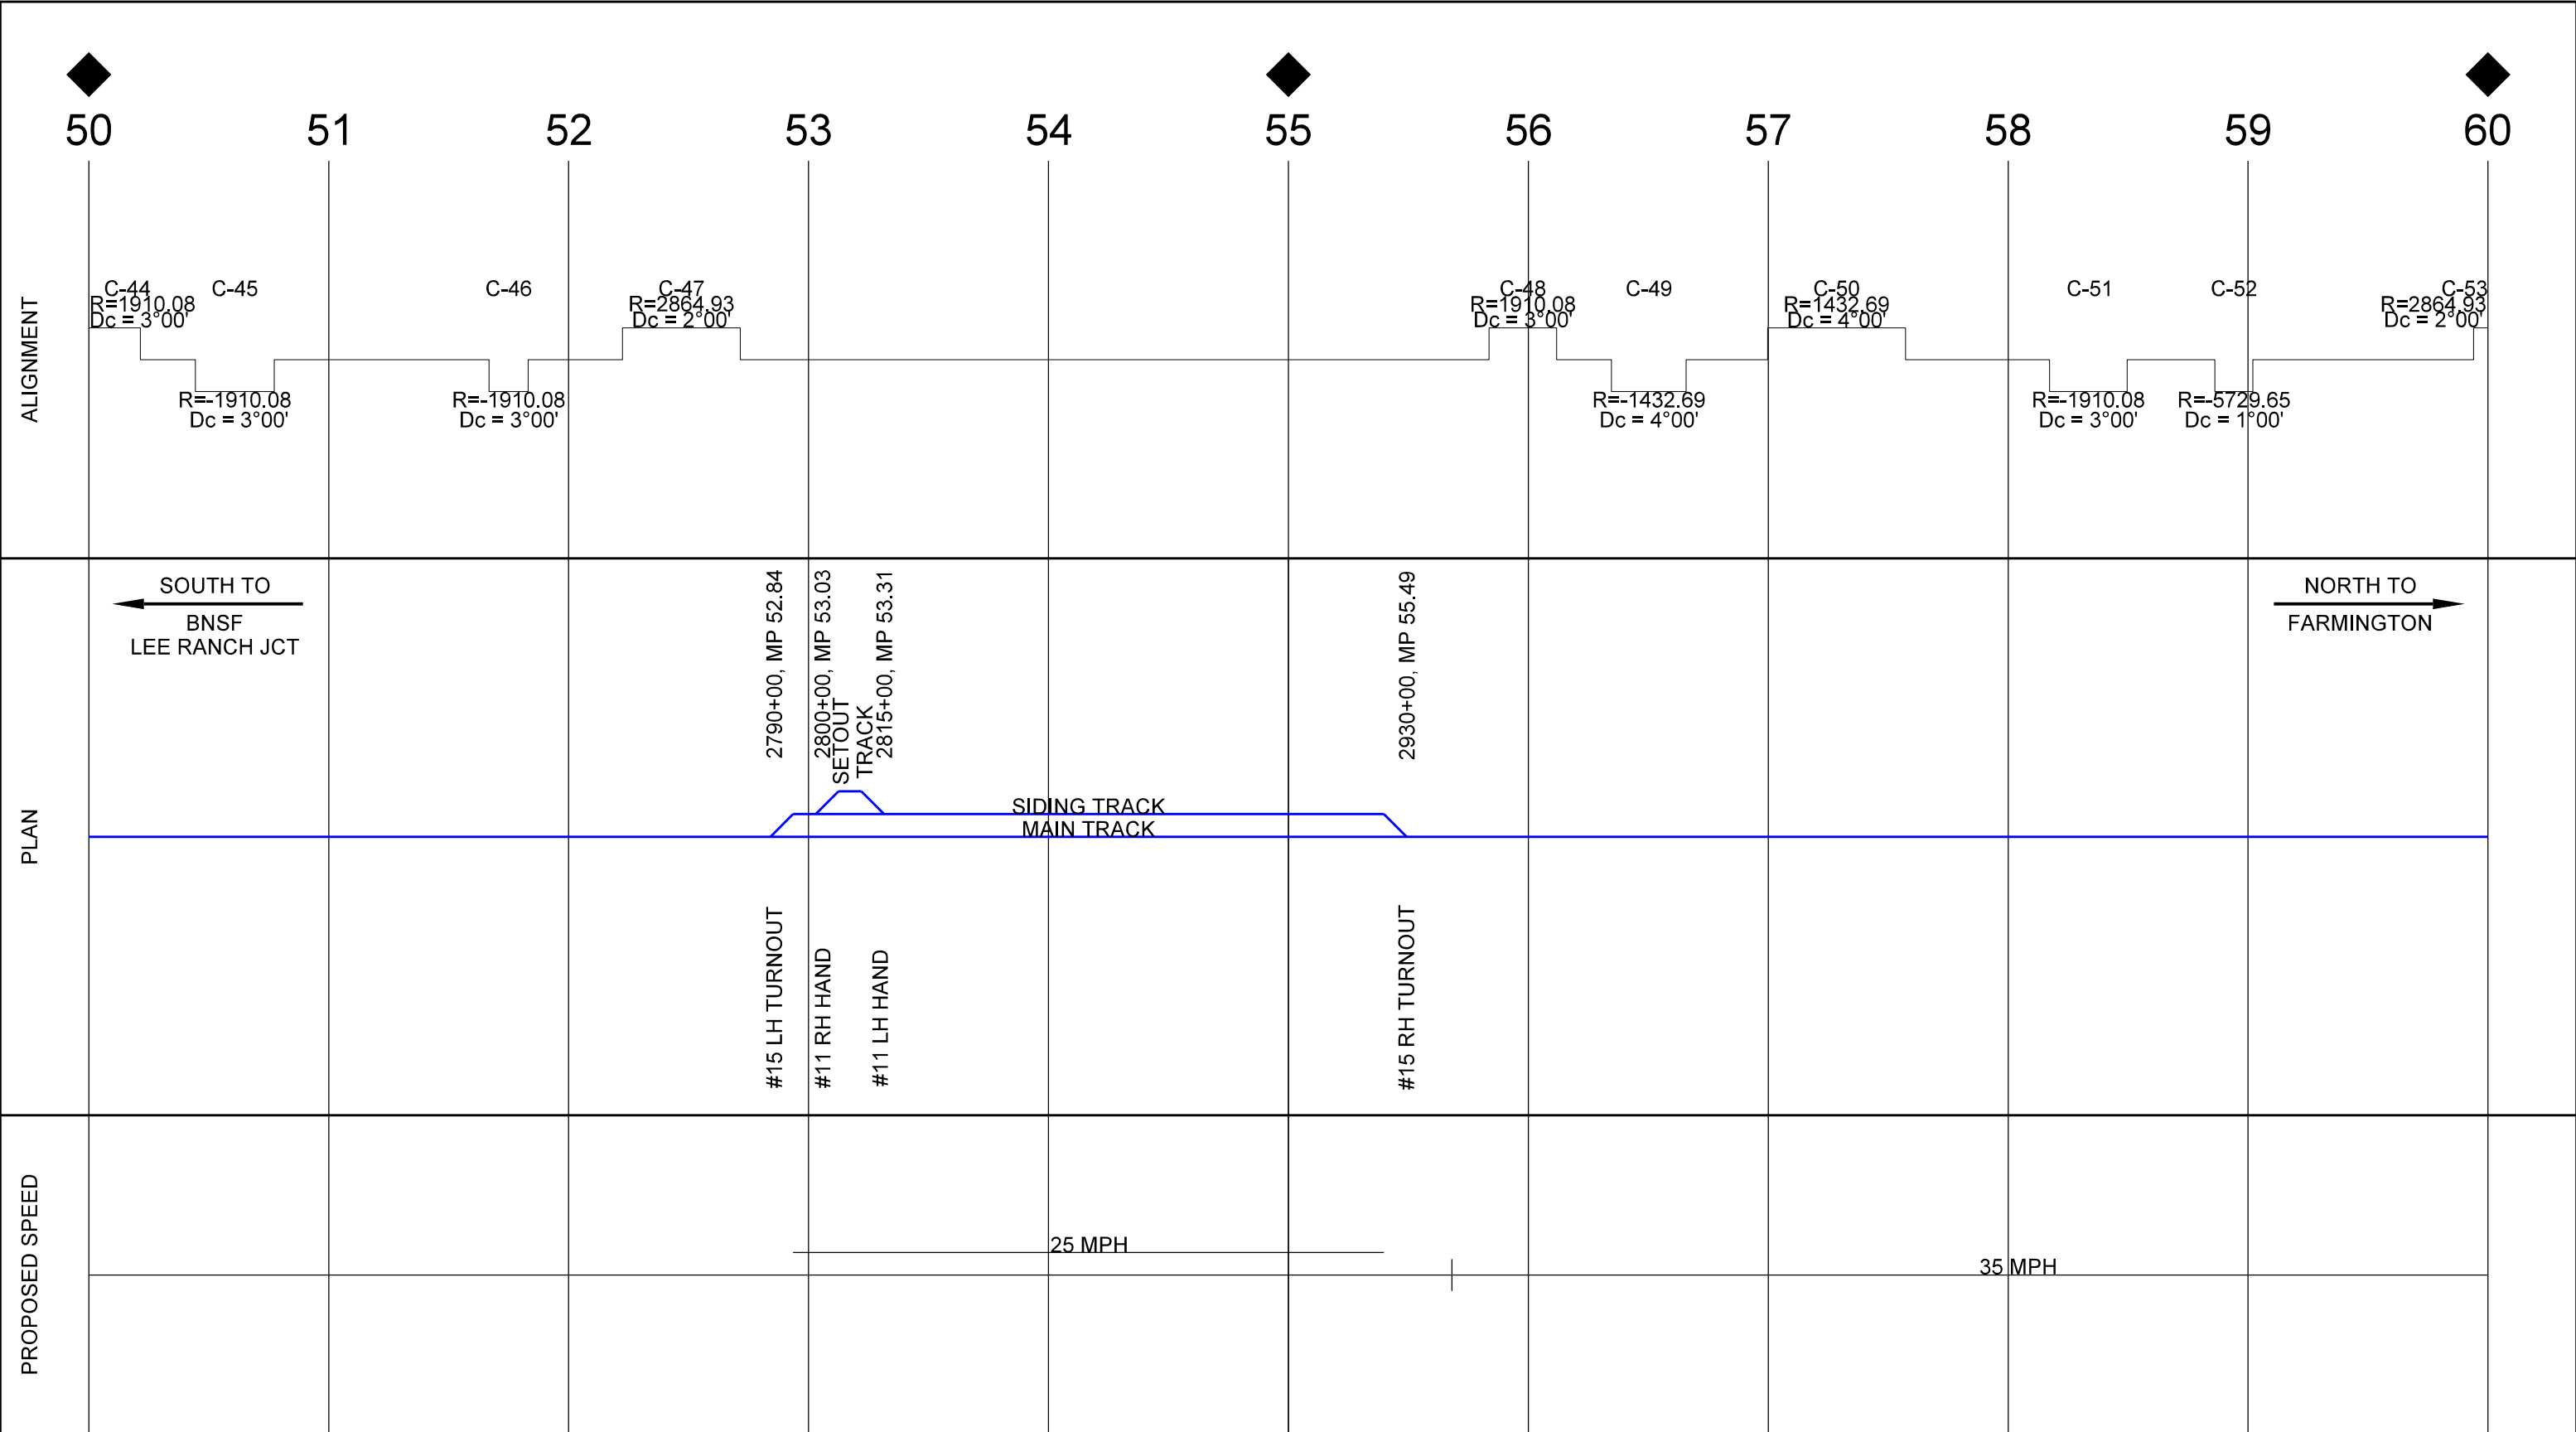

- PRELIMINARY - CONCEPTUAL -
NOT FOR CONSTRUCTION FOR REVIEW/DISCUSSION


- LEGEND
- EXISTING TRACK
 - PROPOSED TRACK
 - NAPI TRACK
 - MAJOR ROAD
 - MAJOR DRAINAGE

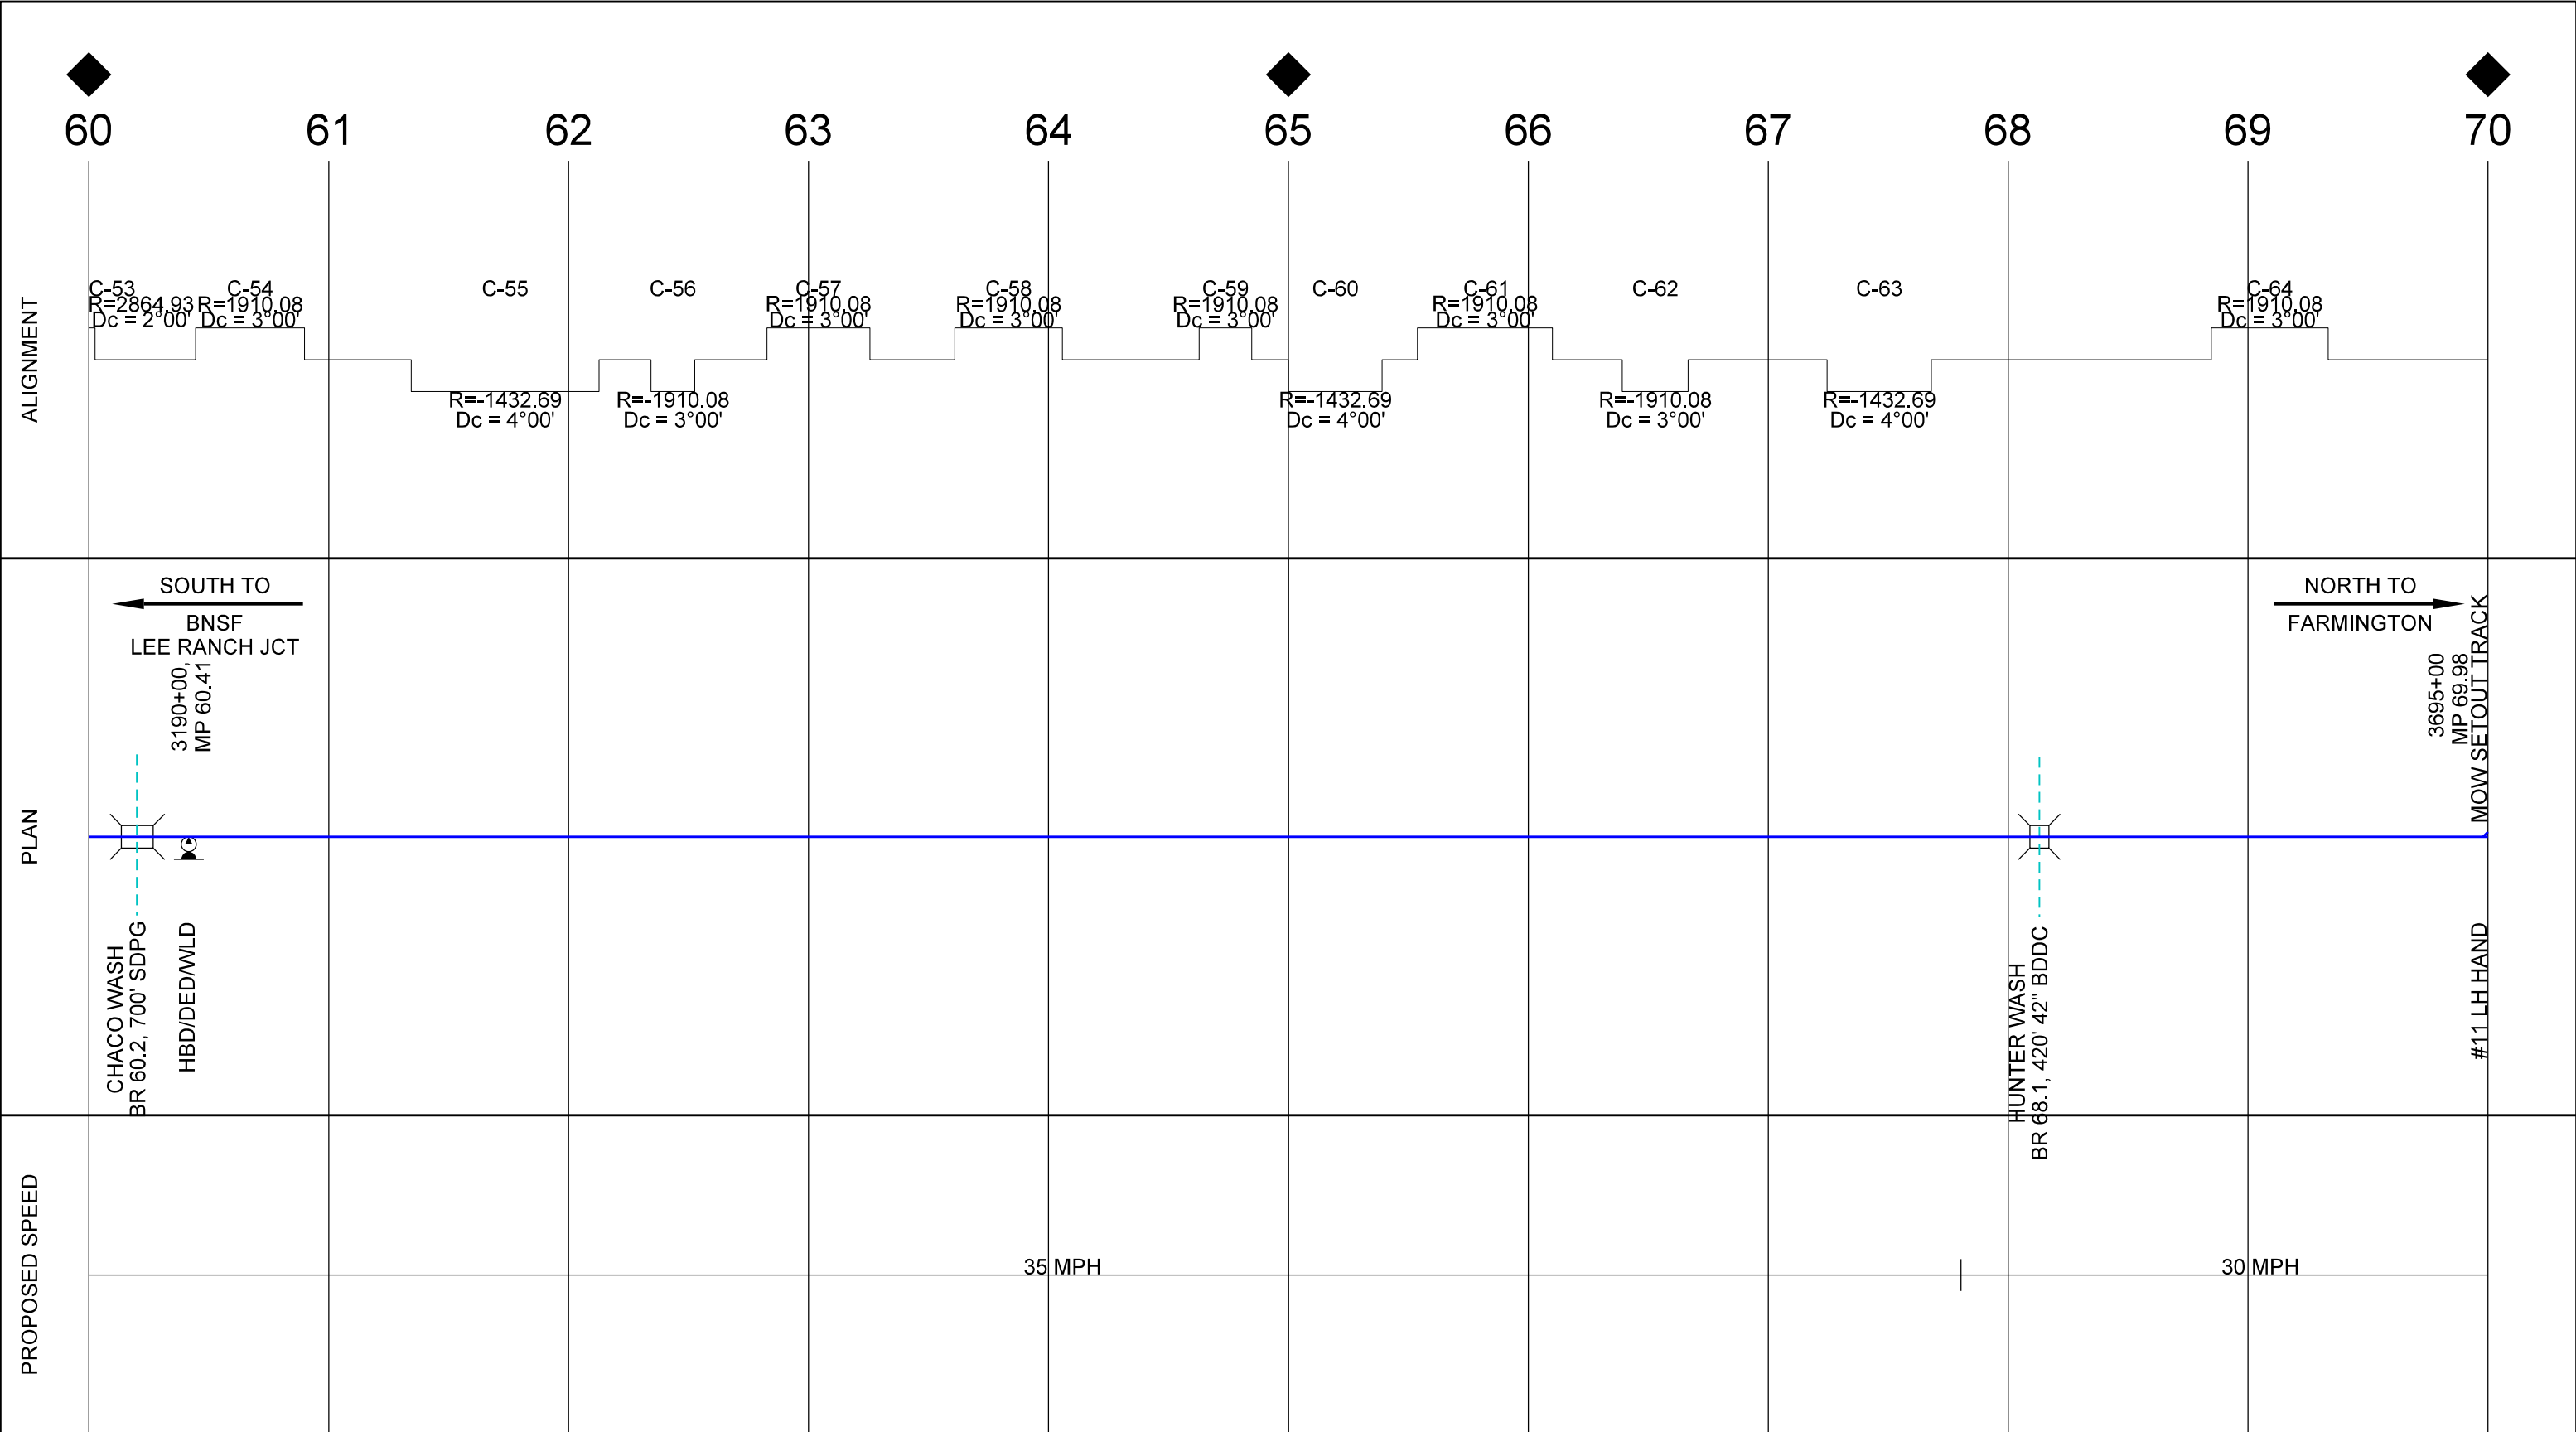

- PRELIMINARY -
NOT FOR CONSTRUCTION

- CONCEPTUAL -
FOR REVIEW/DISCUSSION

- LEGEND
- EXISTING TRACK
 - PROPOSED TRACK
 - NAPI TRACK
 - MAJOR ROAD
 - MAJOR DRAINAGE

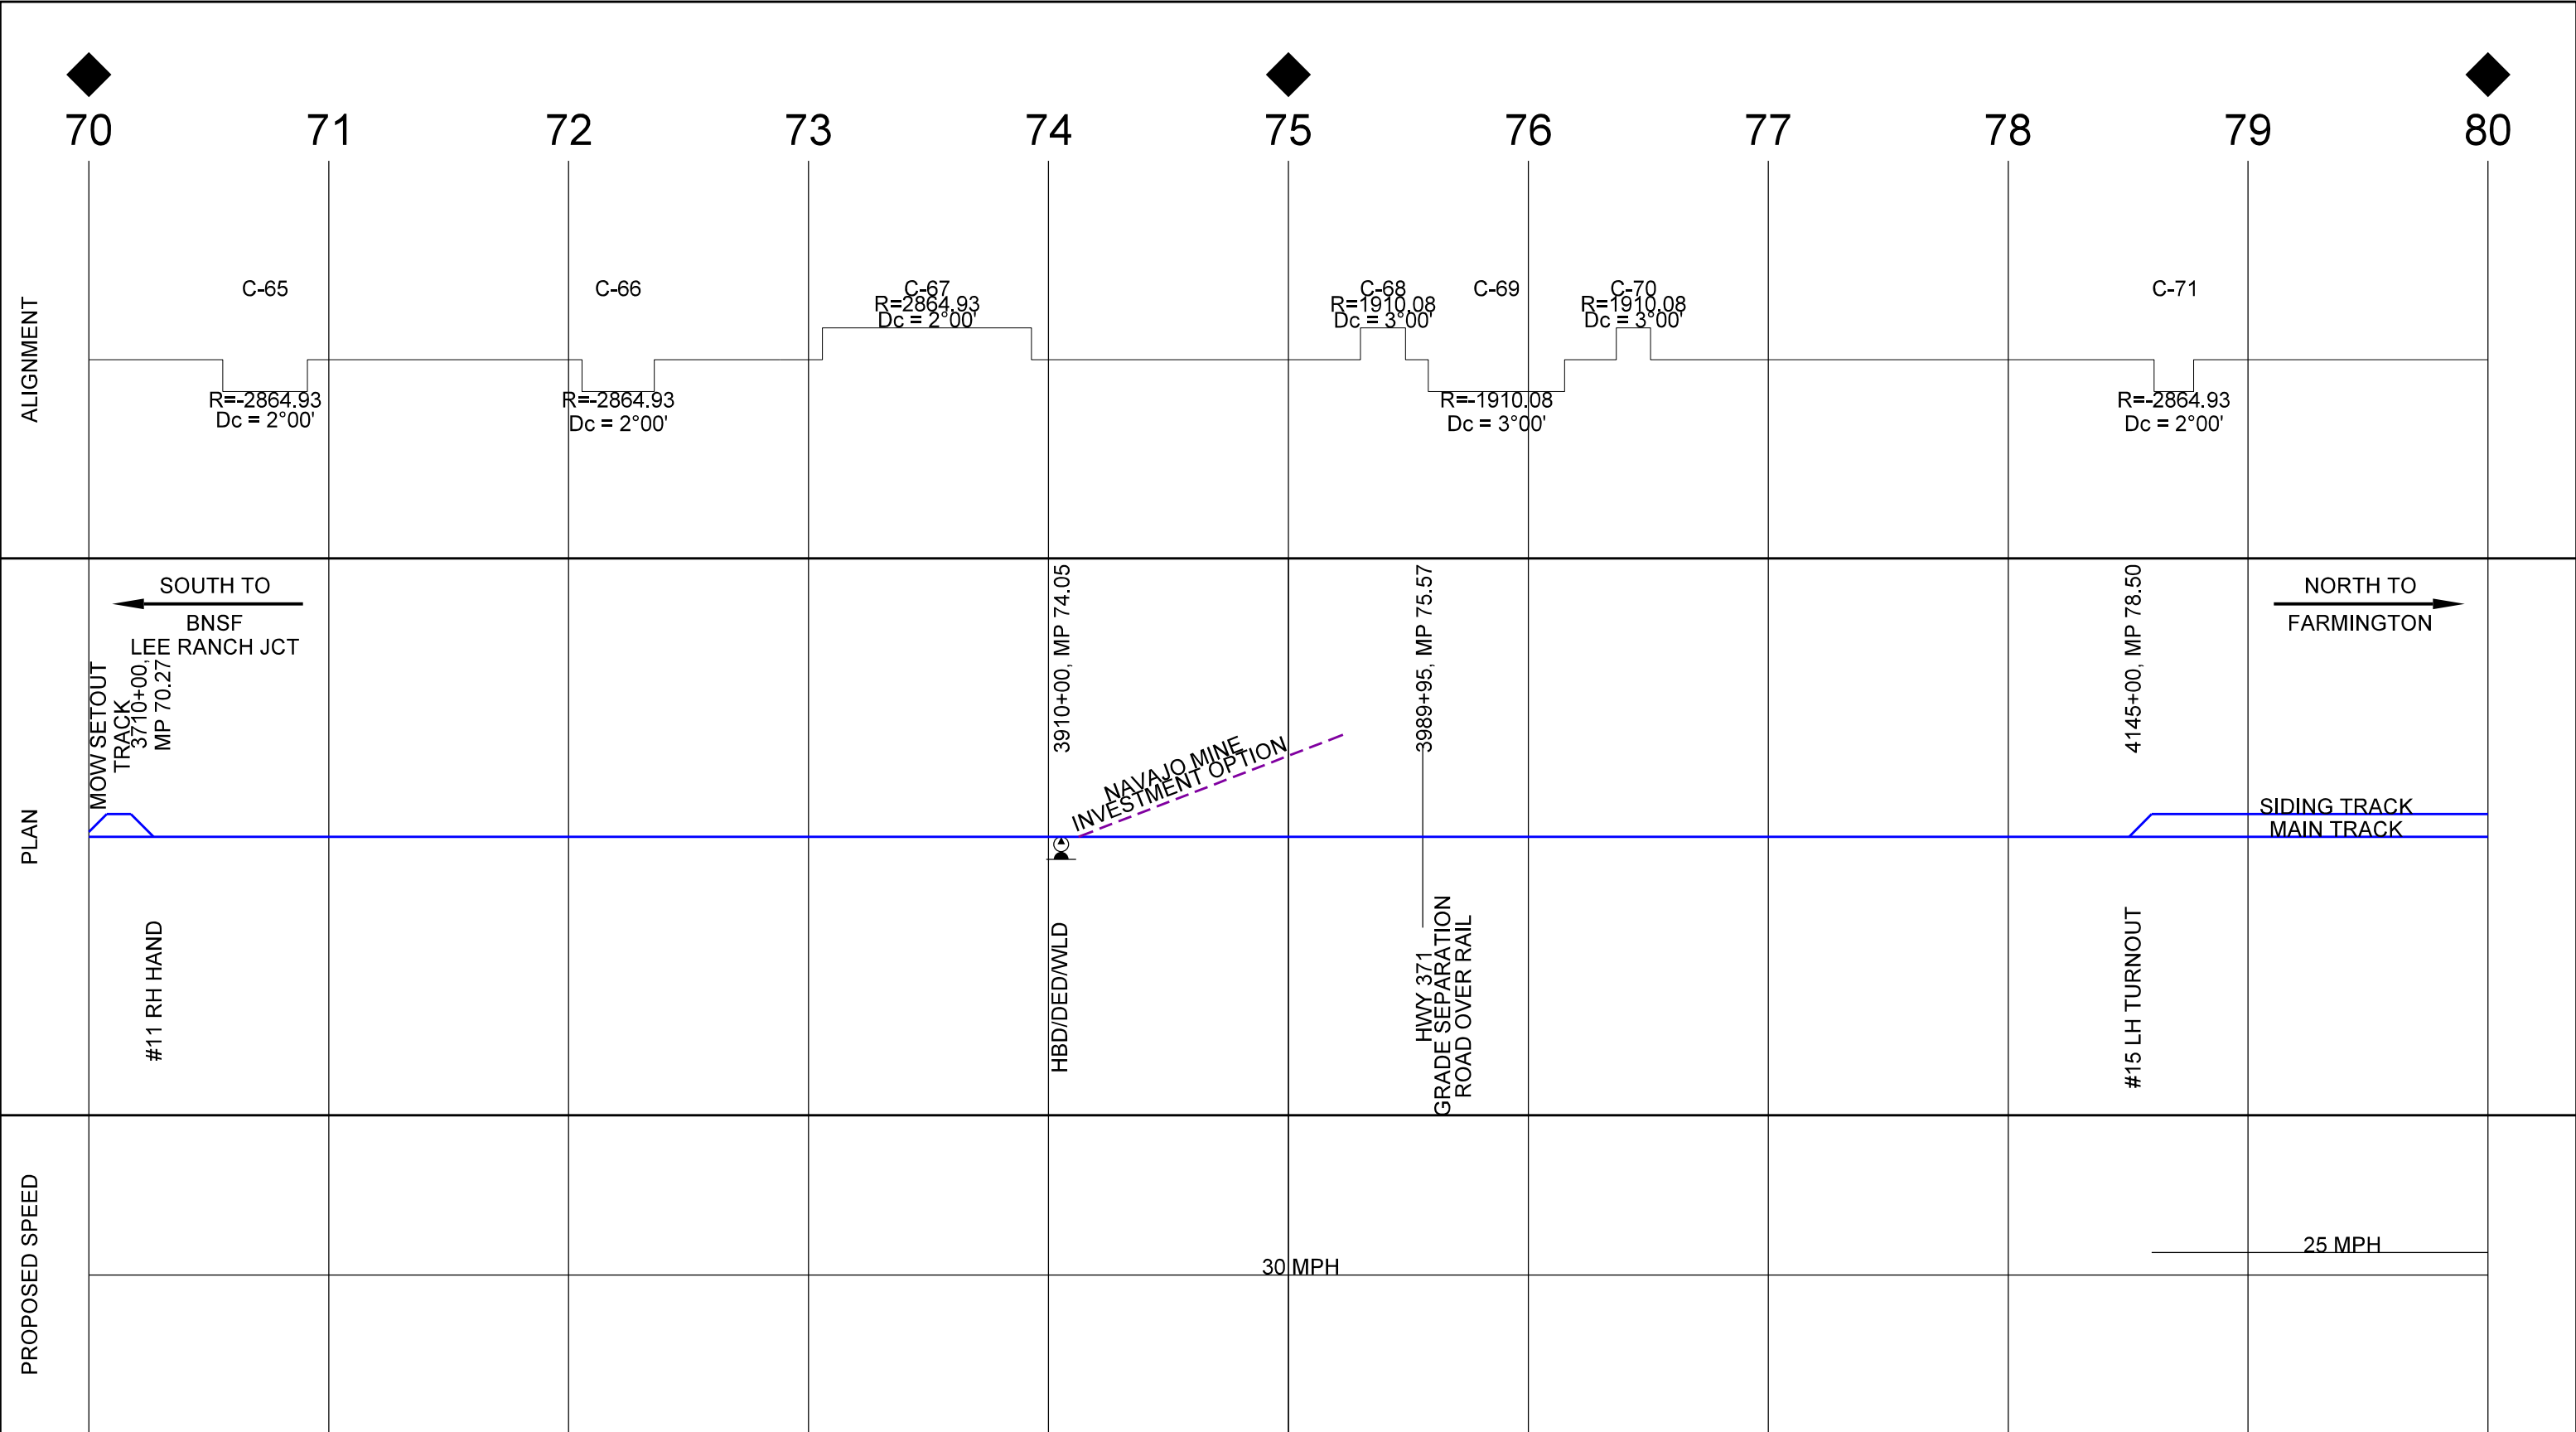


- PRELIMINARY -
NOT FOR CONSTRUCTION

- CONCEPTUAL -
FOR REVIEW/DISCUSSION

- LEGEND
- EXISTING TRACK
 - PROPOSED TRACK
 - NAPI TRACK
 - MAJOR ROAD
 - MAJOR DRAINAGE

4-CORNERS RAILROAD - OPTION 1 - EL SEGUNDO
SCHEMATIC EXHIBIT - 8
4 OCT 2024

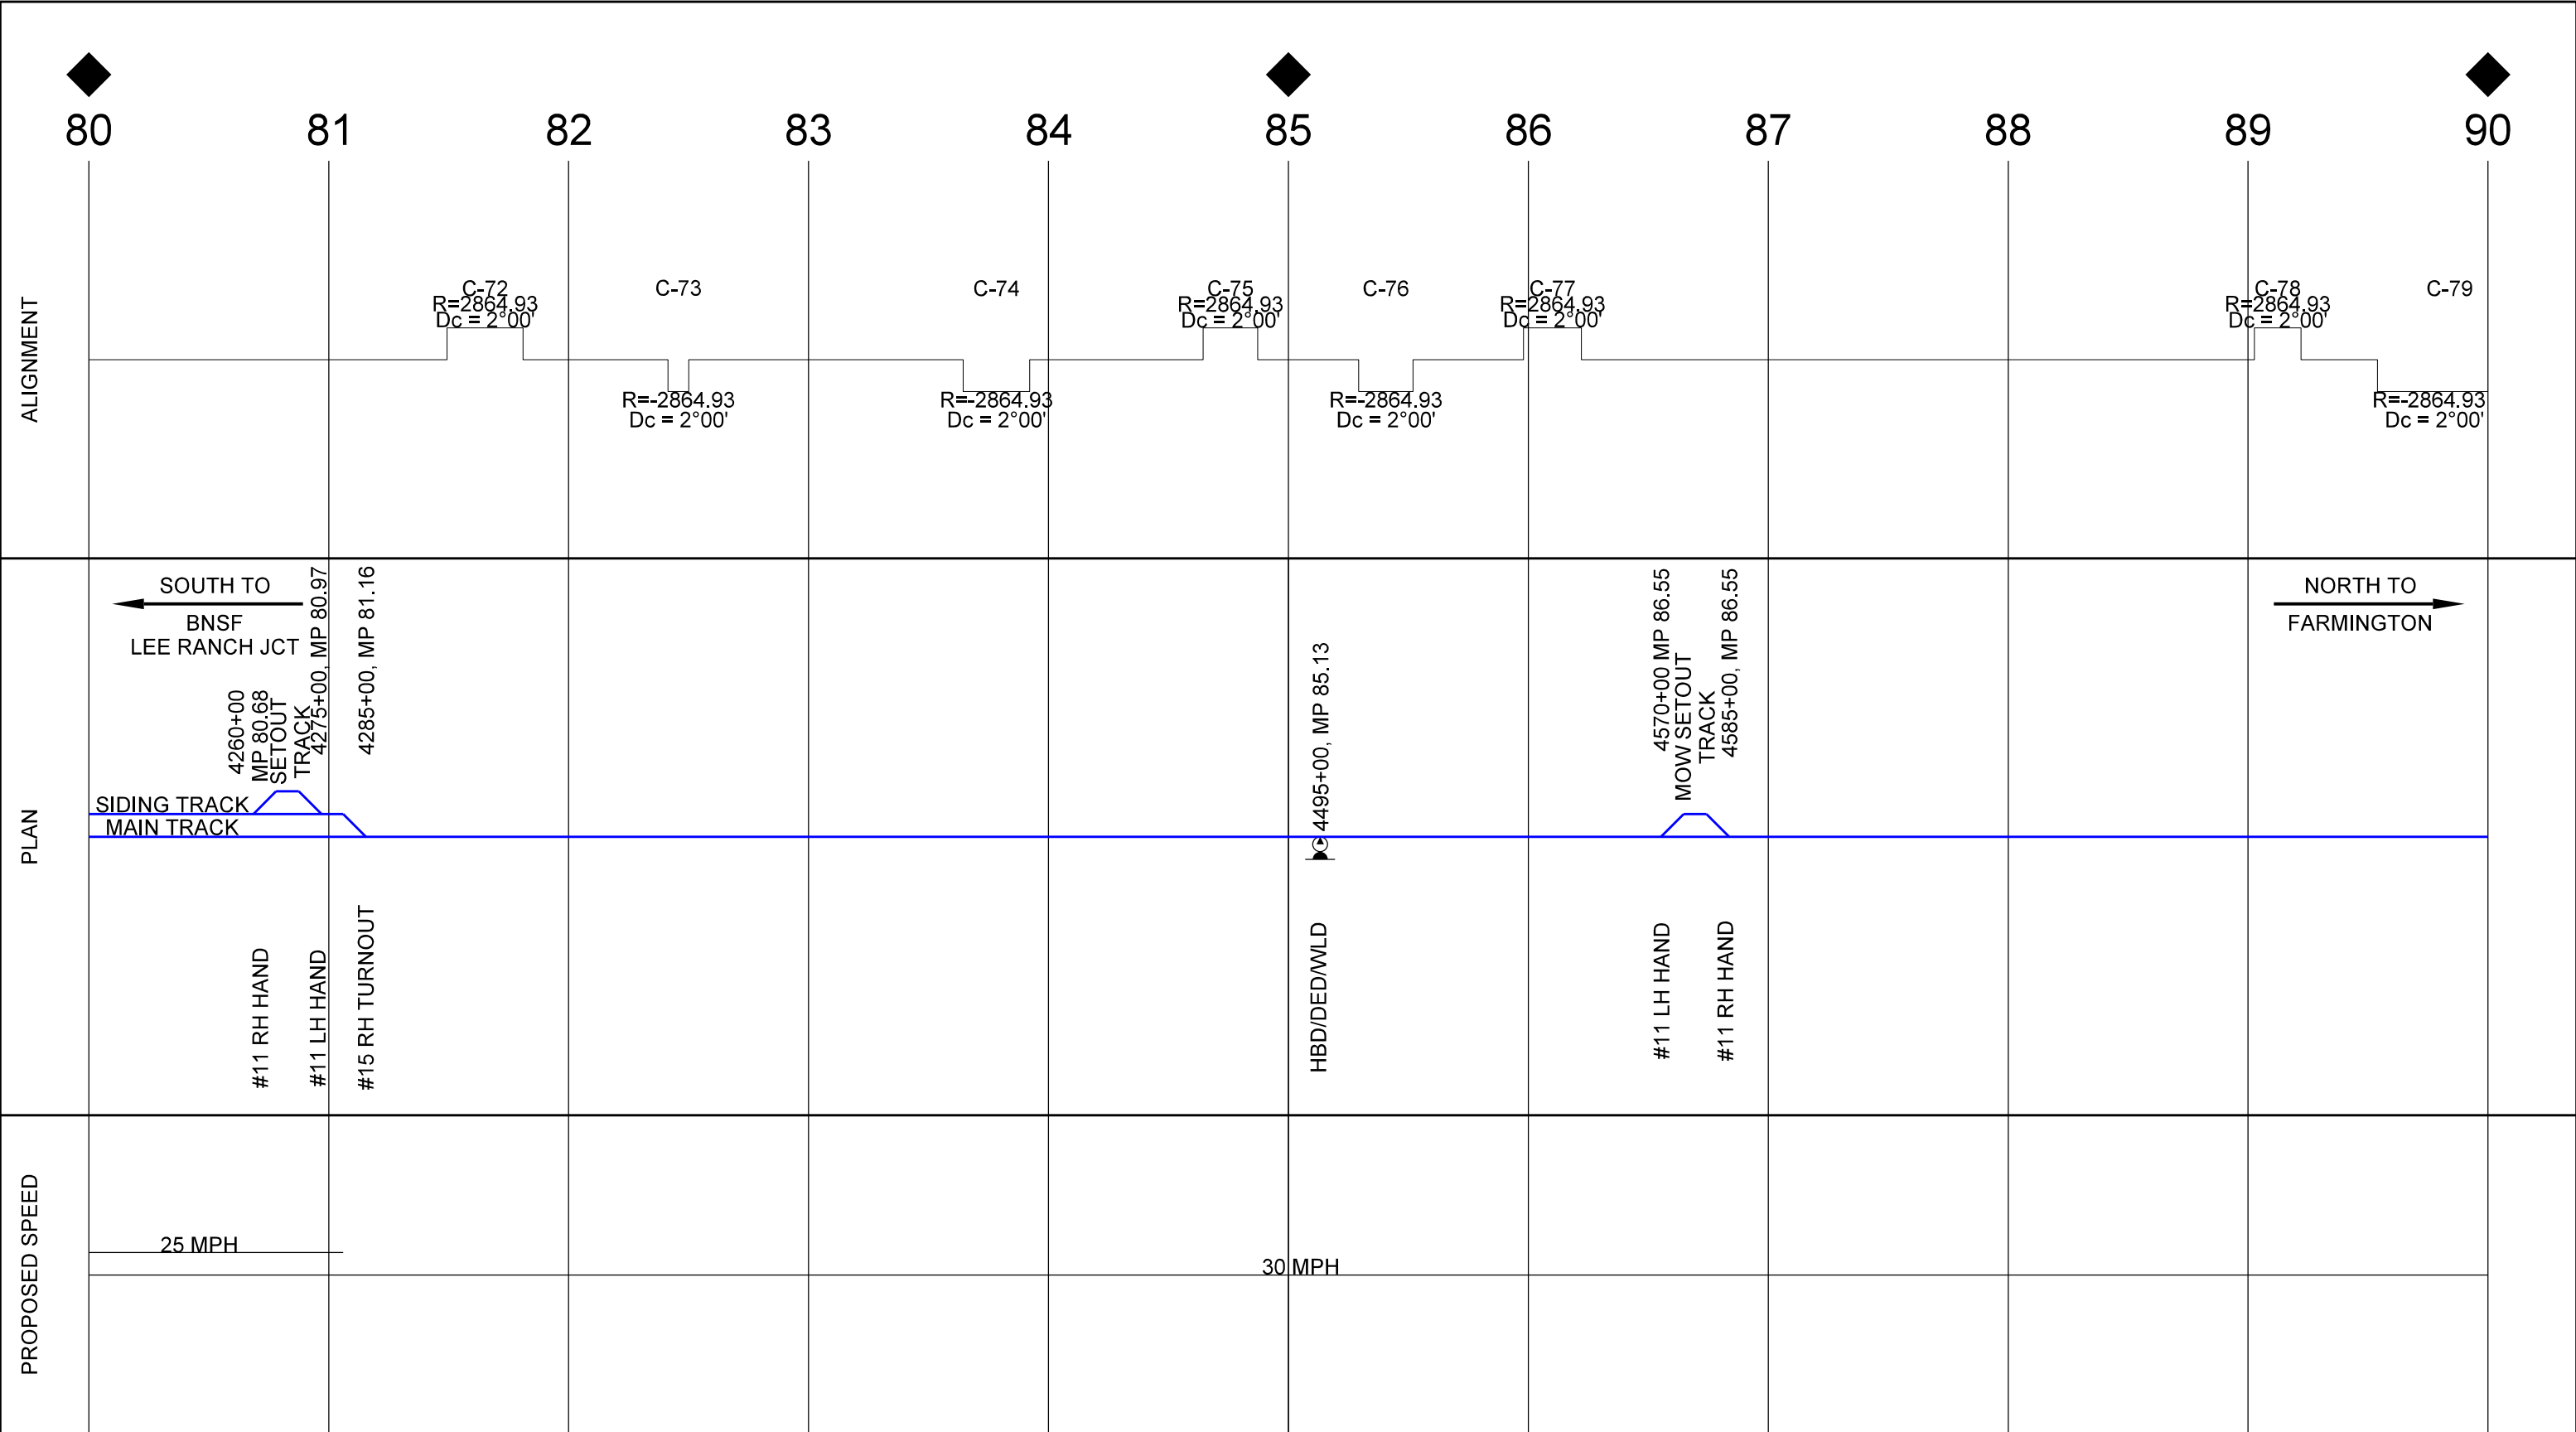

- PRELIMINARY -
NOT FOR CONSTRUCTION

- CONCEPTUAL -
FOR REVIEW/DISCUSSION

LEGEND


EXISTING TRACK

PROPOSED TRACK

NAPI TRACK

MAJOR ROAD

MAJOR DRAINAGE

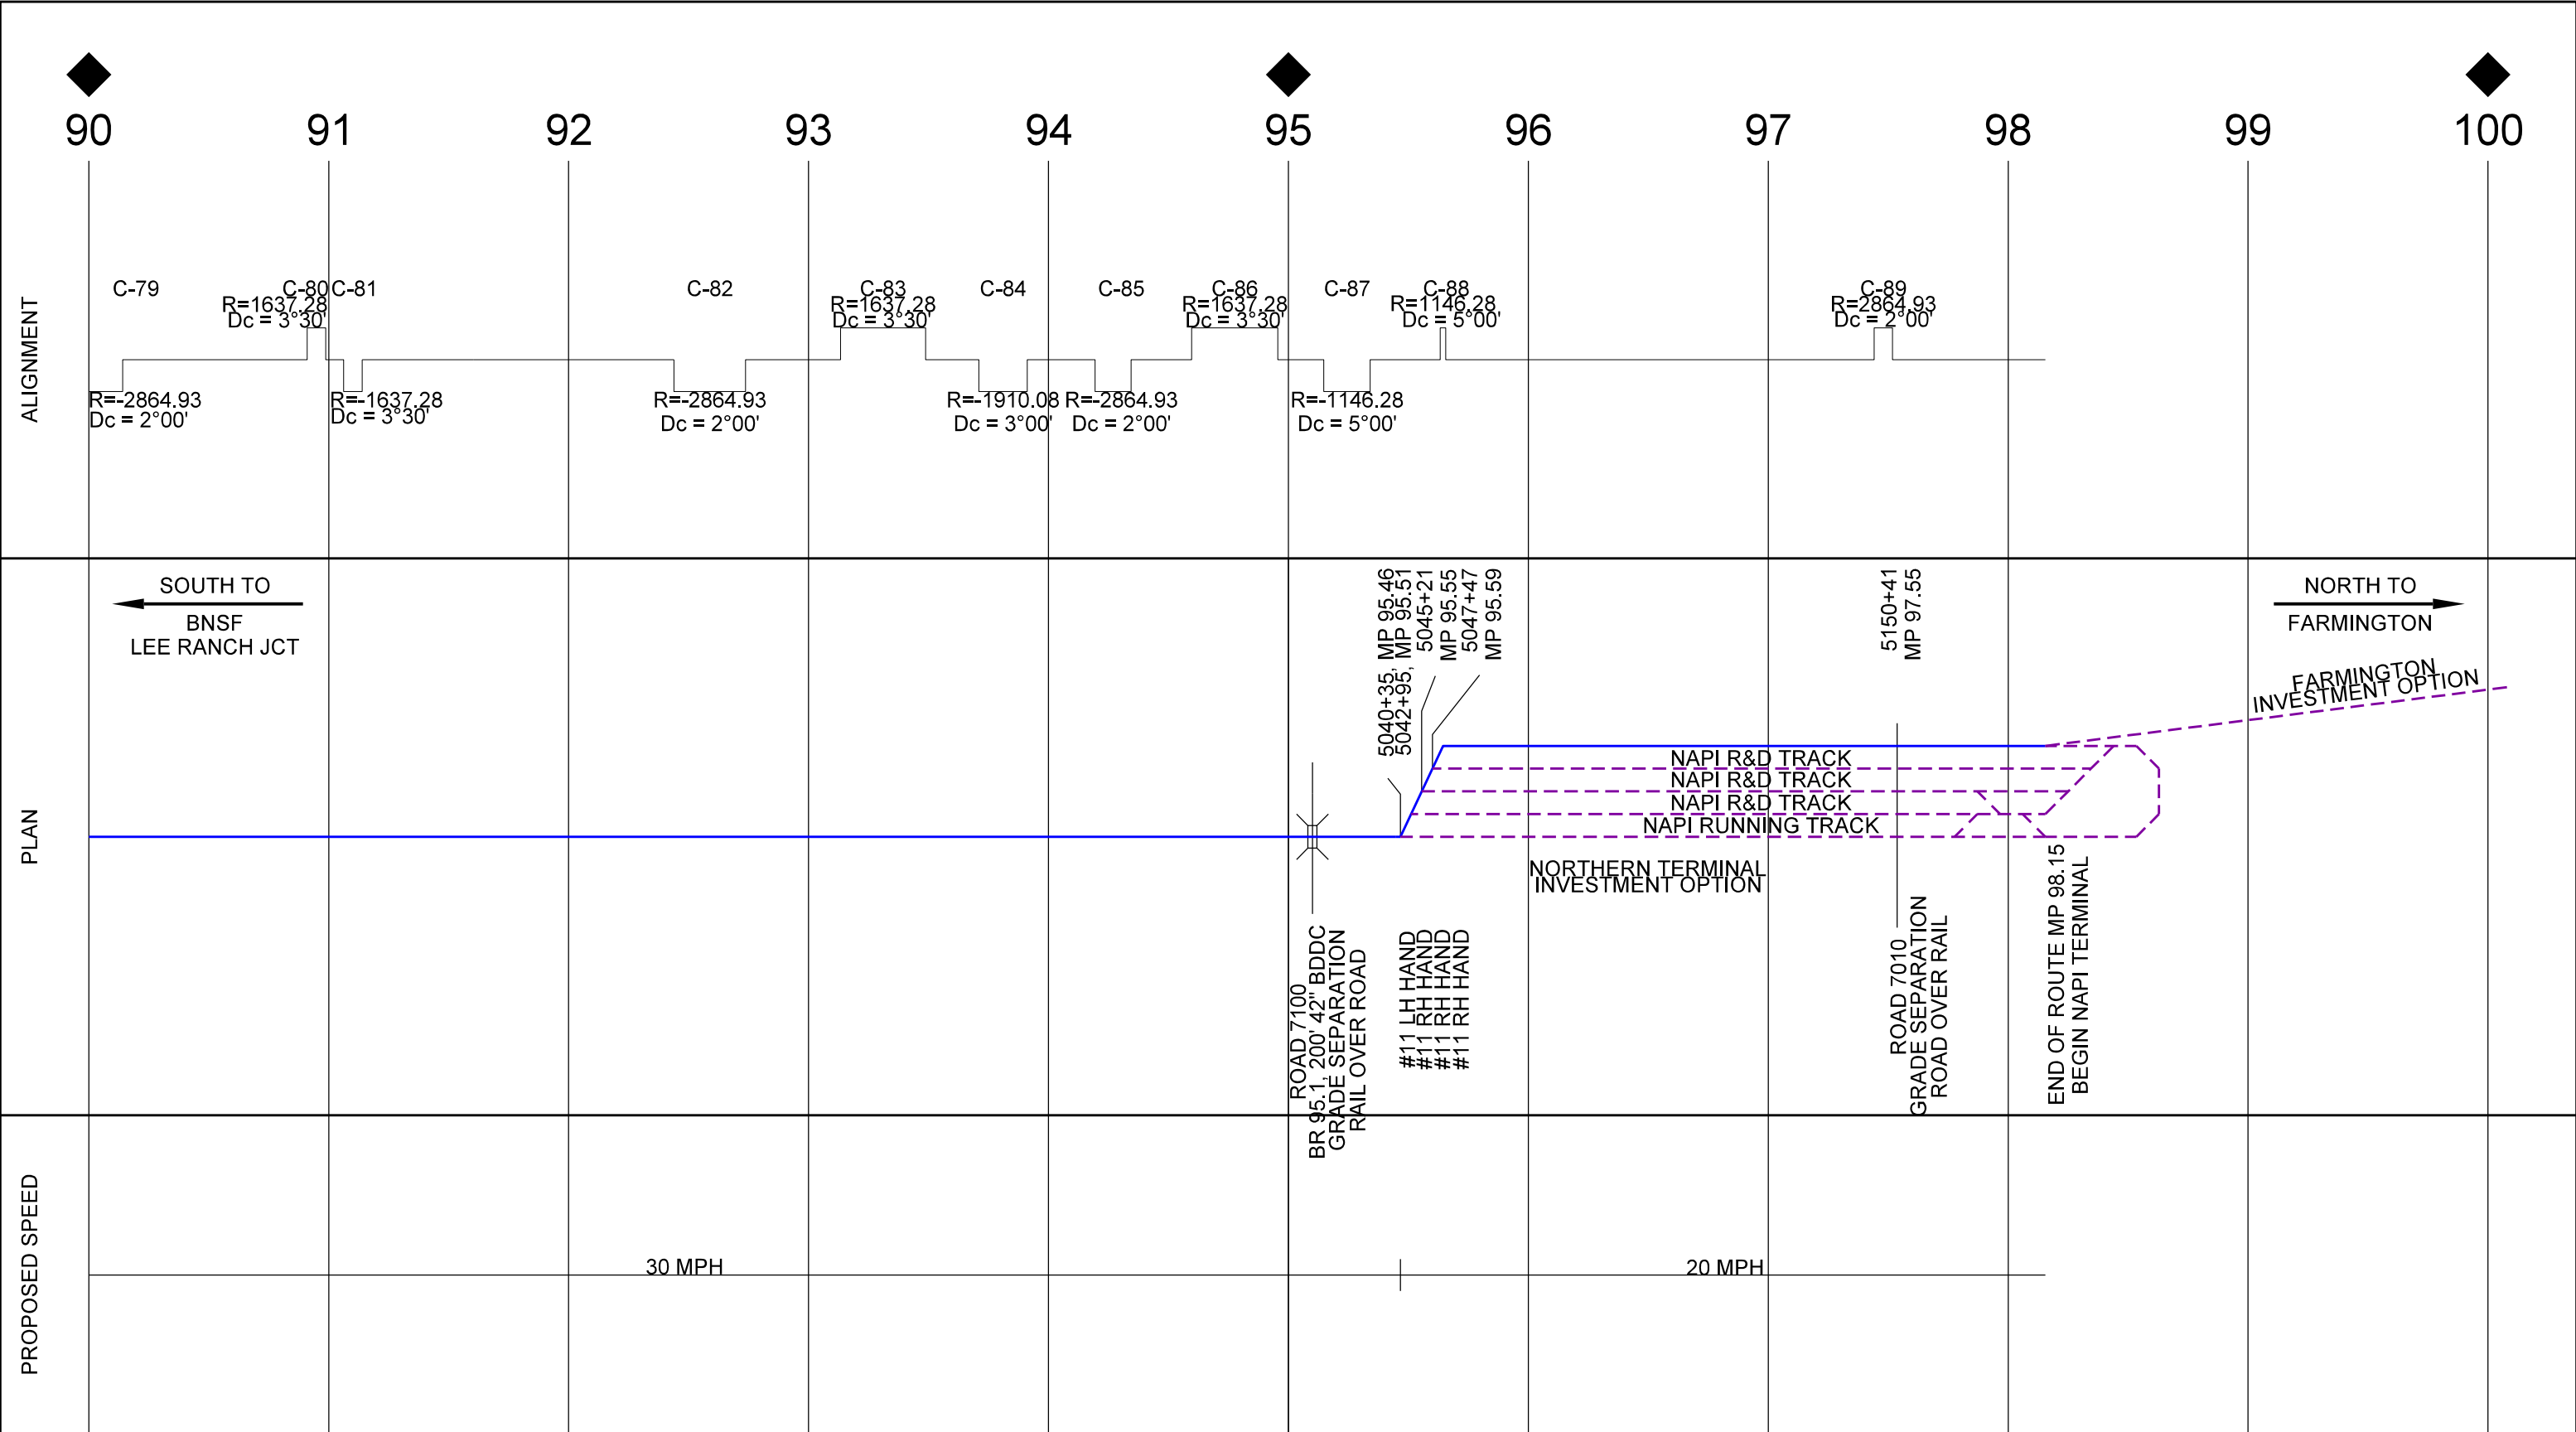

- PRELIMINARY -
NOT FOR CONSTRUCTION

- CONCEPTUAL -
FOR REVIEW/DISCUSSION

- LEGEND
- EXISTING TRACK
 - PROPOSED TRACK
 - NAPI TRACK
 - MAJOR ROAD
 - MAJOR DRAINAGE