


-DRAFT Concepts for possible locomotive/car shop near NAPI HQ.
-FOR DISCUSSION ONLY.
-Track and facility configurations shown
are early concepts and are flexible.

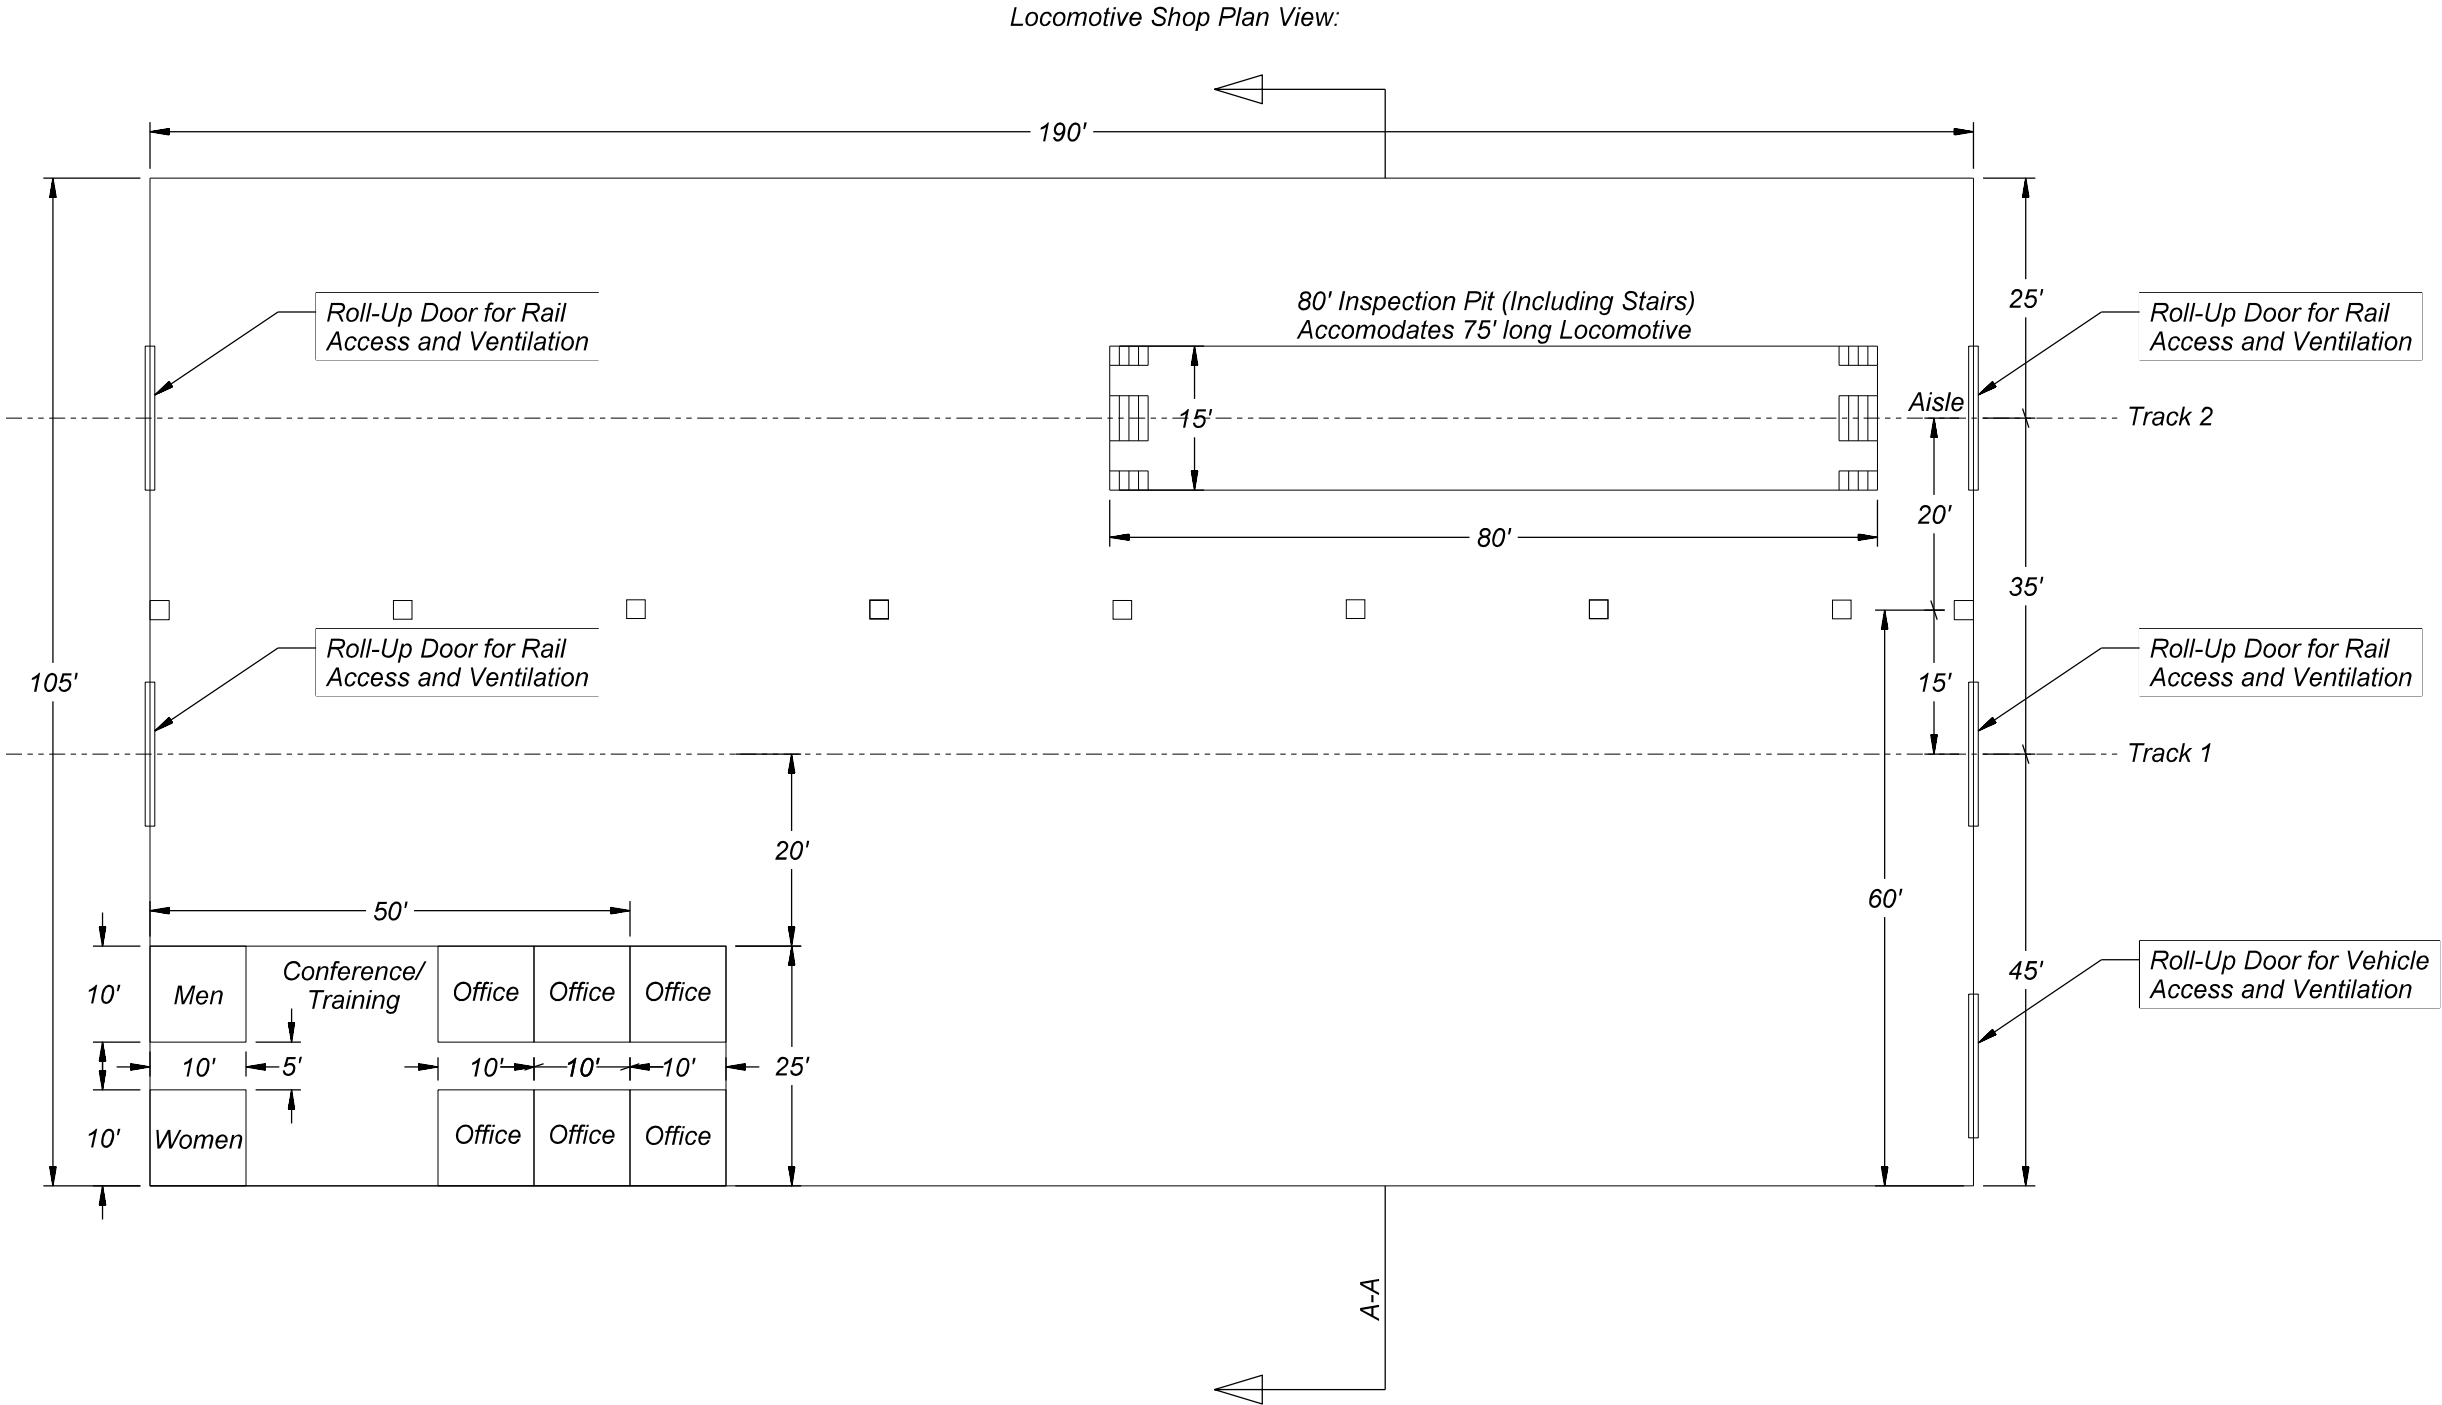

-DRAFT Concepts for possible locomotive/car shop near NAPI HQ.
-FOR DISCUSSION ONLY.
-Track and facility configurations shown
are early concepts and are flexible.

Section A-A:

