


- PRELIMINARY -
DRAFT

- CONCEPTUAL -
FOR REVIEW/DISCUSSION

- PRELIMINARY -
DRAFT

- CONCEPTUAL -
FOR REVIEW/DISCUSSION

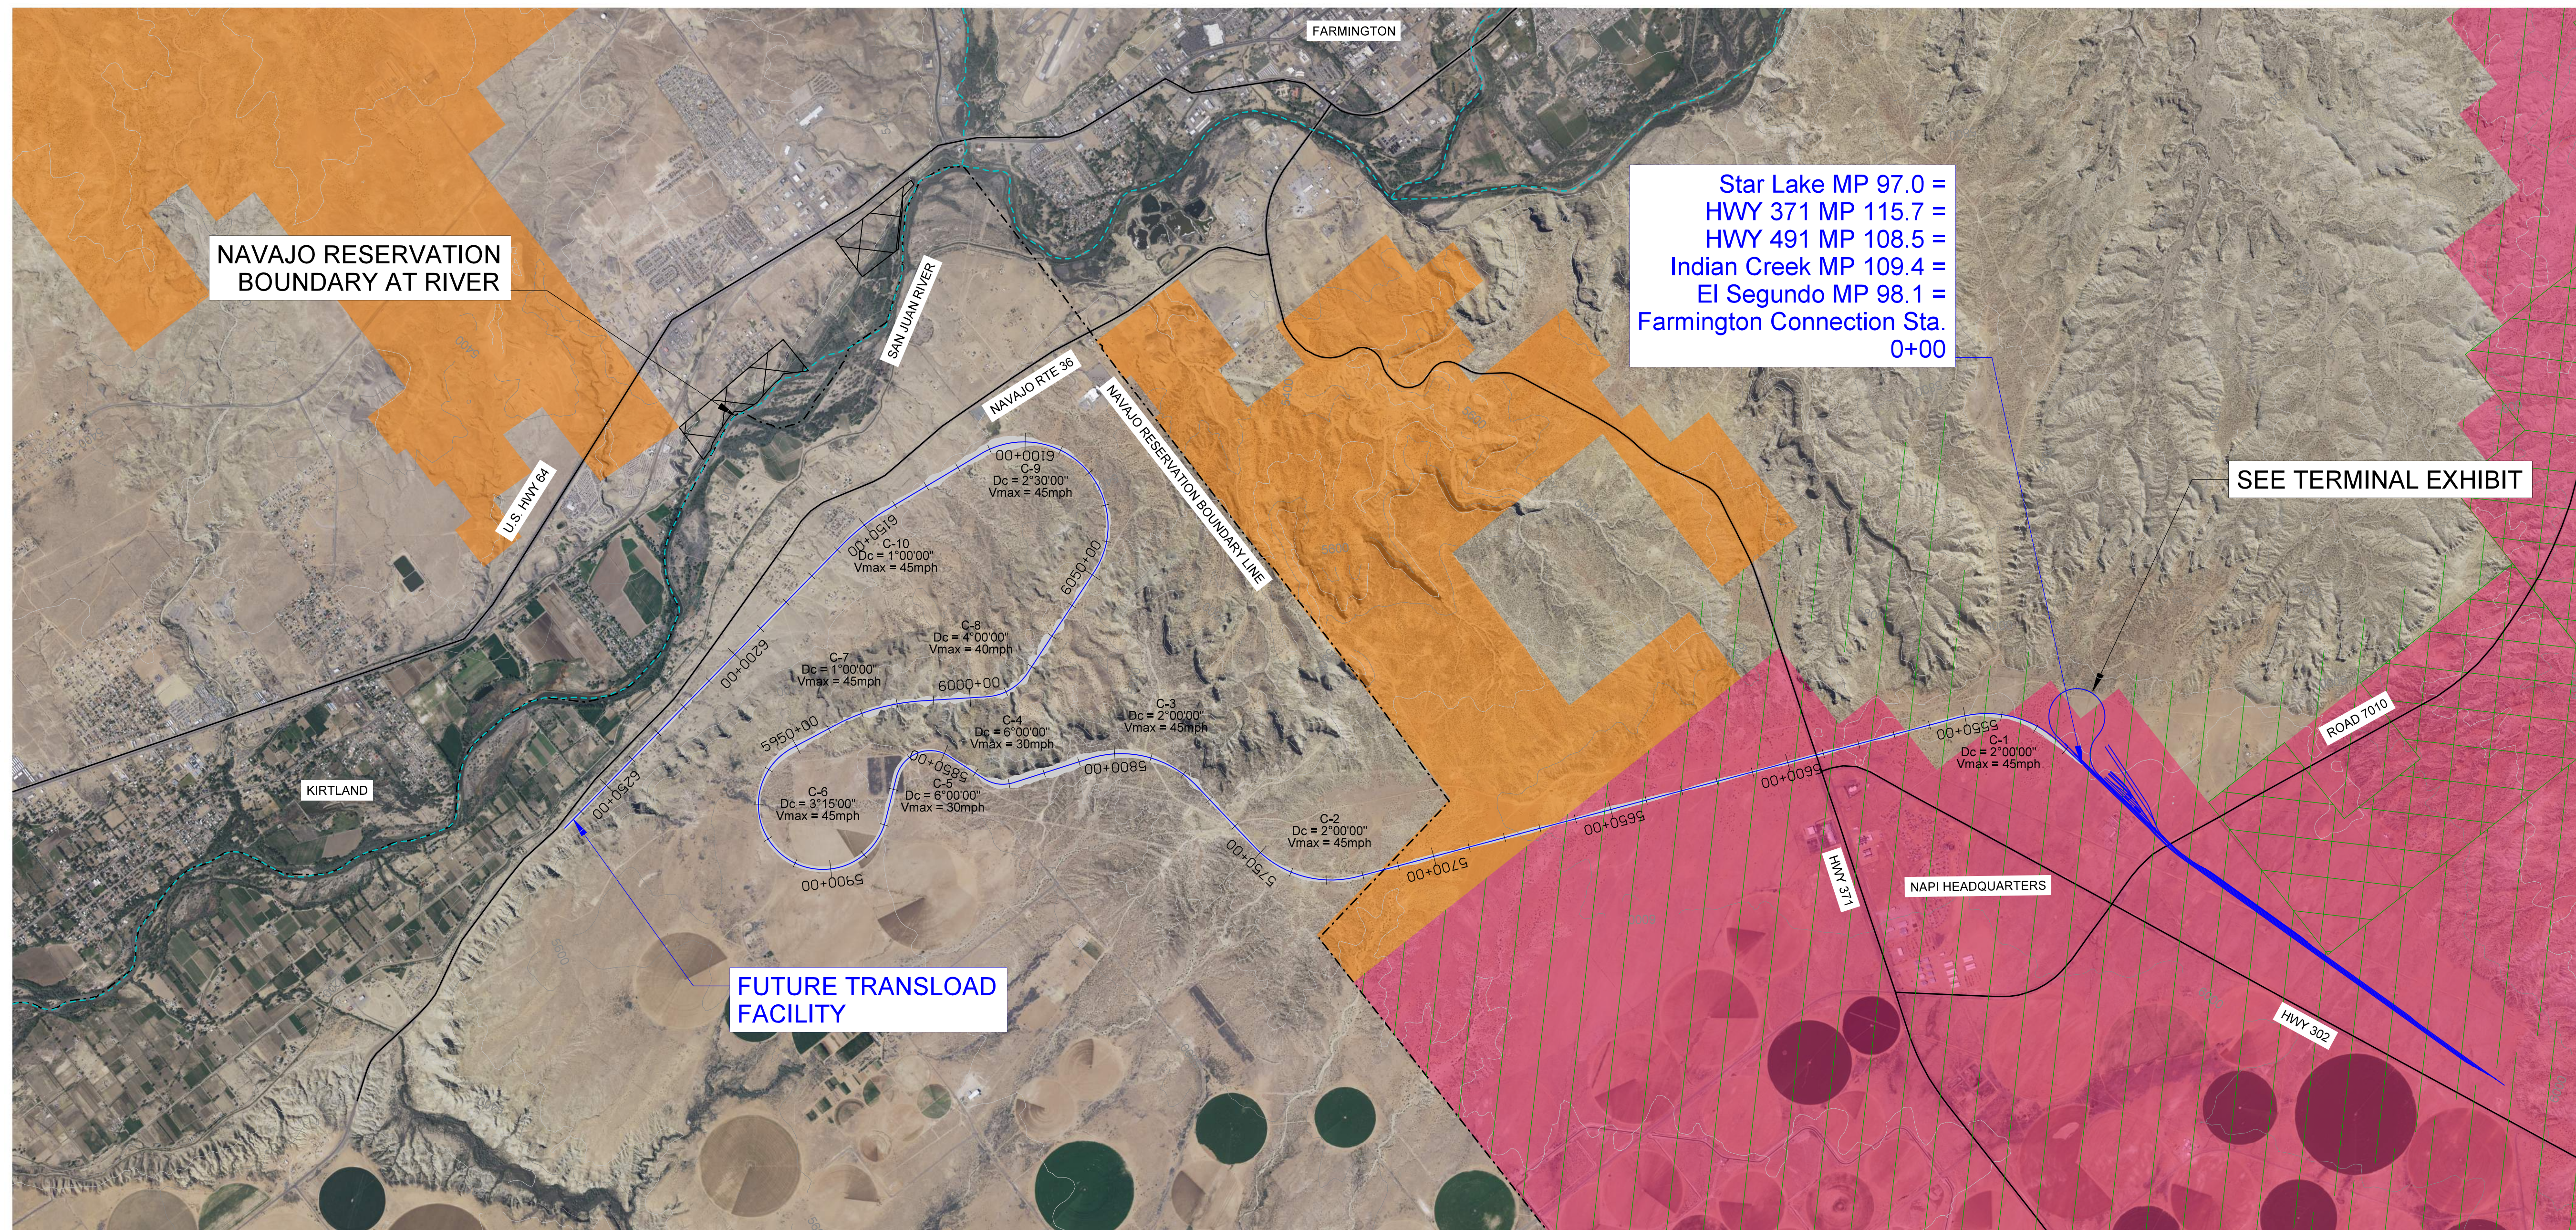

LEGEND:


- | | | | |
|--|-------------------------------|--|-------------------------|
| | TRIBAL LAND - OFF-RESERVATION | | BLM LAND |
| | STATE LAND | | MAJOR ROADWAY |
| | NATIONAL PARK SERVICE | | MAJOR DRAINAGE |
| | AREAS OF GRADING IMPACTS | | TRIBAL LAND - ALLOTMENT |

NOTES:

1. LAND BASE TYPES FROM COUNTY GIS. TO BE VERIFIED.

- PRELIMINARY -
DRAFT

- CONCEPTUAL -
FOR REVIEW/DISCUSSION

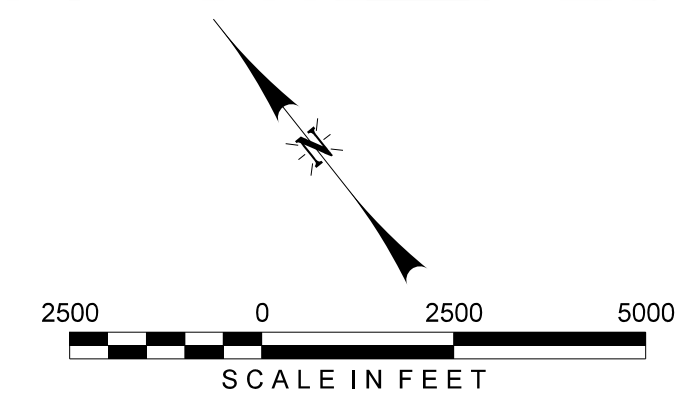

4-CORNERS RAILROAD - ROUTE INTO FARMINGTON
PLAN & PROFILE EXHIBIT - 1
04 OCT 2024