



***DRAFT
FOR DISCUSSION ONLY***

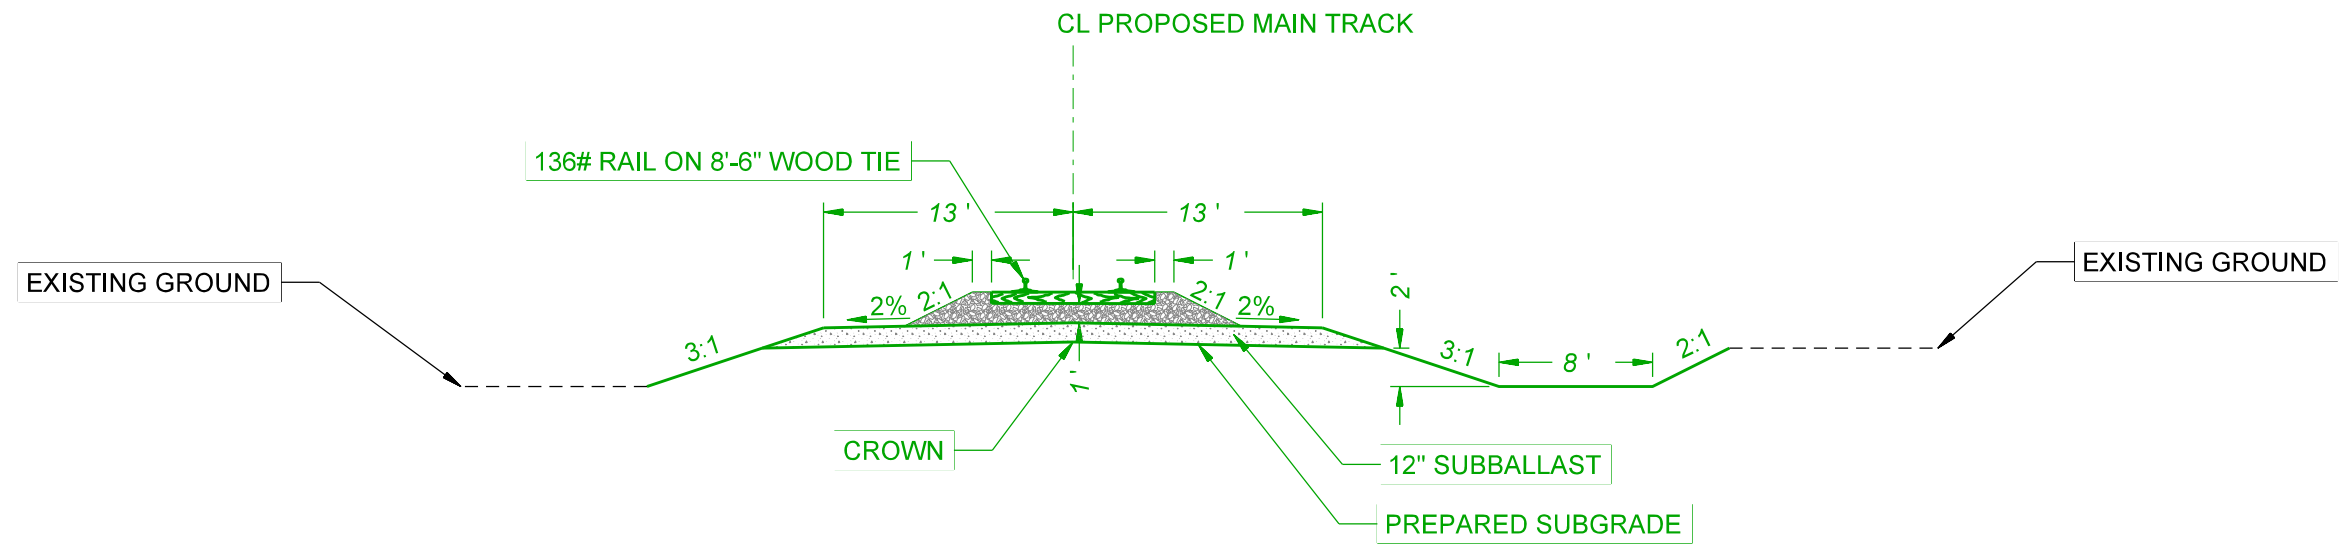

TYPICAL SECTION - SINGLE TRACK

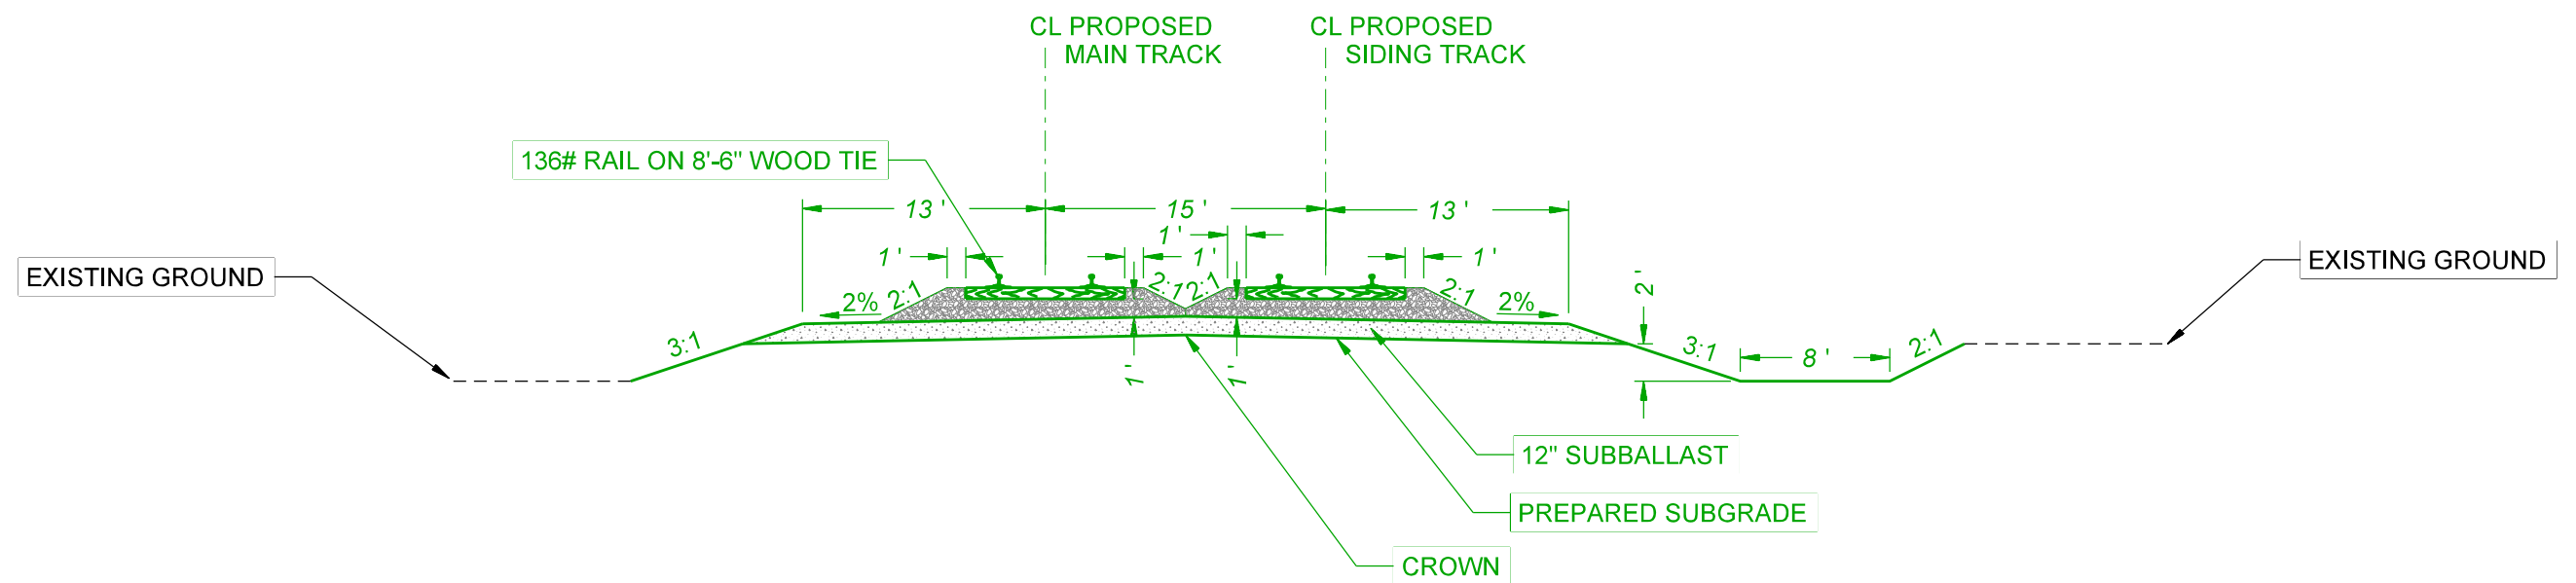

TYPICAL SECTION - SINGLE TRACK w/ SIDING



4-CORNERS RAILROAD
MAINLINE TYPICAL SECTION
4 OCTOBER 2024