



DRAFT
FOR DISCUSSION ONLY

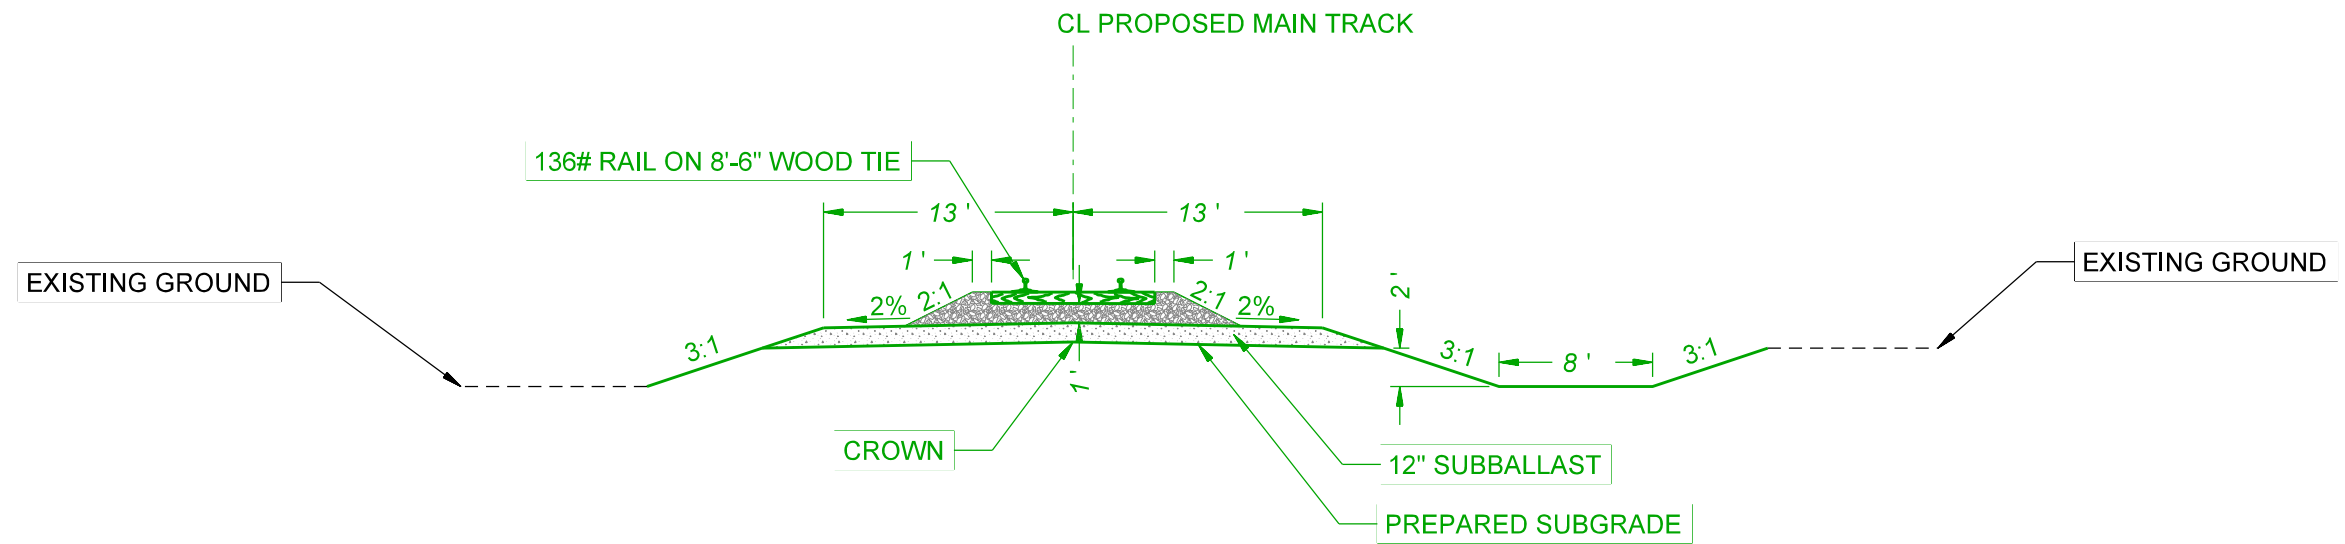

TYPICAL SECTION - SINGLE TRACK

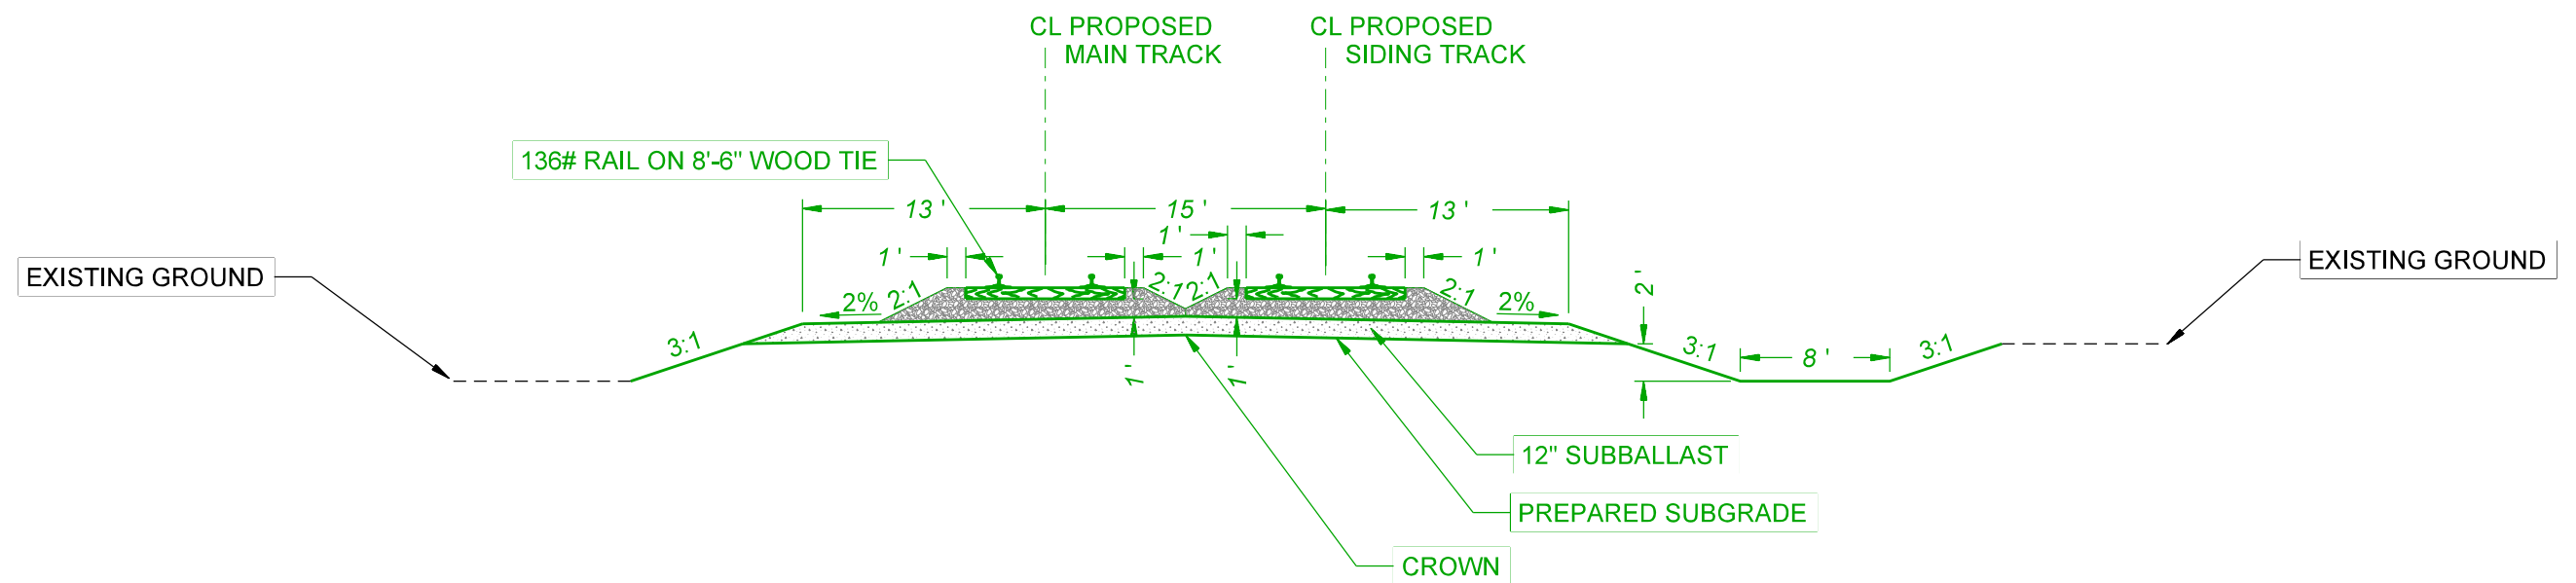

TYPICAL SECTION - SINGLE TRACK w/ SIDING



4-CORNERS RAILROAD
MAINLINE TYPICAL SECTION
6 NOV 2023