



***DRAFT - FOR DISUCSSION ONLY***

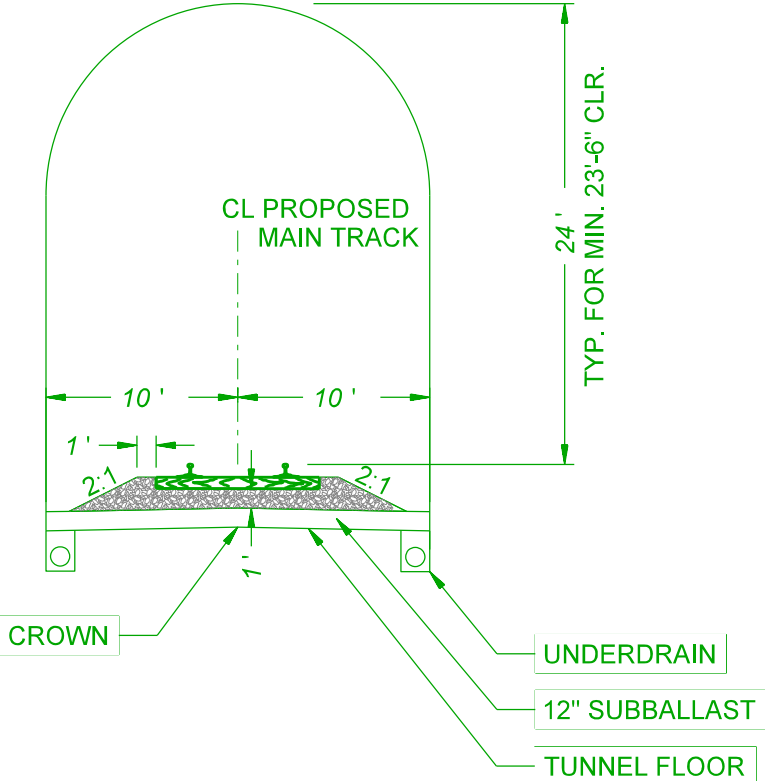

## TYPICAL SECTION - TUNNEL (THOREAU OPTION)

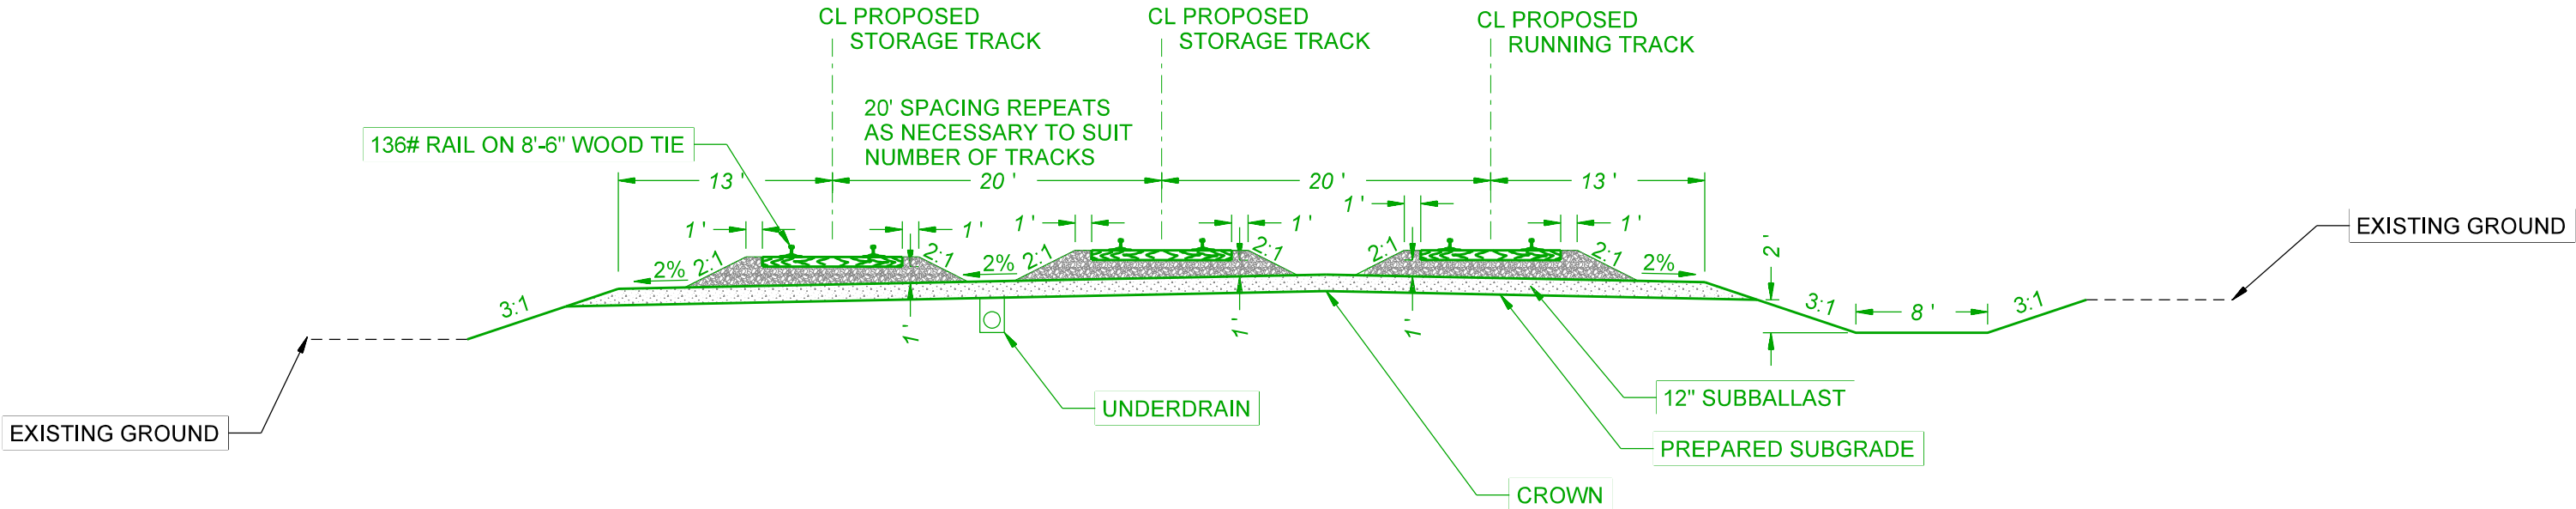

## TYPICAL SECTION - MULTIPLE YARD TRACKS



4-CORNERS RAILROAD  
YARD & TUNNEL TYPICAL SECTION  
22 NOV 2023