



**DRAFT**  
**FOR DISCUSSION ONLY**

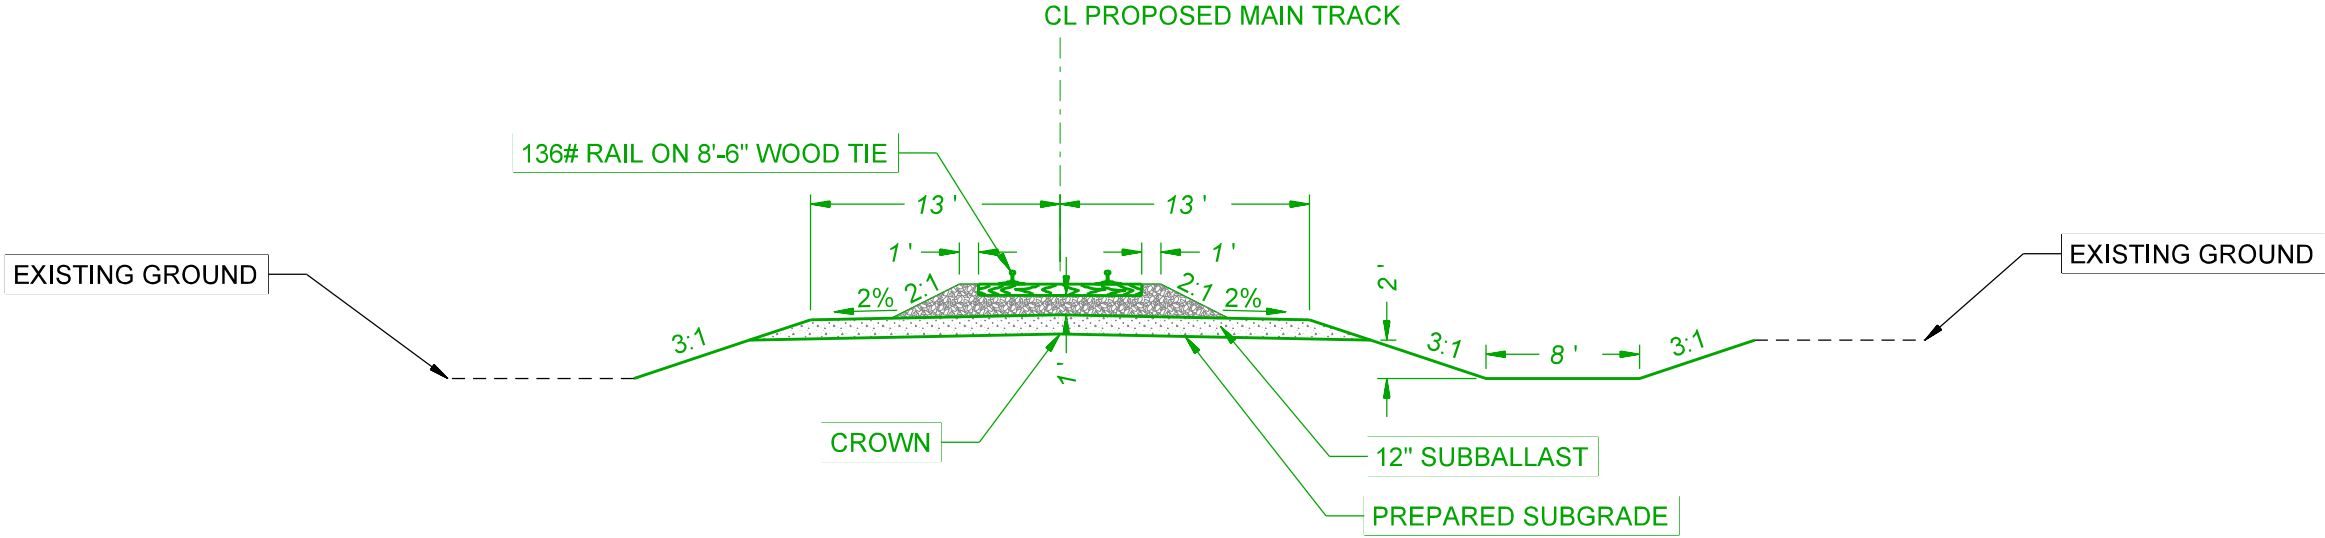

TYPICAL SECTION - SINGLE TRACK

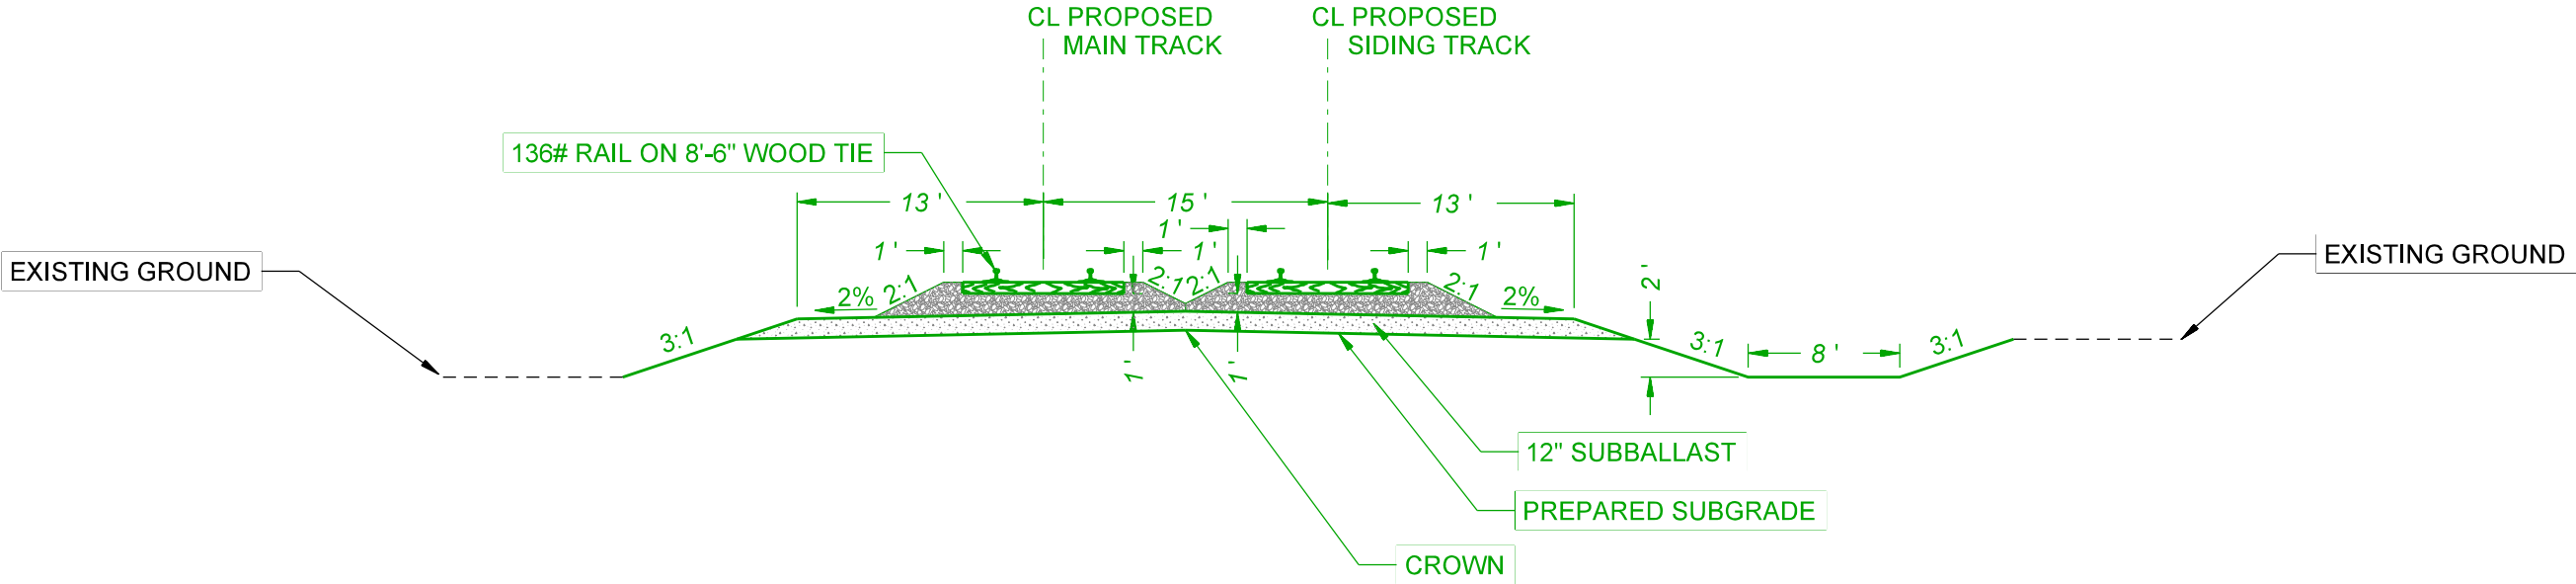

TYPICAL SECTION - SINGLE TRACK w/ SIDING



4-CORNERS RAILROAD  
MAINLINE TYPICAL SECTION  
27 MARCH 2024